





F. & A. R.T.E.	SECTION	COUNTY	TOTAL SHEETS	SHEET NO.
328	5R, Y, RS-1	CLAY	242	163
STA.		TO STA.		
FED. ROAD DIST. NO.	STATE	FED. AID PROJECT		
CONTRACT NO. 74078				

LEGEND

-  TOPSOIL EXCAVATION
-  PAVEMENT REMOVAL
-  PAVEMENT TO BE BROKEN & LEFT IN PLACE

PLATED
 NOTE BOOK
 TEMP. DATE
 AREAS CHECKED
 NO.

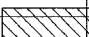PLATED
 NOTE BOOK
 TEMP. DATE
 AREAS CHECKED
 NO.

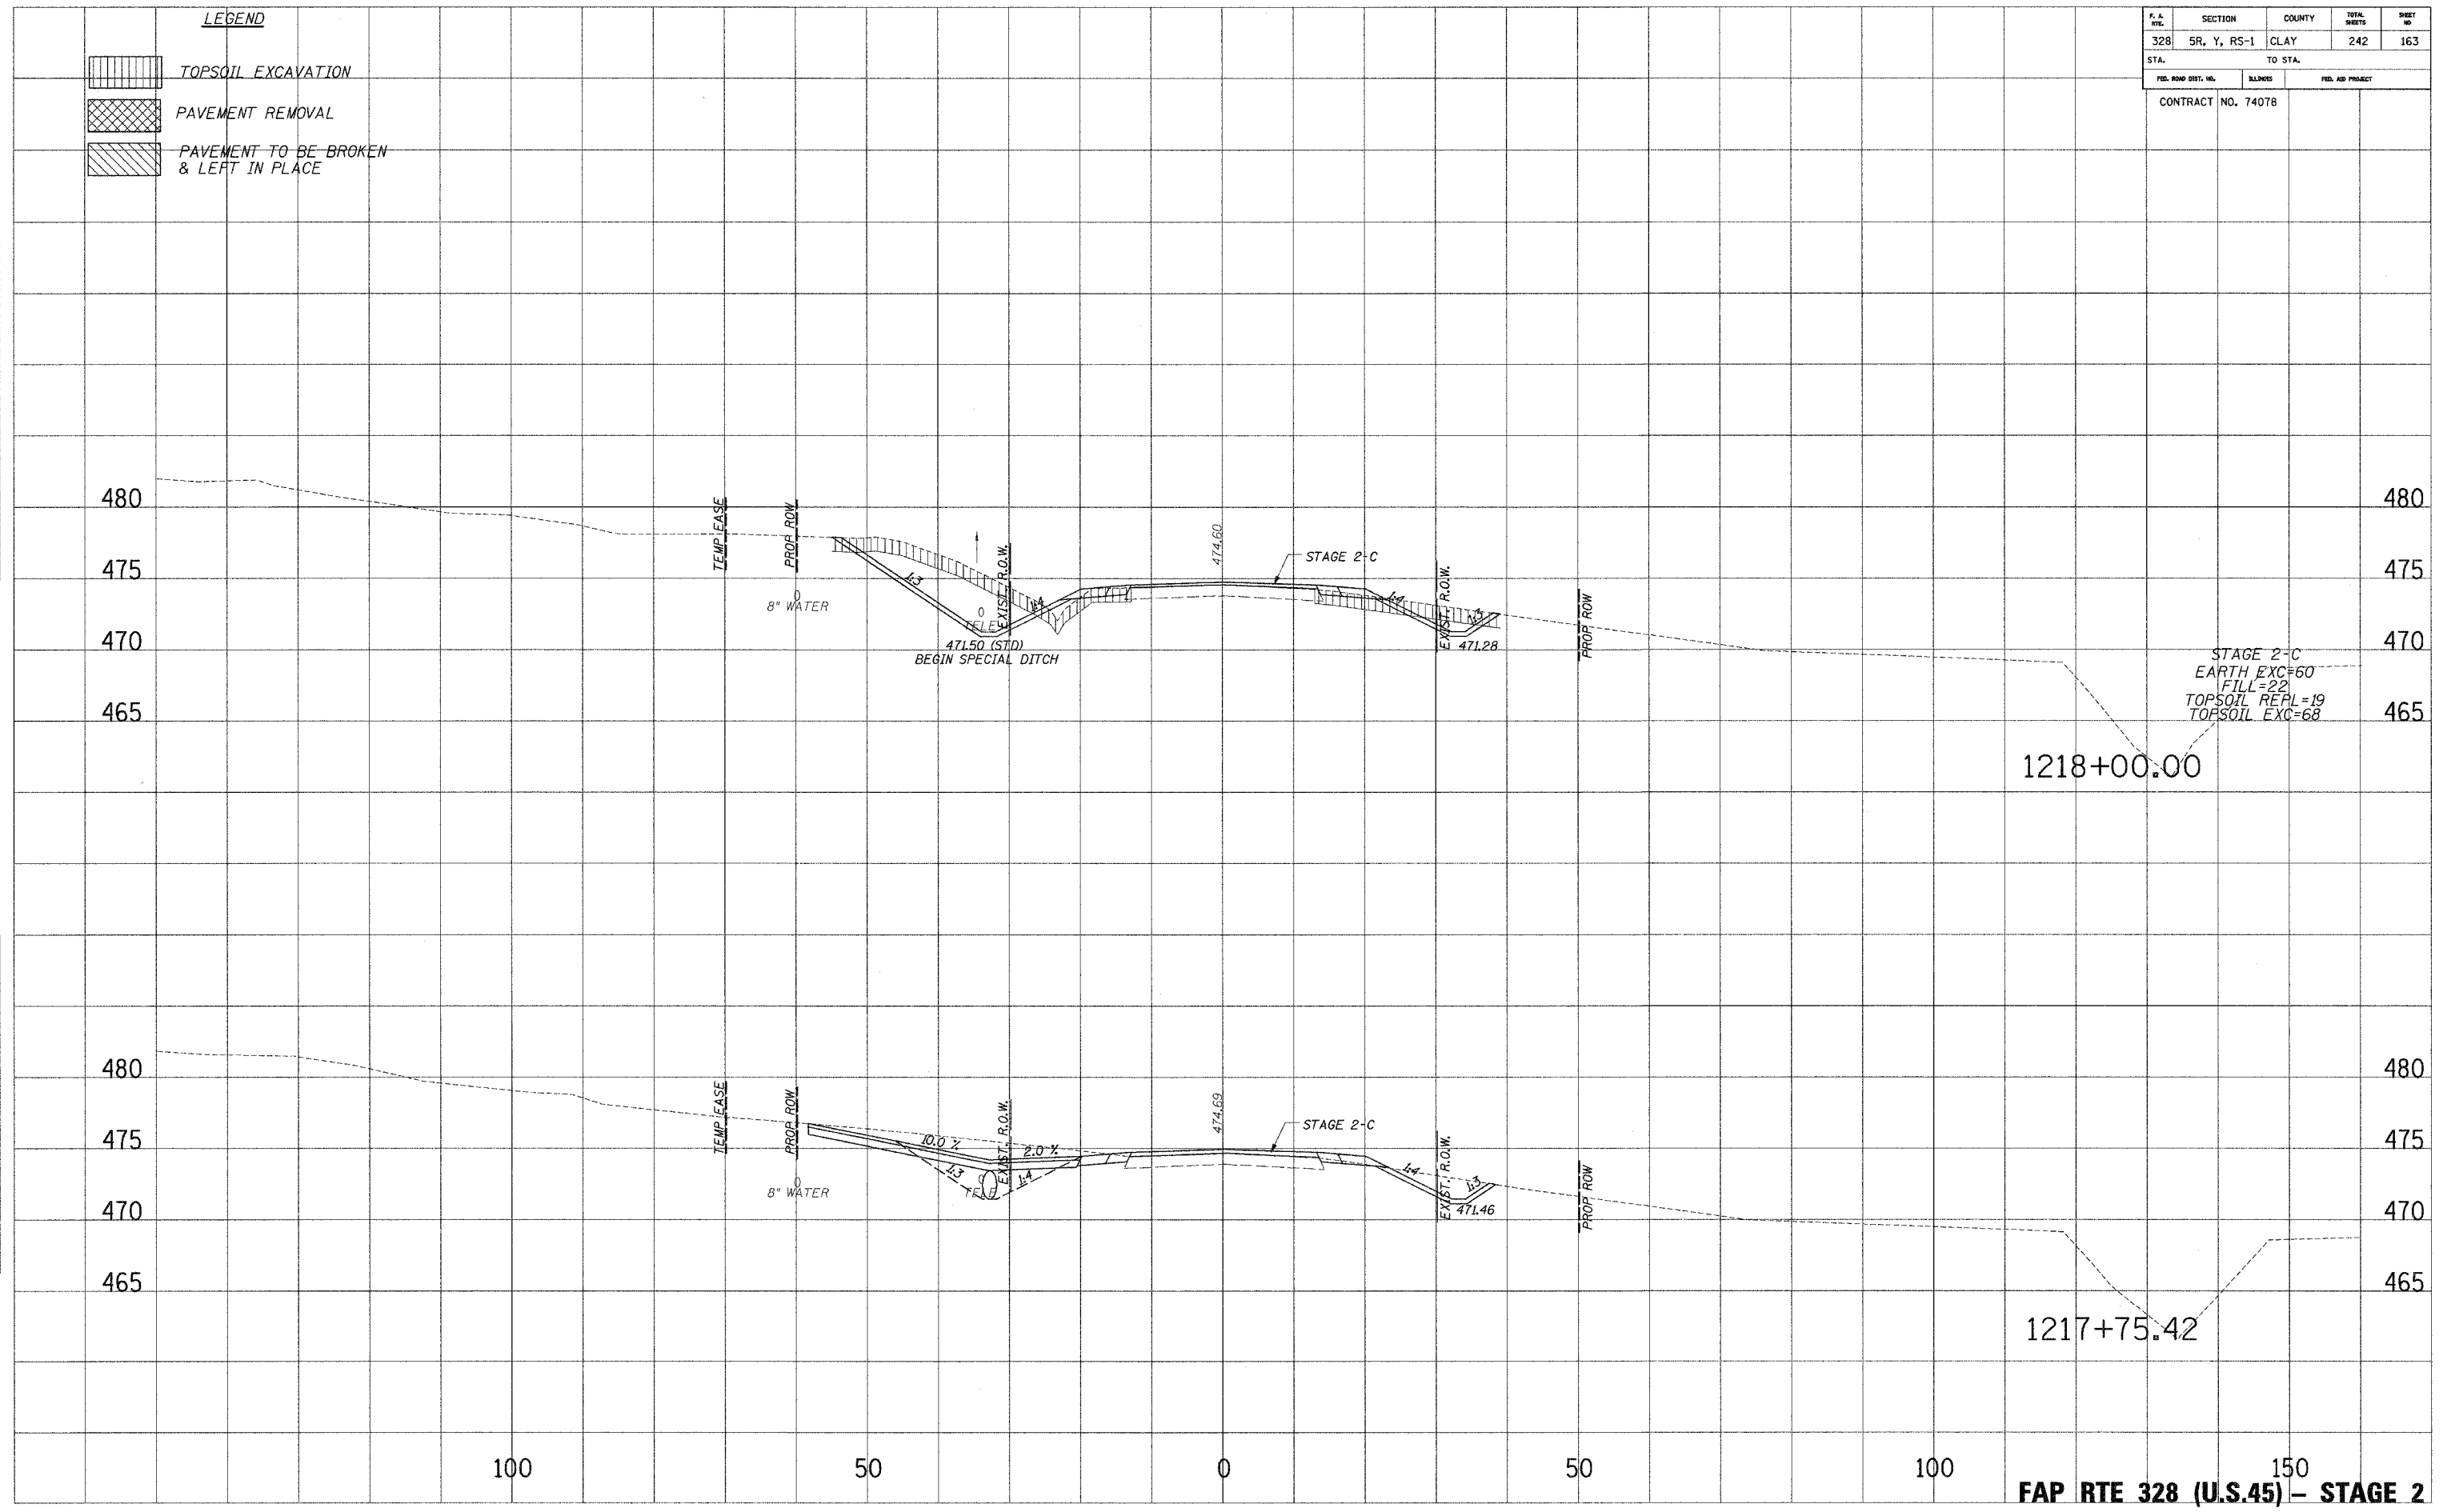

STAGE 2-C
 EARTH EXC=60
 FILL=22
 TOPSOIL REPL=19
 TOPSOIL EXC=68

1218+00.00

1217+75.42

FAP RTE 328 (U.S.45) - STAGE 2

... 10/24/2015 10:56:25 AM