




LEGEND


-  TOPSOIL EXCAVATION
-  PAVEMENT REMOVAL
-  PAVEMENT TO BE BROKEN & LEFT IN PLACE

F. A. DIST.	SECTION	COUNTY	TOTAL SHEETS	SHEET NO.
328	5R, Y, RS-1	CLAY	242	168
STA. TO STA.				
FED. ROAD DIST. NO.		ILLINOIS	FED. AID PROJECT	
CONTRACT NO. 74078				

PLOTTED FROM PLT
 NOTE BOOK NO. _____
 AREAS CHECKED _____

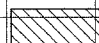PLOTTED FROM PLT
 NOTE BOOK NO. _____
 AREAS CHECKED _____

PLOTTED FROM PLT
 NOTE BOOK NO. _____
 AREAS CHECKED _____

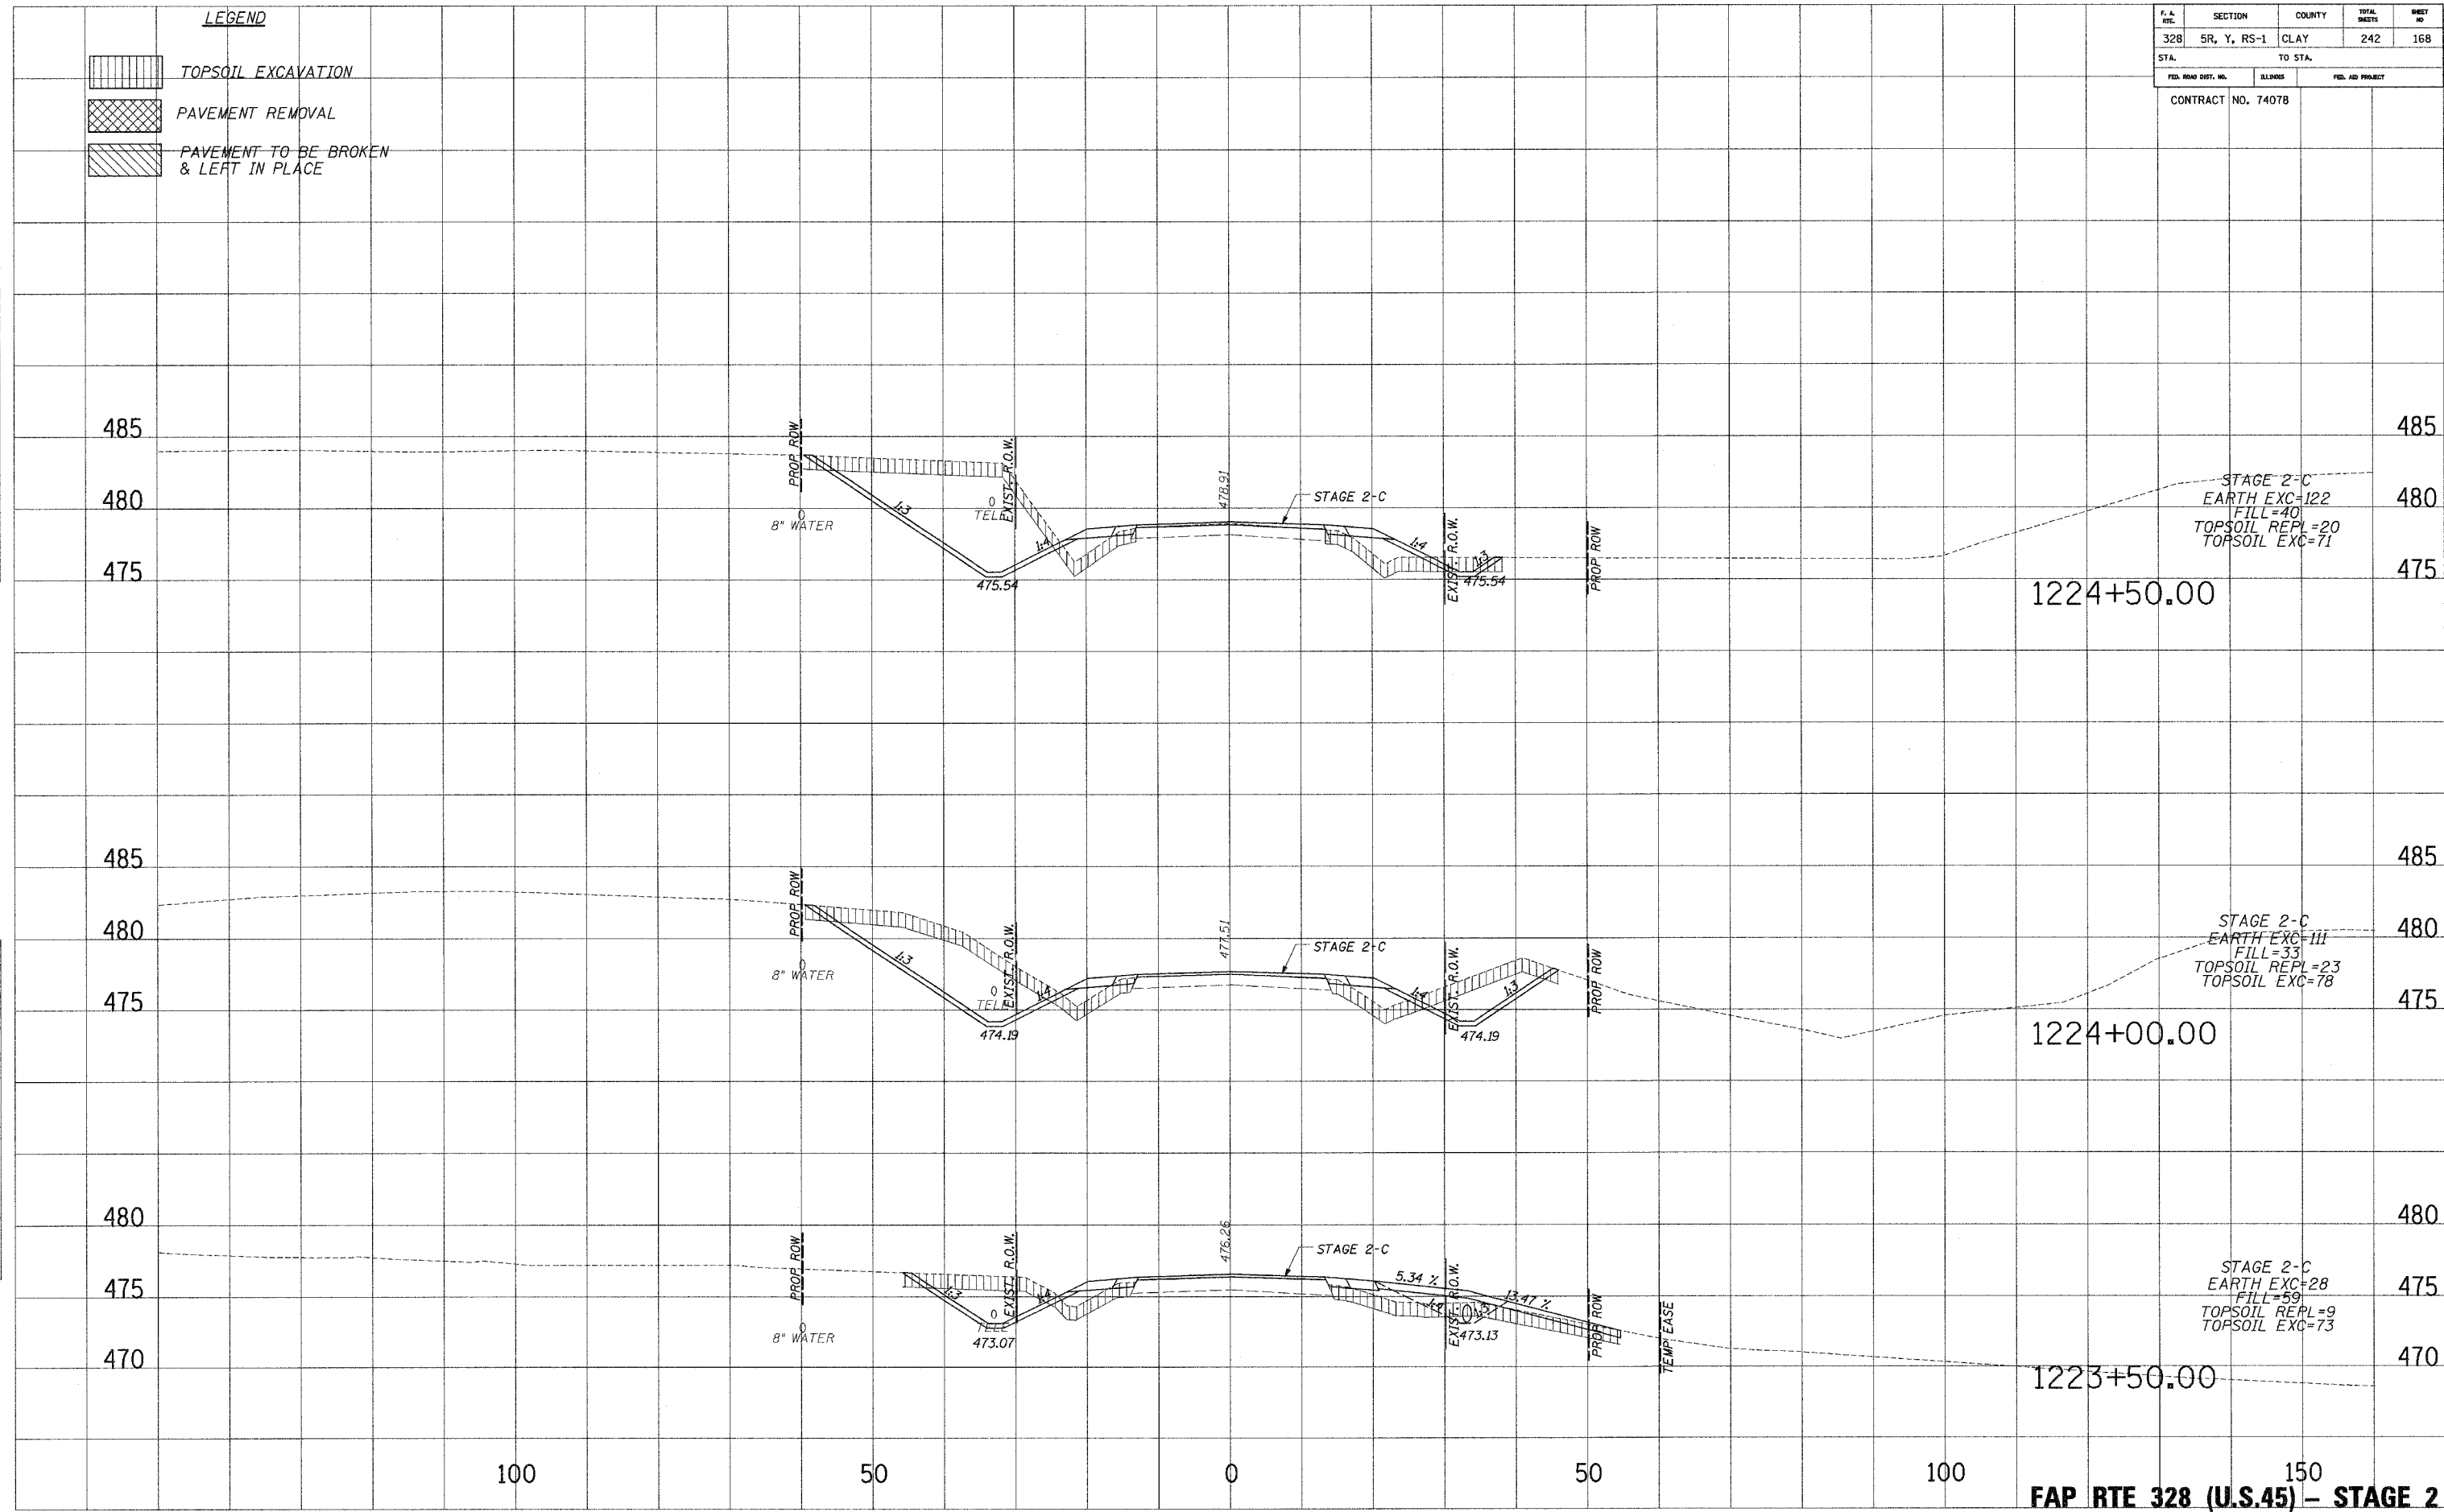

...:\08\Verapag-26.dgn 10/27/2005 16:58:25 AM