

F. A. RFL.	SECTION	COUNTY	TOTAL SHEETS	SHEET NO.
328	5R, Y, RS-1	CLAY	242	169
STA.		TO STA.		
FED. ROAD DIST. NO.		ILLINOIS	FED. AID PROJECT	


CONTRACT NO. 74078
 STAGE 2-C
 EARTH EXC=56
 FILL=41
 TOPSOIL REPL=18
 TOPSOIL EXC=67

STAGE 2-C
 EARTH EXC=53
 FILL=41
 TOPSOIL REPL=18
 TOPSOIL EXC=67

STAGE 2-C
 EARTH EXC=90
 FILL=37
 TOPSOIL REPL=19
 TOPSOIL EXC=68

PLATES
 NOTE BOOK
 TEMPLATE
 AREAS
 CHECKED
 NO.

PLATES
 NOTE BOOK
 TEMPLATE
 AREAS
 CHECKED
 NO.

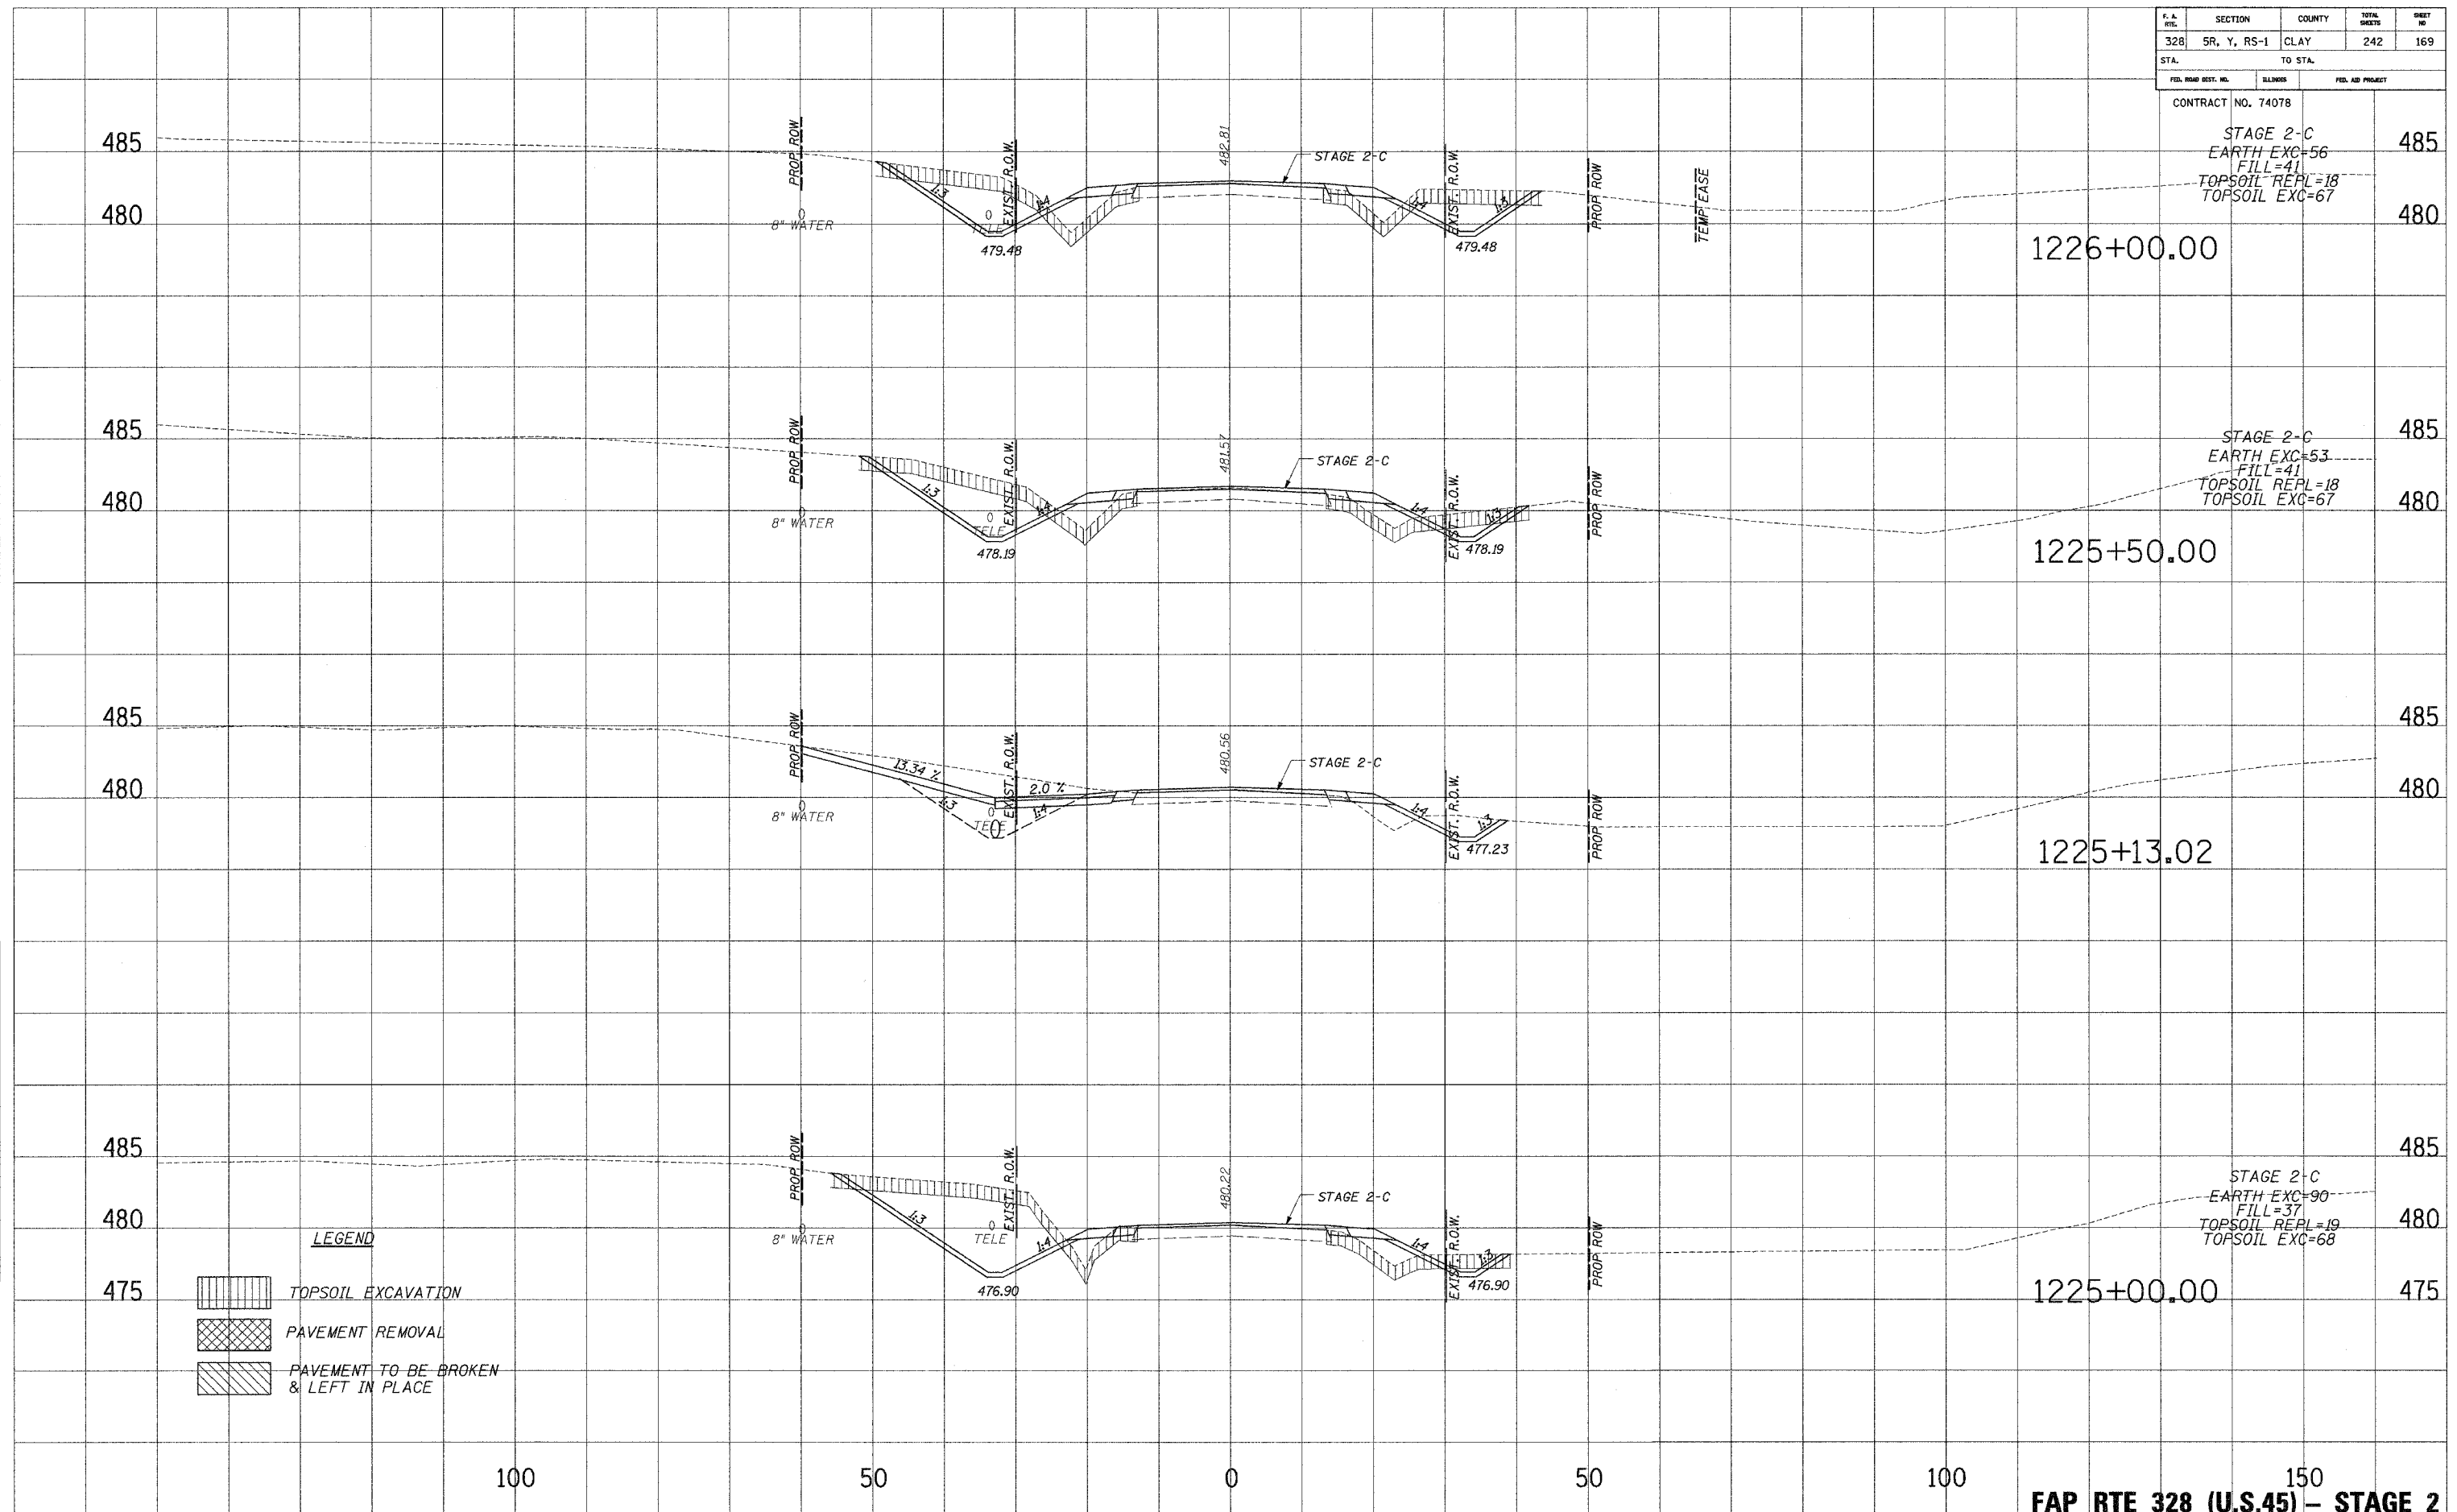

LEGEND

	TOPSOIL EXCAVATION
	PAVEMENT REMOVAL
	PAVEMENT TO BE BROKEN & LEFT IN PLACE

... 08/24/2006 8:55:28 AM