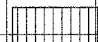

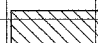
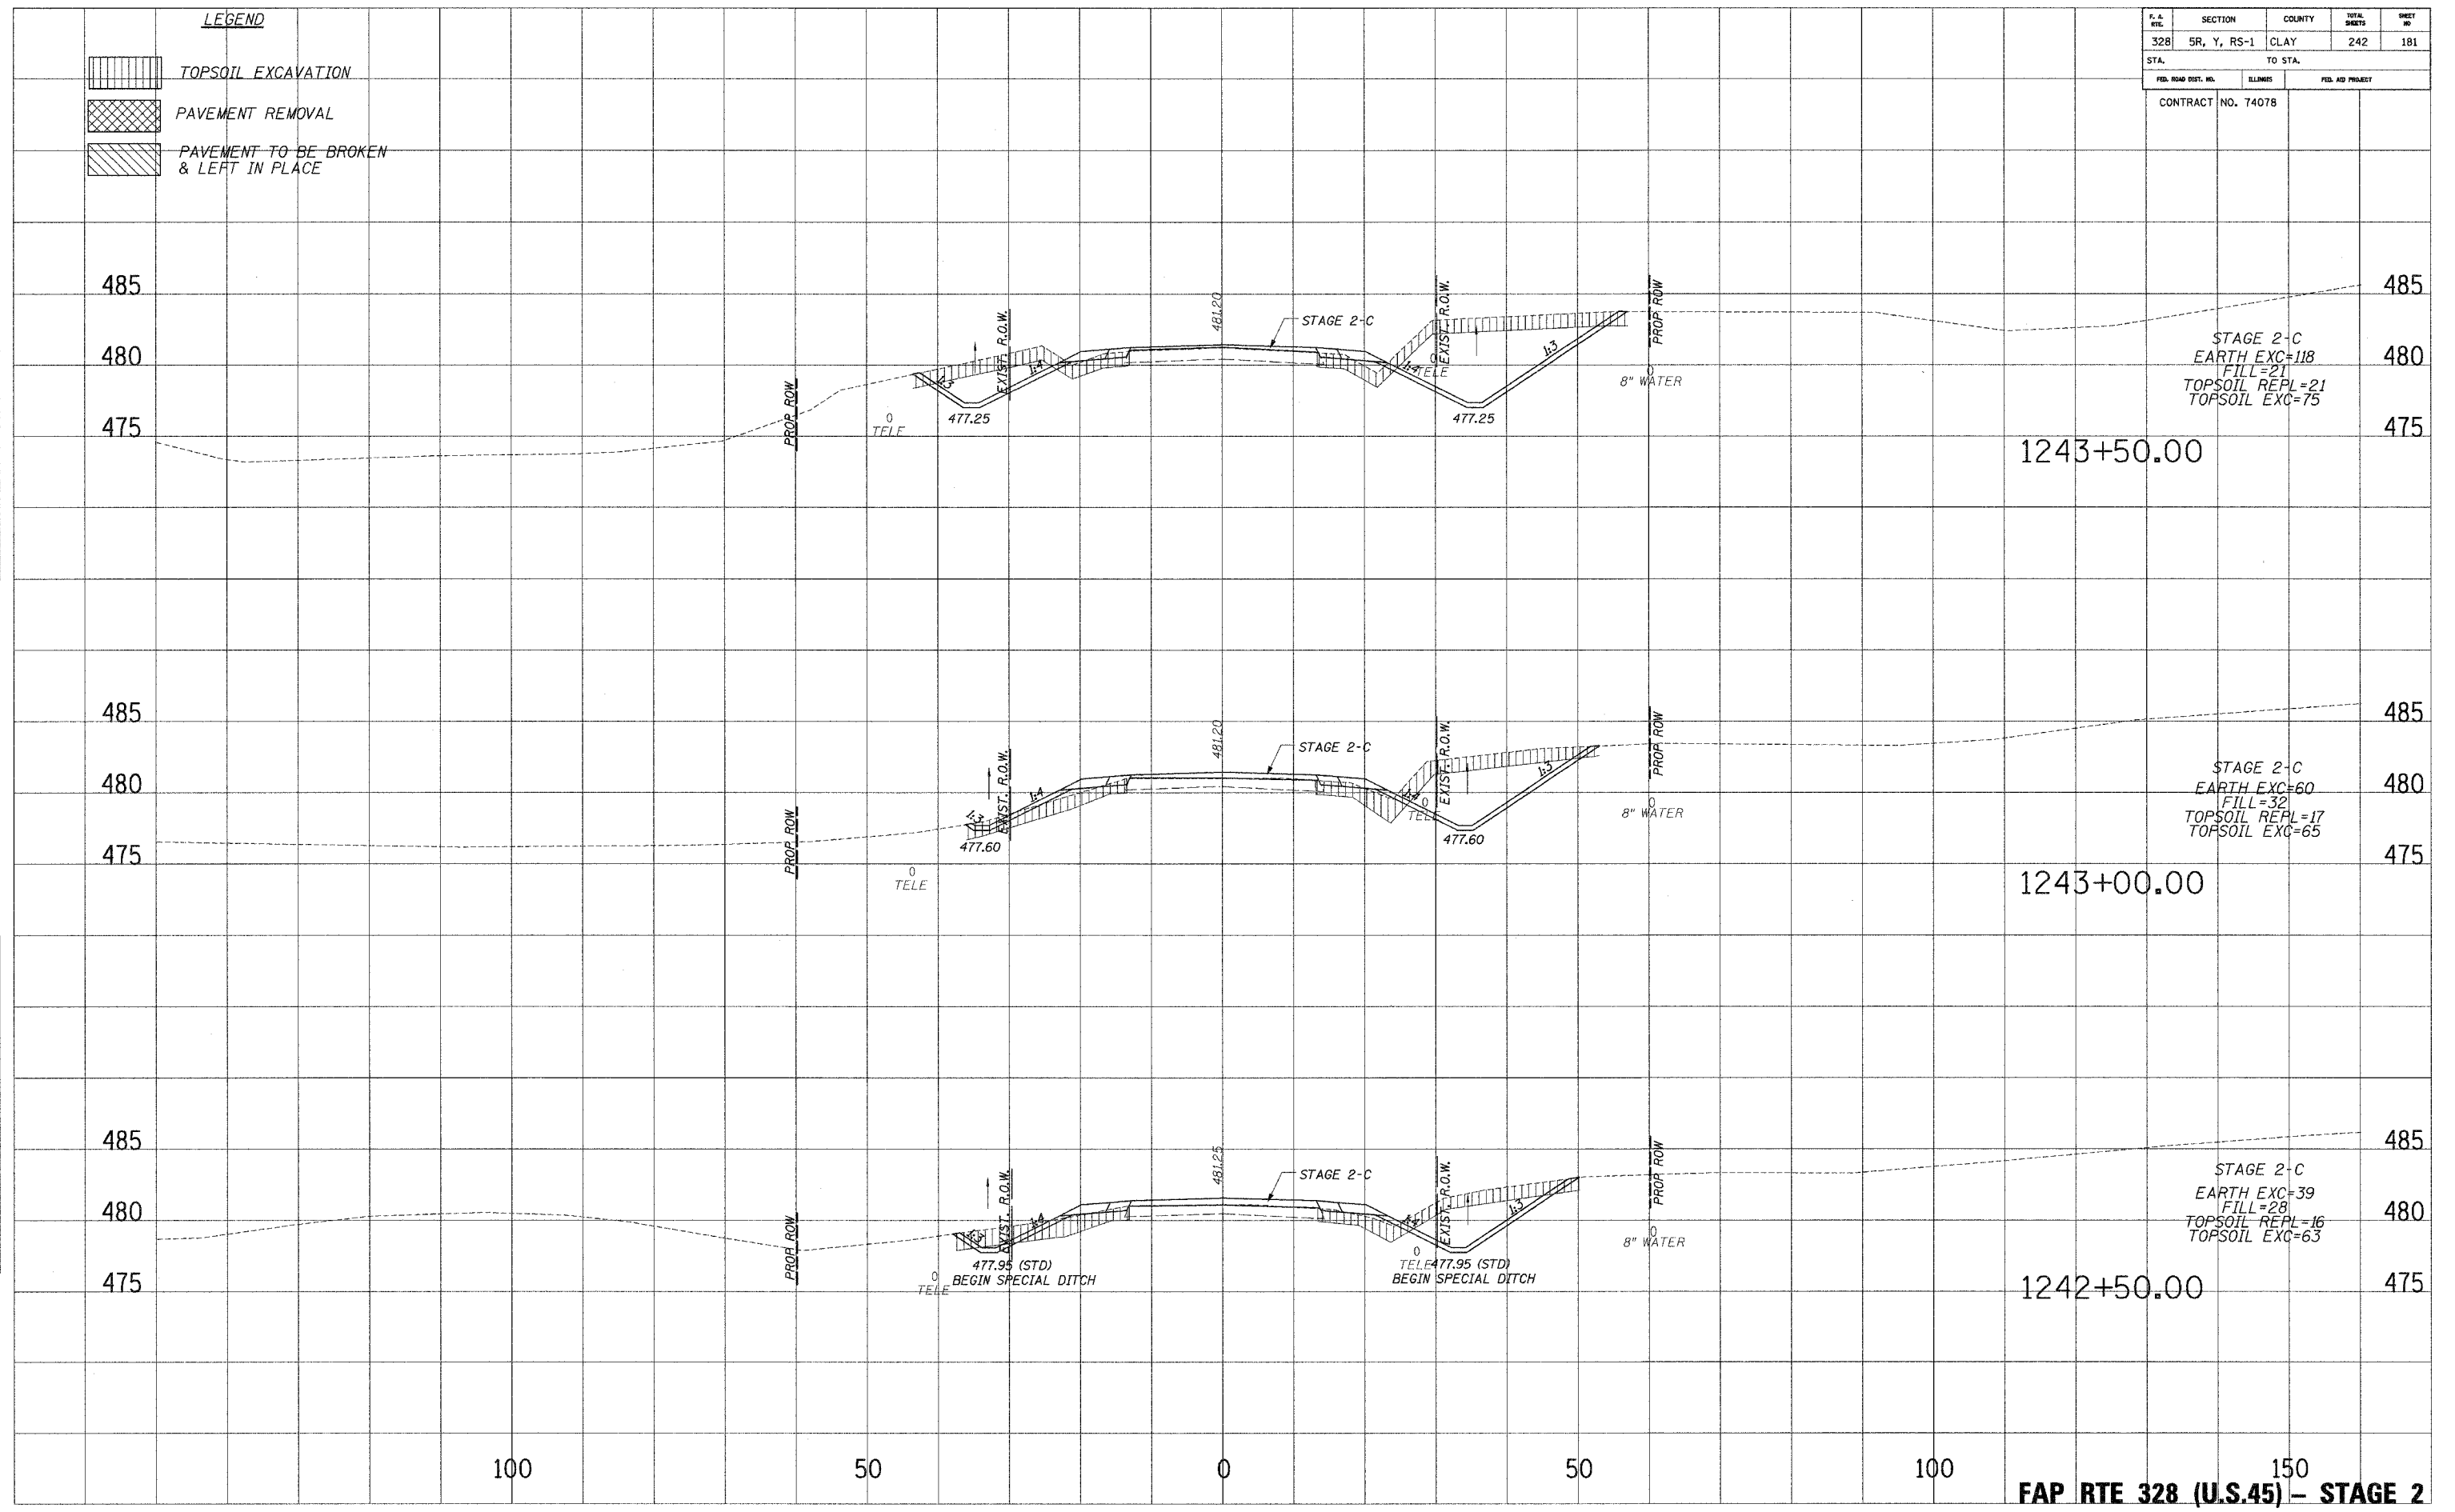


F.A. DIST.	SECTION	COUNTY	TOTAL SHEETS	SHEET NO.
328	5R, Y, RS-1	CLAY	242	181
STA.		TO STA.		
FED. ROAD DIST. NO.	MILEMIS.	FED. AID PROJECT		
CONTRACT NO. 74078				

- LEGEND**
-  TOPSOIL EXCAVATION
  -  PAVEMENT REMOVAL
  -  PAVEMENT TO BE BROKEN & LEFT IN PLACE

PLATES  
NOTE BOOK  
TEMP. DATE  
AREAS CHECKED

PLATES  
NOTE BOOK  
TEMP. DATE  
AREAS CHECKED



... \ADMIN\stage-2c.dwg 10/24/2008 8:59:28 AM