





F. A. SHE.	SECTION	COUNTY	TOTAL SHEETS	SHEET NO.
328	SR, Y, RS-1	CLAY	242	191
STA.		TO STA.		
FED. ROAD DIST. NO.		ILLINOIS	FED. AID PROJECT	
CONTRACT NO. 74078				

LEGEND

-  TOPSOIL EXCAVATION
-  PAVEMENT REMOVAL
-  PAVEMENT TO BE BROKEN & LEFT IN PLACE

PLOTTED TEMPLATE AREAS CHECKED
 NO.

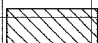PLOTTED TEMPLATE AREAS CHECKED
 NO.

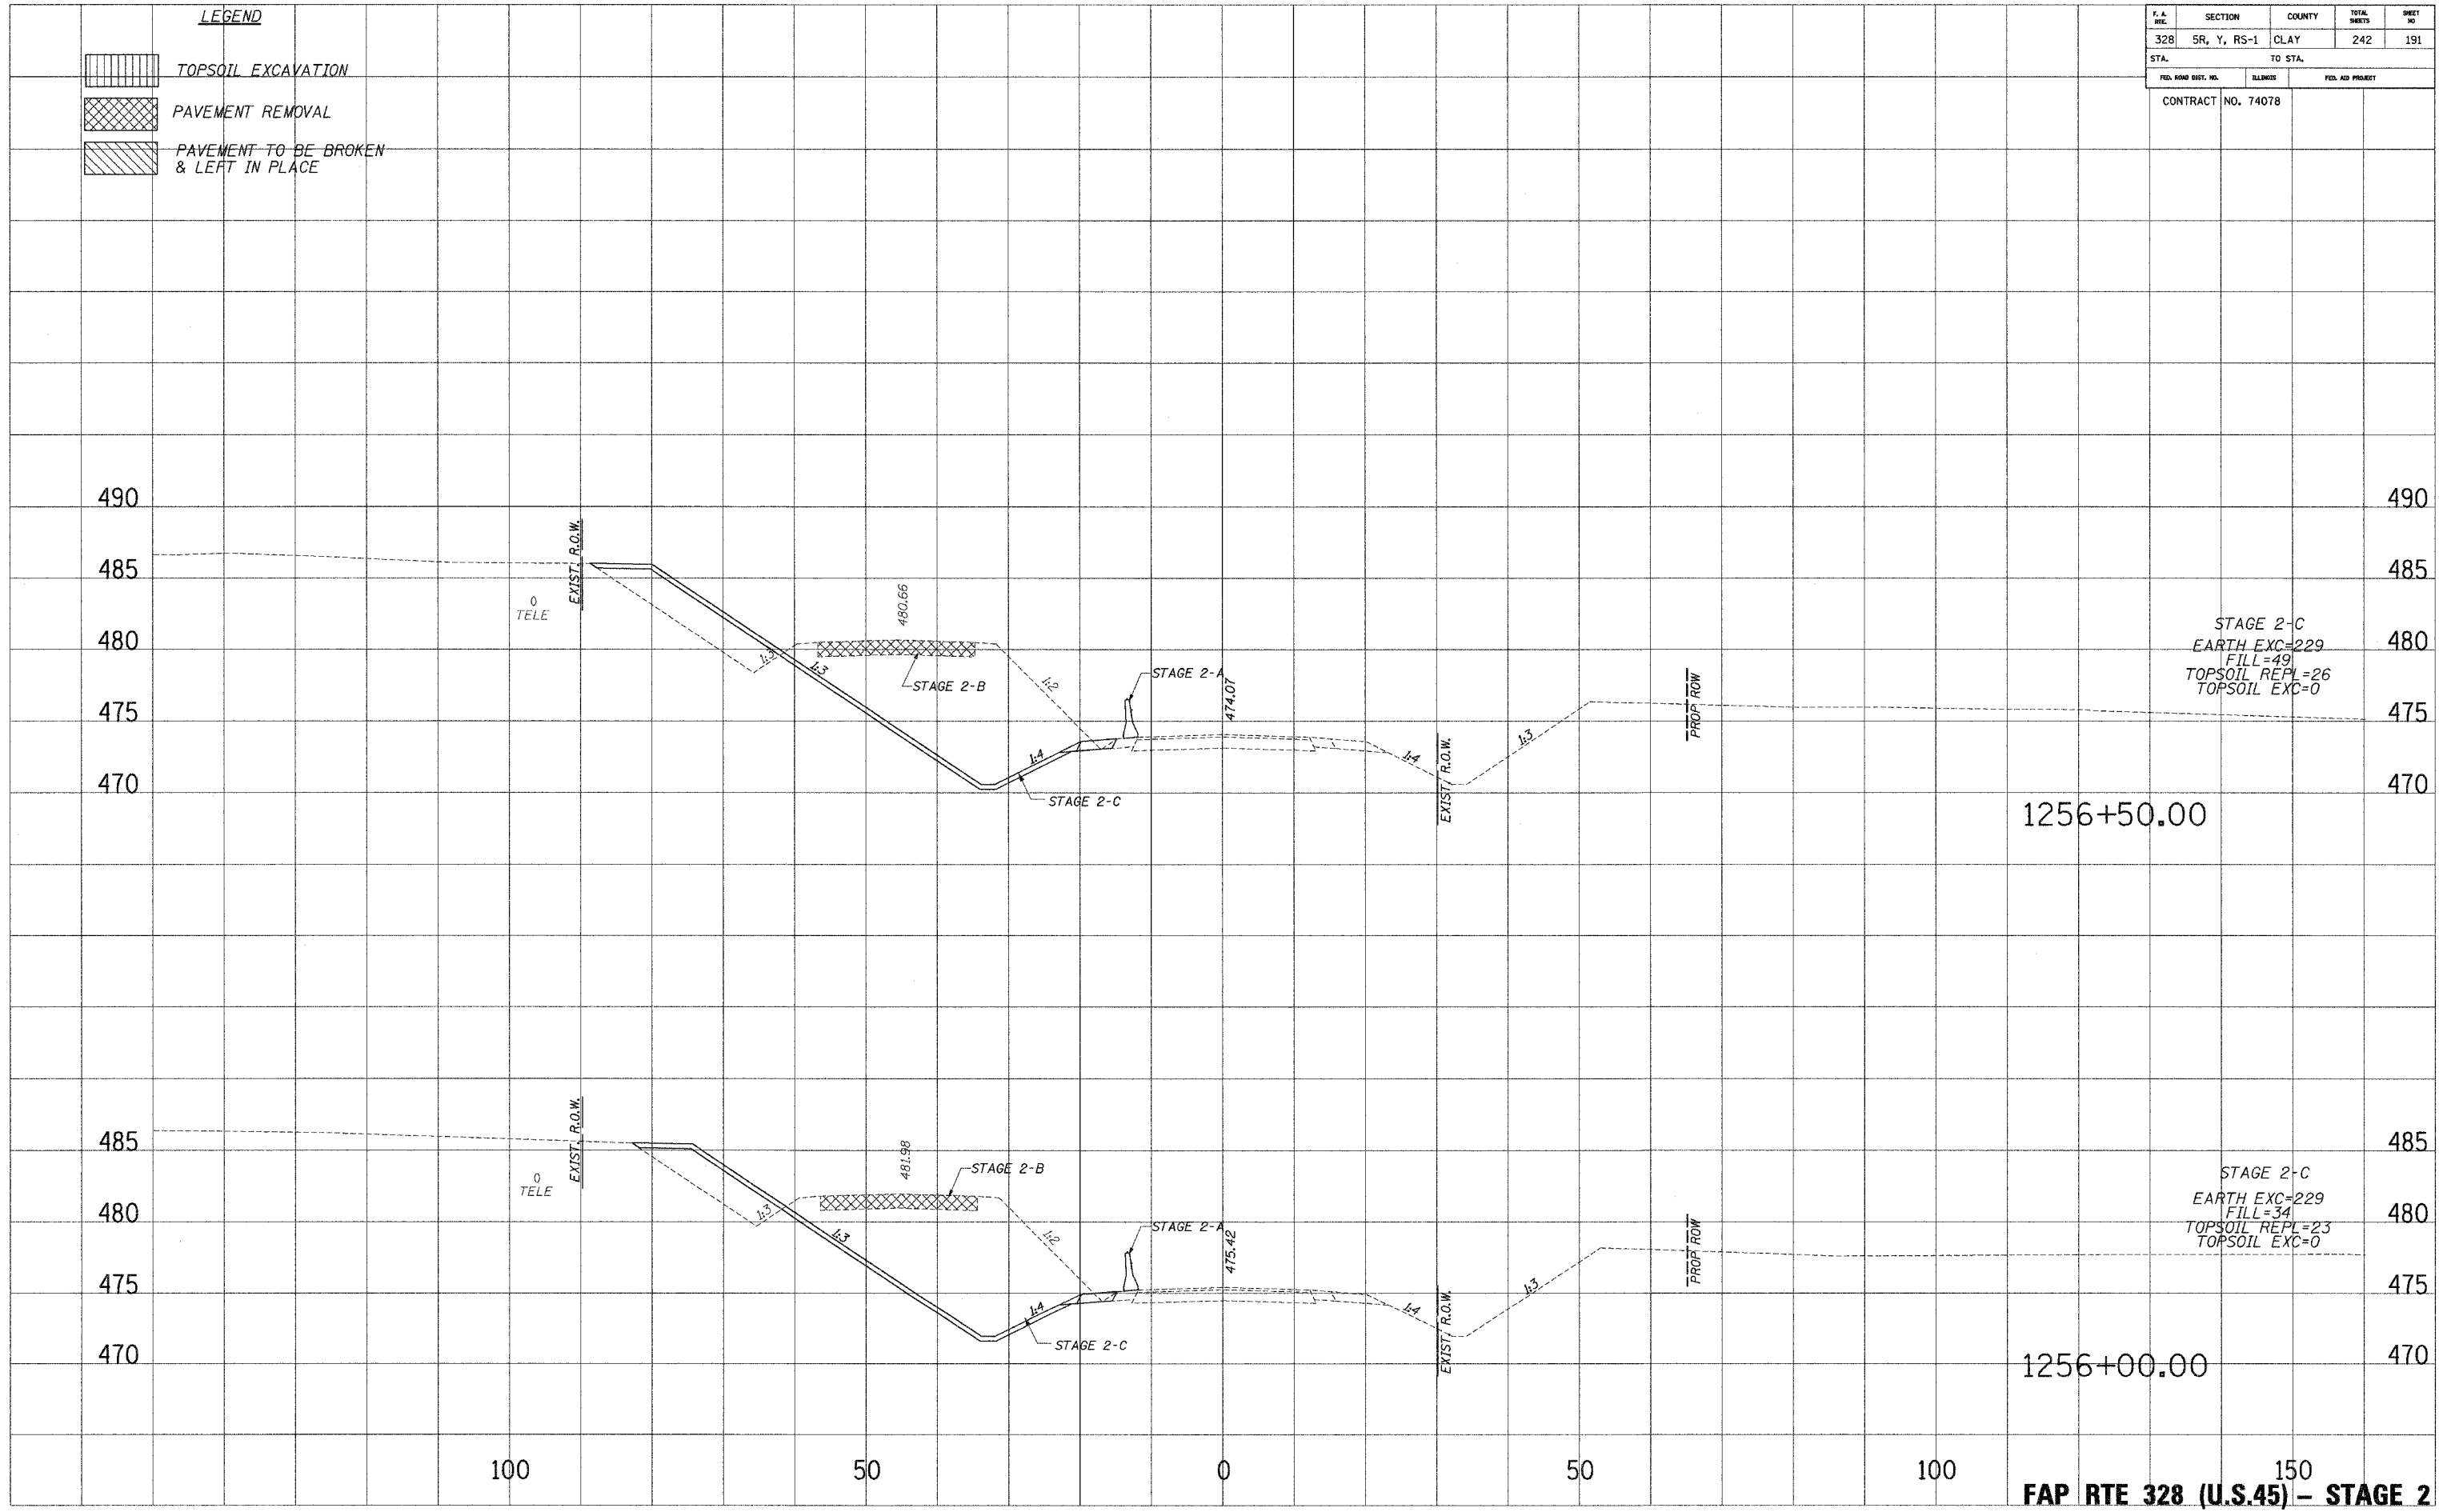

STAGE 2-C
 EARTH EXC=229
 FILL=49
 TOPSOIL REPL=26
 TOPSOIL EXC=0

STAGE 2-C
 EARTH EXC=229
 FILL=34
 TOPSOIL REPL=23
 TOPSOIL EXC=0

1256+50.00

1256+00.00

FAP RTE 328 (U.S.45) - STAGE 2