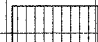

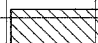
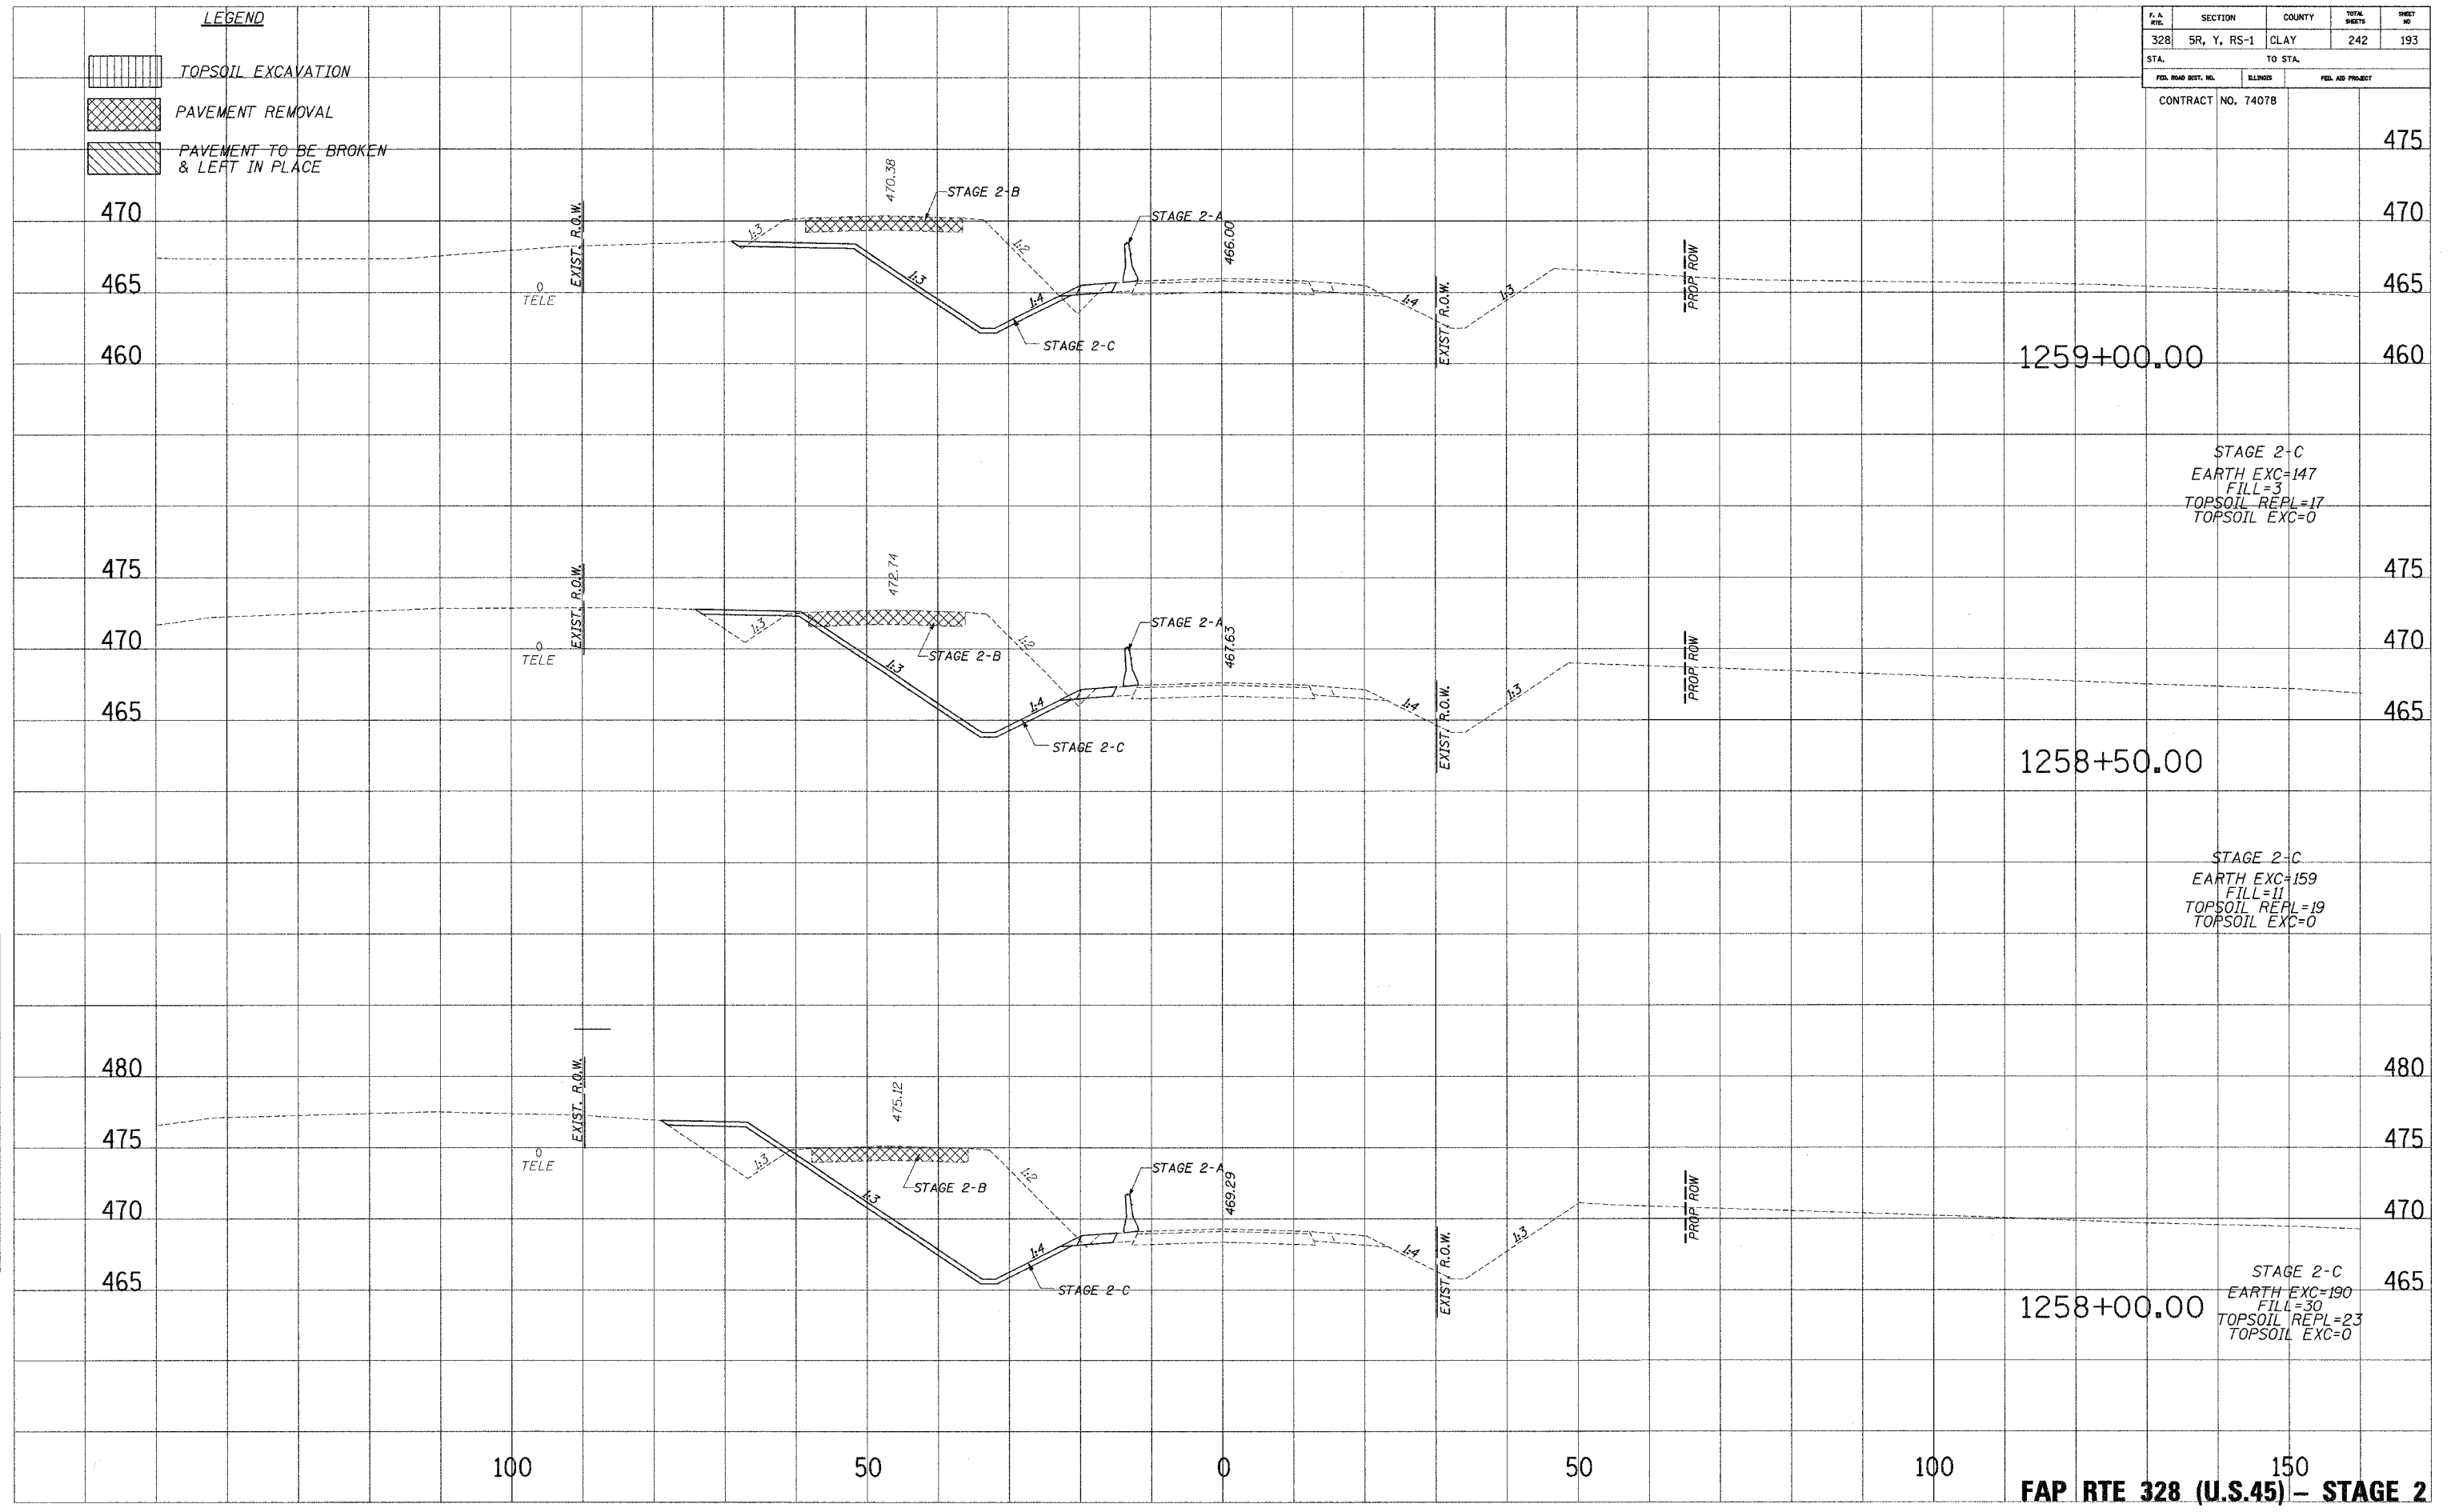


F. A. RFL.	SECTION	COUNTY	TOTAL SHEETS	SHEET NO.
328	5R, Y, RS-1	CLAY	242	193
STA. 1259+00.00		TO STA.		
FED. ROAD DIST. NO.	ELIQUIS	FED. AID PROJECT		
CONTRACT NO. 74078				

- LEGEND**
-  TOPSOIL EXCAVATION
 -  PAVEMENT REMOVAL
 -  PAVEMENT TO BE BROKEN & LEFT IN PLACE

PLATES
 NOTE BOOK
 TEMPLATE
 AREAS CHECKED

PLATES
 NOTE BOOK
 TEMPLATE
 AREAS CHECKED



STAGE 2-C
 EARTH EXC=147
 FILL=3
 TOPSOIL REPL=17
 TOPSOIL EXC=0

STAGE 2-C
 EARTH EXC=159
 FILL=11
 TOPSOIL REPL=19
 TOPSOIL EXC=0

STAGE 2-C
 EARTH EXC=190
 FILL=30
 TOPSOIL REPL=23
 TOPSOIL EXC=0

FAP RTE 328 (U.S.45) - STAGE 2