





F.A. RFL.	SECTION	COUNTY	TOTAL SHEETS	SHEET NO.
328	5R, Y, RS-1	CLAY	242	194
STA.		TO STA.		
FED. ROAD DIST. NO.	ILLINOIS	FED. AID PROJECT		
CONTRACT NO. 74078				

**LEGEND**

 TOPSOIL EXCAVATION  
 PAVEMENT REMOVAL  
 PAVEMENT TO BE BROKEN & LEFT IN PLACE

PLANNED  
 NOTE BOOK  
 TEMPLATE  
 AREAS  
 CHECKED

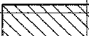PLANNED  
 NOTE BOOK  
 TEMPLATE  
 AREAS  
 CHECKED

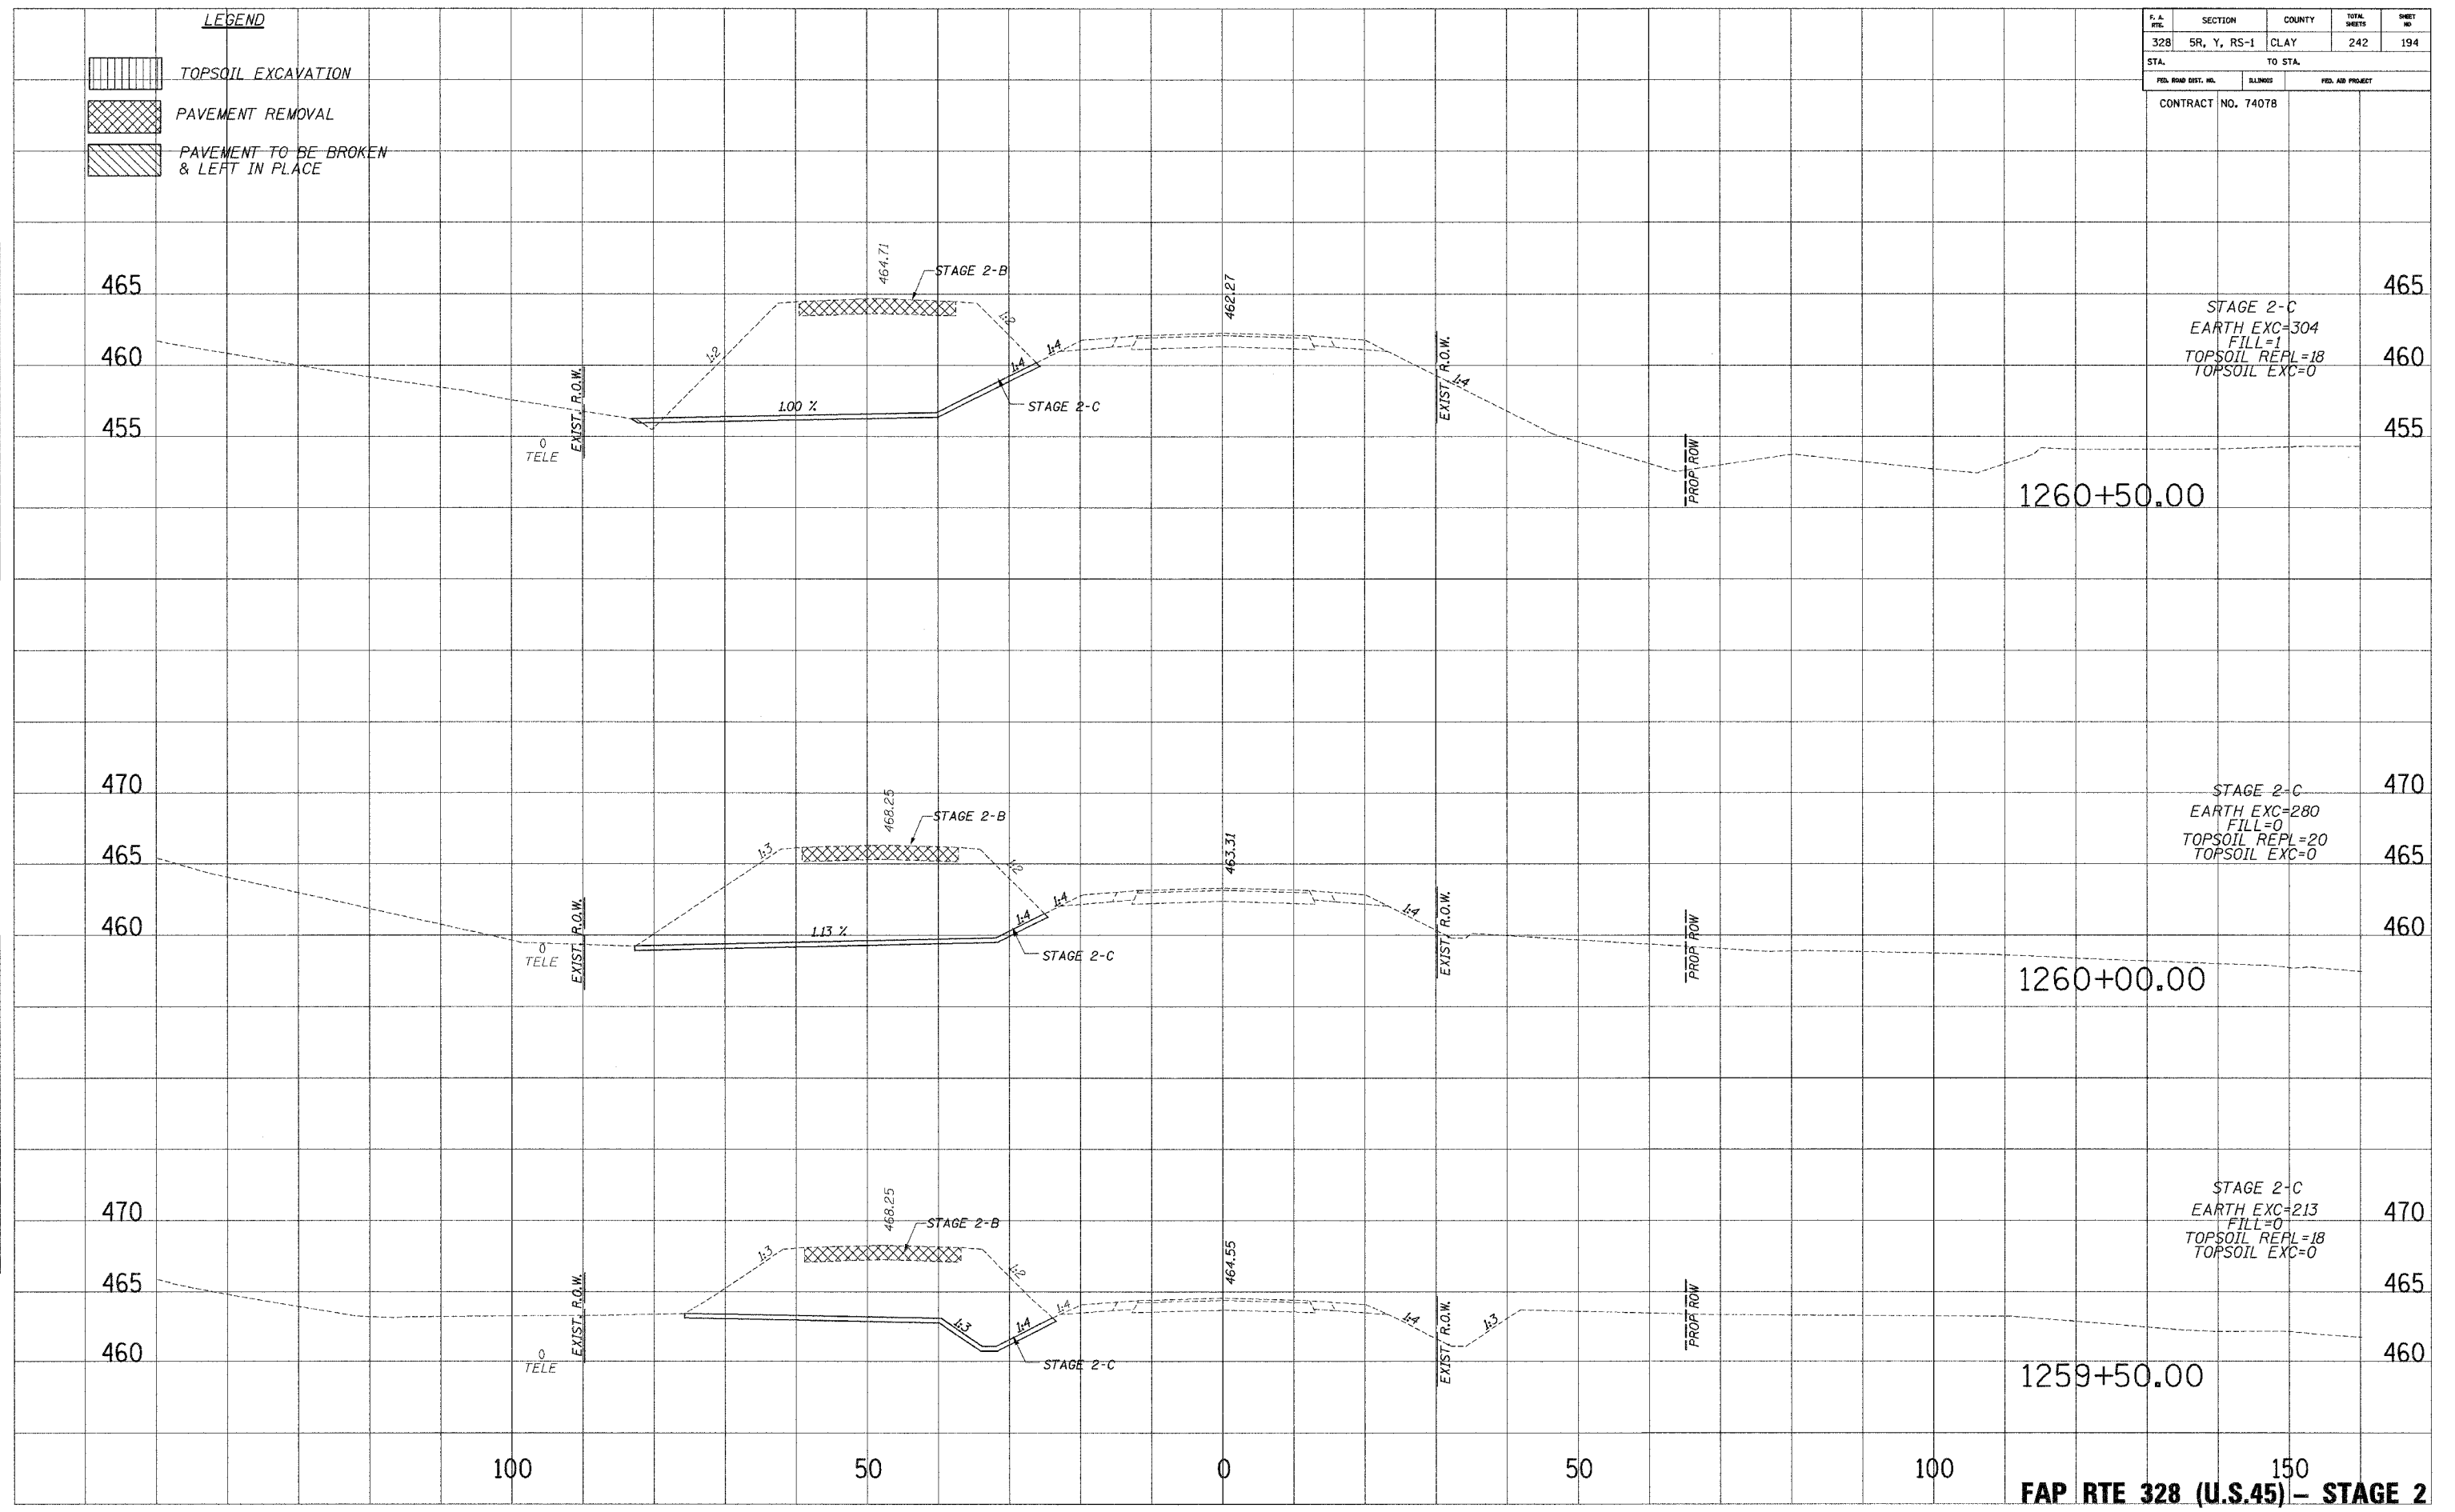

STAGE 2-C  
 EARTH EXC=304  
 FILL=1  
 TOPSOIL REPL=18  
 TOPSOIL EXC=0

STAGE 2-C  
 EARTH EXC=280  
 FILL=0  
 TOPSOIL REPL=20  
 TOPSOIL EXC=0

STAGE 2-C  
 EARTH EXC=213  
 FILL=0  
 TOPSOIL REPL=18  
 TOPSOIL EXC=0

10/24/2007 8:59:28 AM