





F. A. RTE.	SECTION	COUNTY	TOTAL SHEETS	SHEET NO.
328	5R, Y, RS-1	CLAY	242	196
STA.	TO STA.			
FED. ROAD DIST. NO.	ILLINOIS	FED. AID PROJECT		
CONTRACT NO. 74078				

LEGEND

 TOPSOIL EXCAVATION
 PAVEMENT REMOVAL
 PAVEMENT TO BE BROKEN & LEFT IN PLACE

PLOTTED
 NOTE BOOK
 TEMPLATE
 AREAS CHECKED

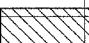PLOTTED
 NOTE BOOK
 TEMPLATE
 AREAS CHECKED

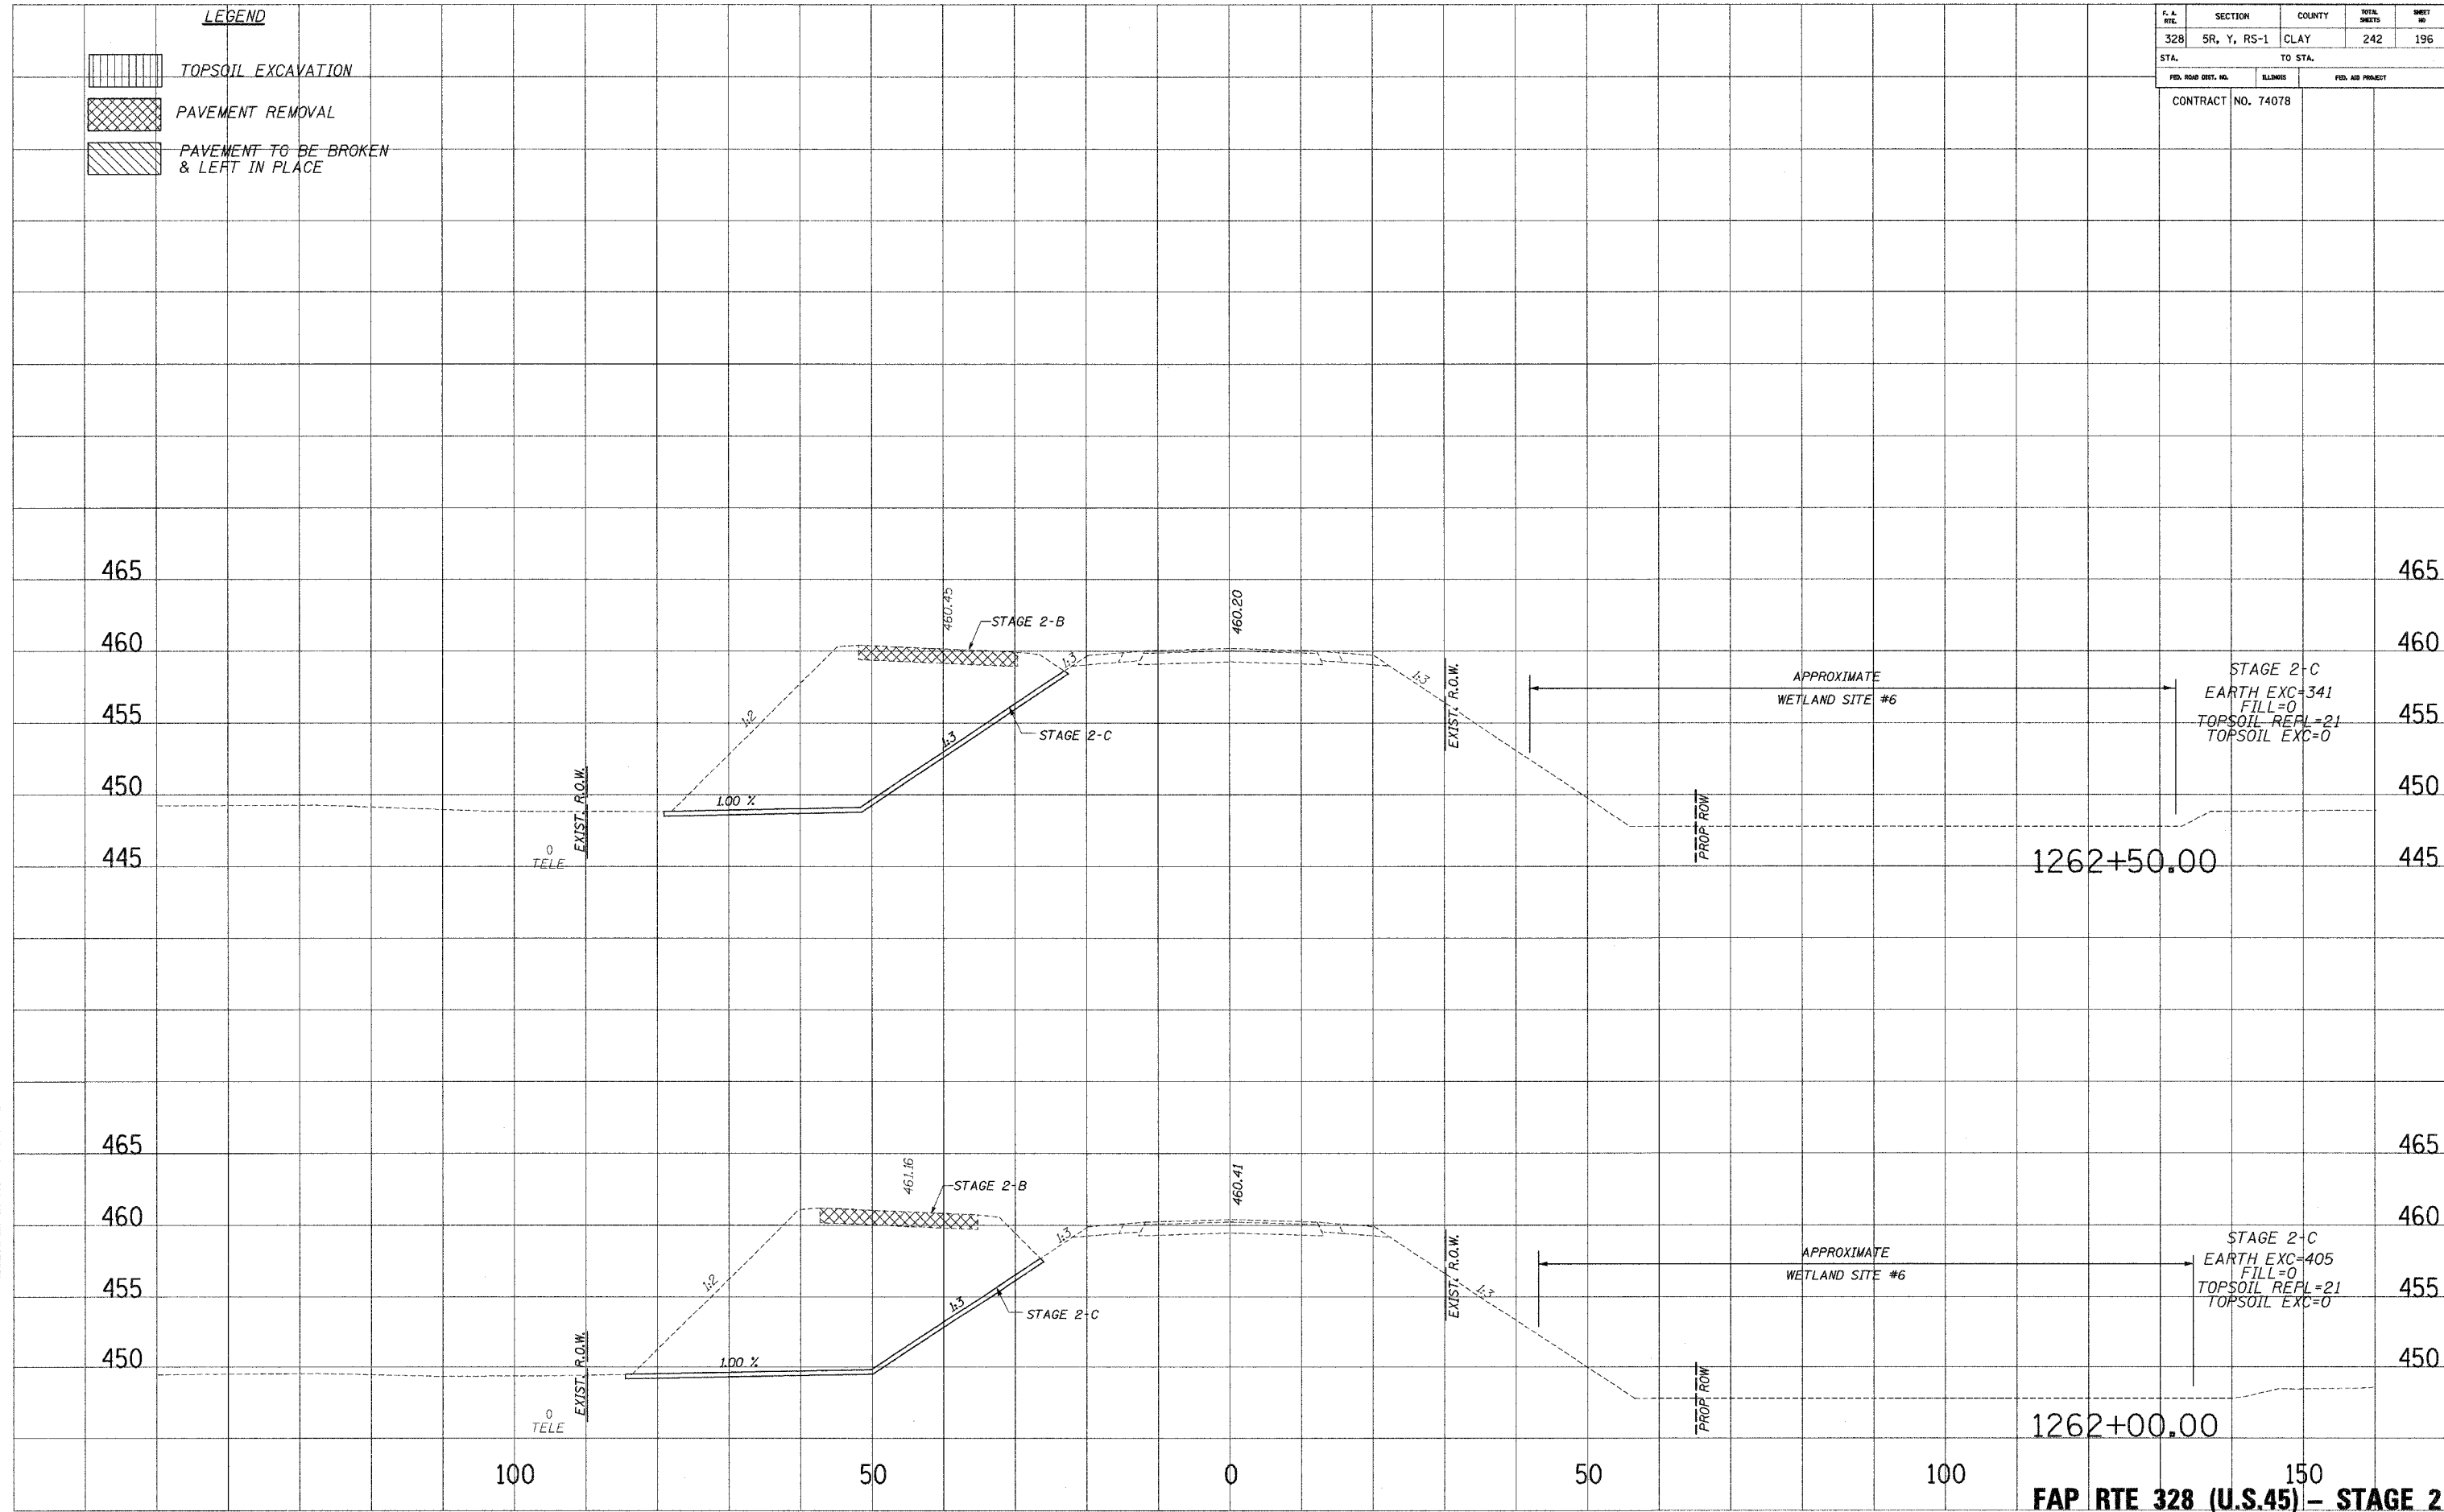

STAGE 2-C
 EARTH EXC=341
 FILL=0
 TOPSOIL REPL=21
 TOPSOIL EXC=0

STAGE 2-C
 EARTH EXC=405
 FILL=0
 TOPSOIL REPL=21
 TOPSOIL EXC=0

FAP RTE 328 (U.S.45) - STAGE 2

...:\DRAWING\45-03.dwg 10/24/2005 8:58:38 AM