

F.A. RTE.	SECTION	COUNTY	TOTAL SHEETS	SHEET NO.
328	5R. Y. RS-1	CLAY	242	202
STA.		TO STA.		
FED. ROAD DIST. NO.		ILLINOIS		FED. AID PROJECT
CONTRACT NO. 7407B				

LEGEND

TOPSOIL EXCAVATION

PAVEMENT REMOVAL

PAVEMENT TO BE BROKEN & LEFT IN PLACE

DATE: _____

PLOTTED _____

NOTE BOOK _____

TEMPLATE _____

AREAS CHECKED _____

NO. _____

DATE: _____


PLOTTED _____

NOTE BOOK _____

TEMPLATE _____

AREAS CHECKED _____

NO. _____

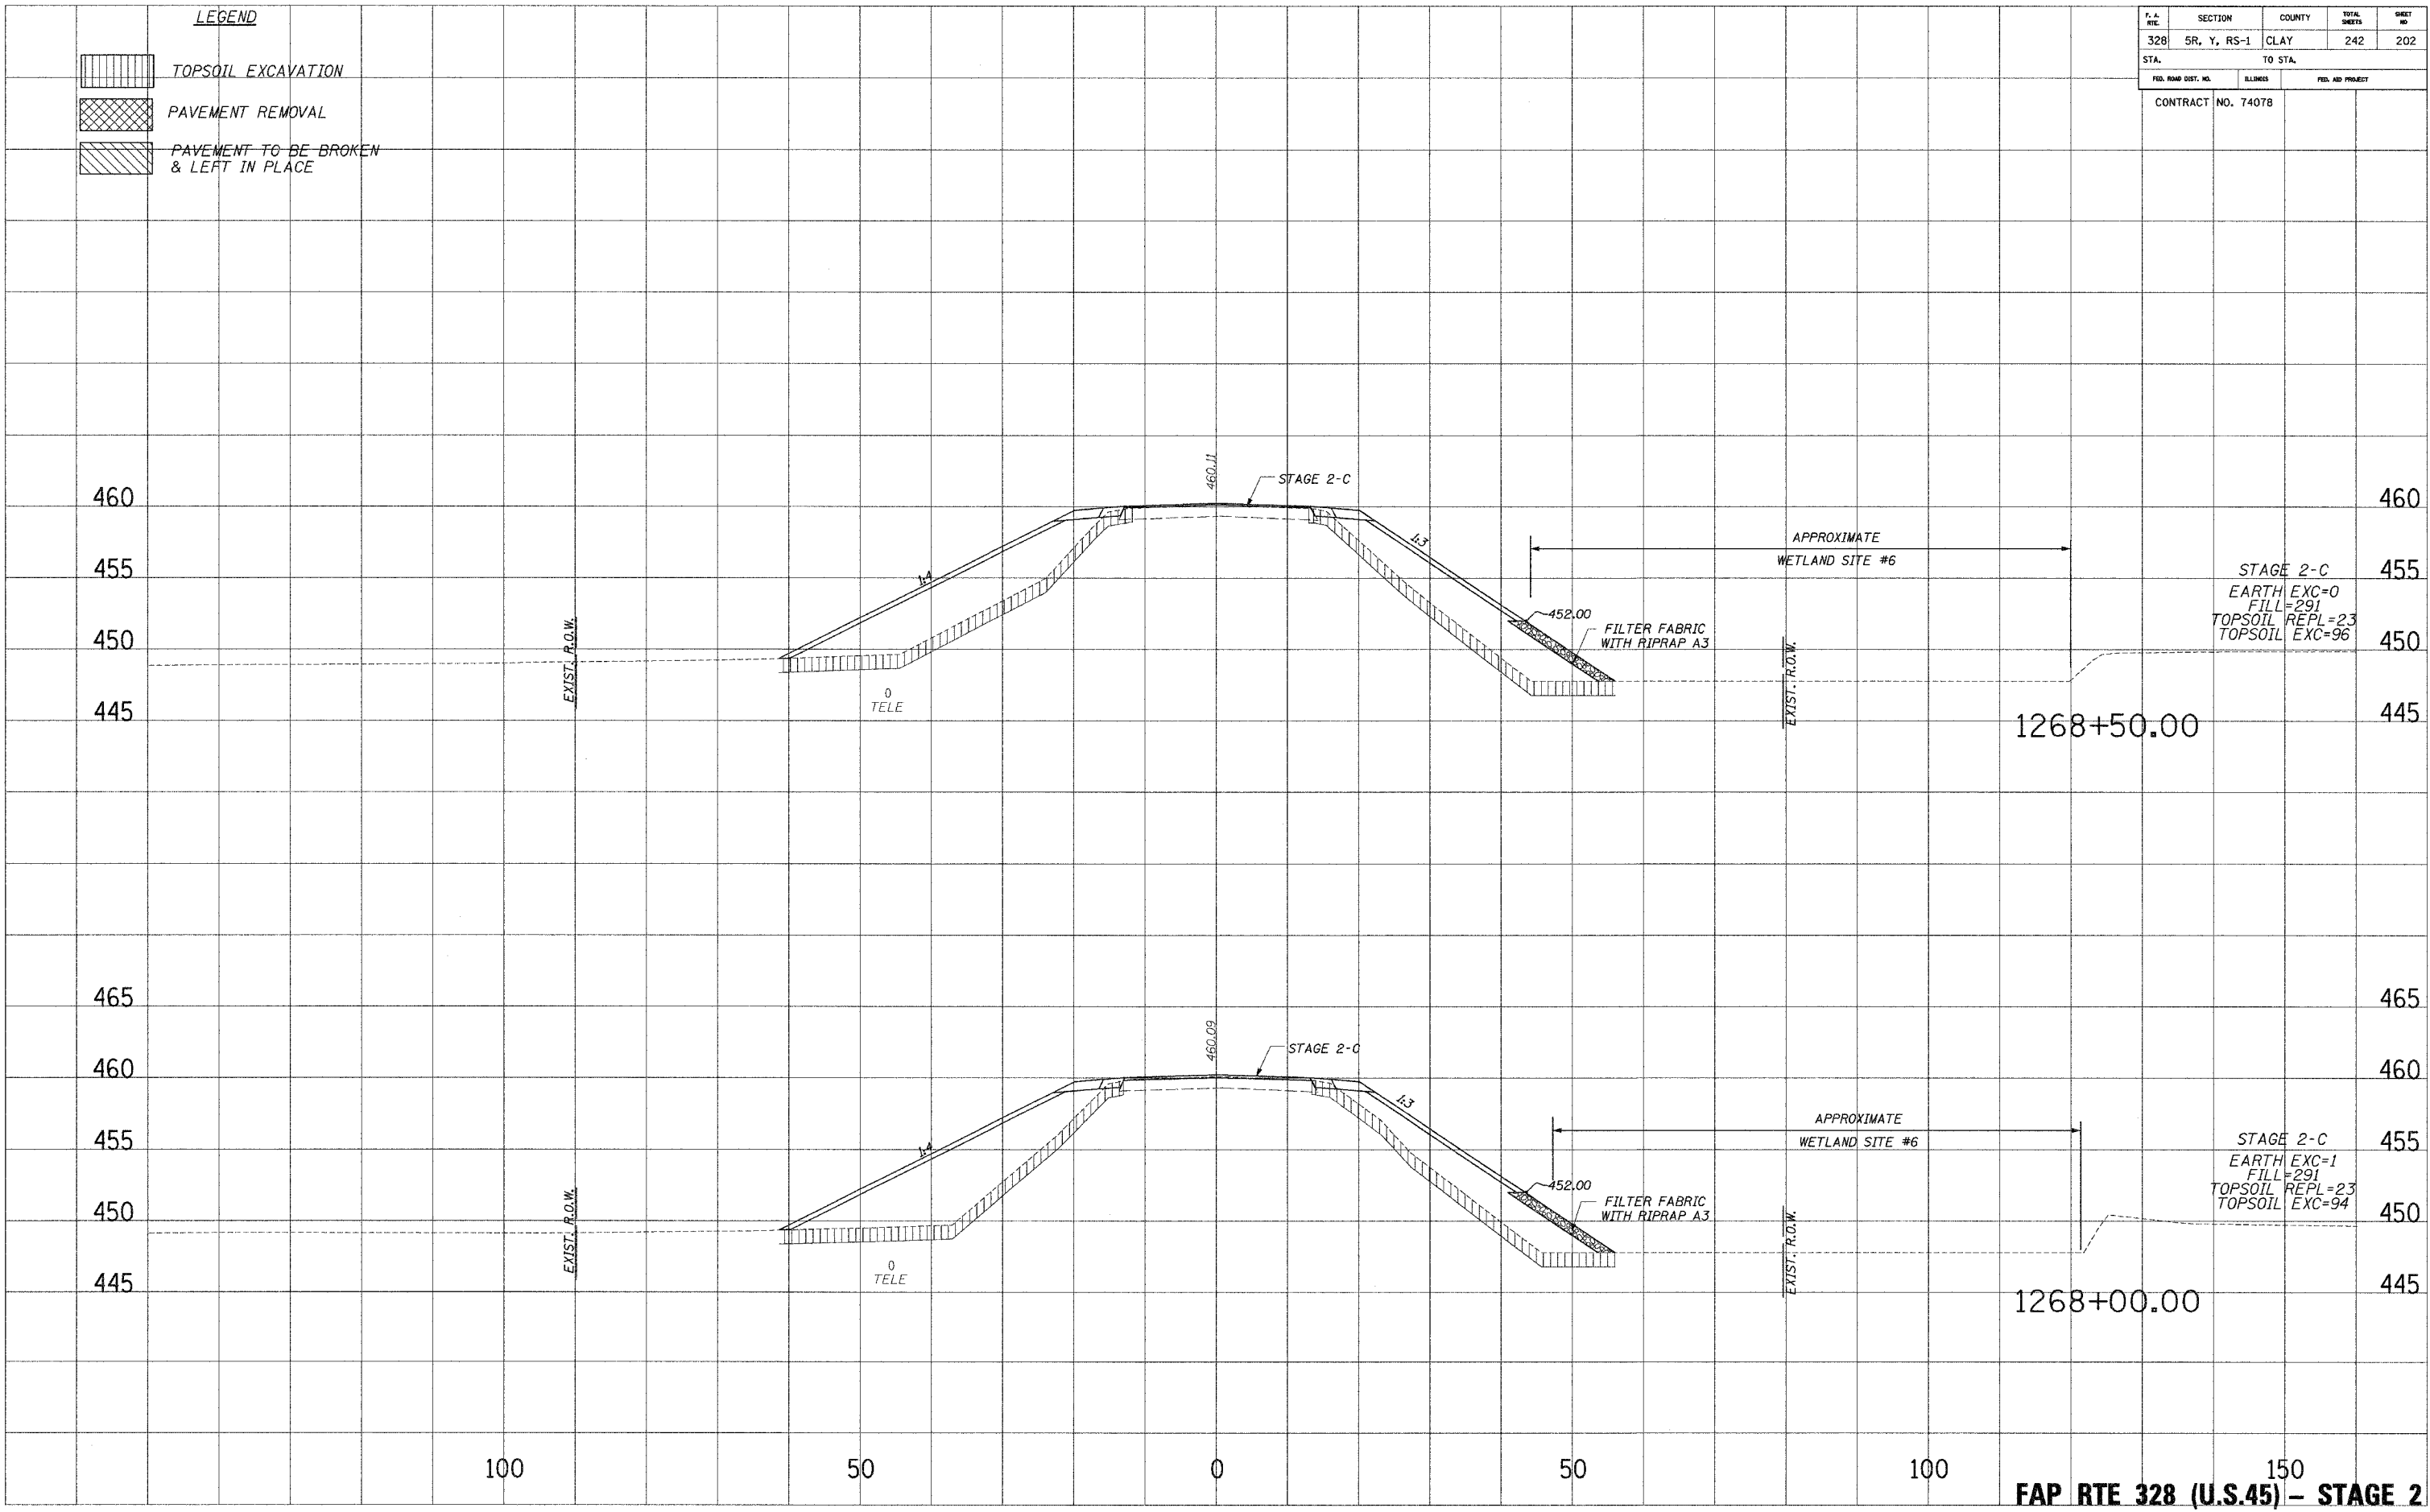

STAGE 2-C
 EARTH EXC=0
 FILL=291
 TOPSOIL REPL=23
 TOPSOIL EXC=96

STAGE 2-C
 EARTH EXC=1
 FILL=291
 TOPSOIL REPL=23
 TOPSOIL EXC=94

... 10/27/2008 11:23:27 AM