





F. A. RTE.	SECTION	COUNTY	TOTAL SHEETS	SHEET NO.
328	5R, Y, RS-1	CLAY	242	208
STA.		TO STA.		
FED. ROAD DIST. NO.		B.LINES	FED. AID PROJECT	

CONTRACT NO. 74078

- LEGEND**
-  TOPSOIL EXCAVATION
 -  PAVEMENT REMOVAL
 -  PAVEMENT TO BE BROKEN & LEFT IN PLACE

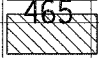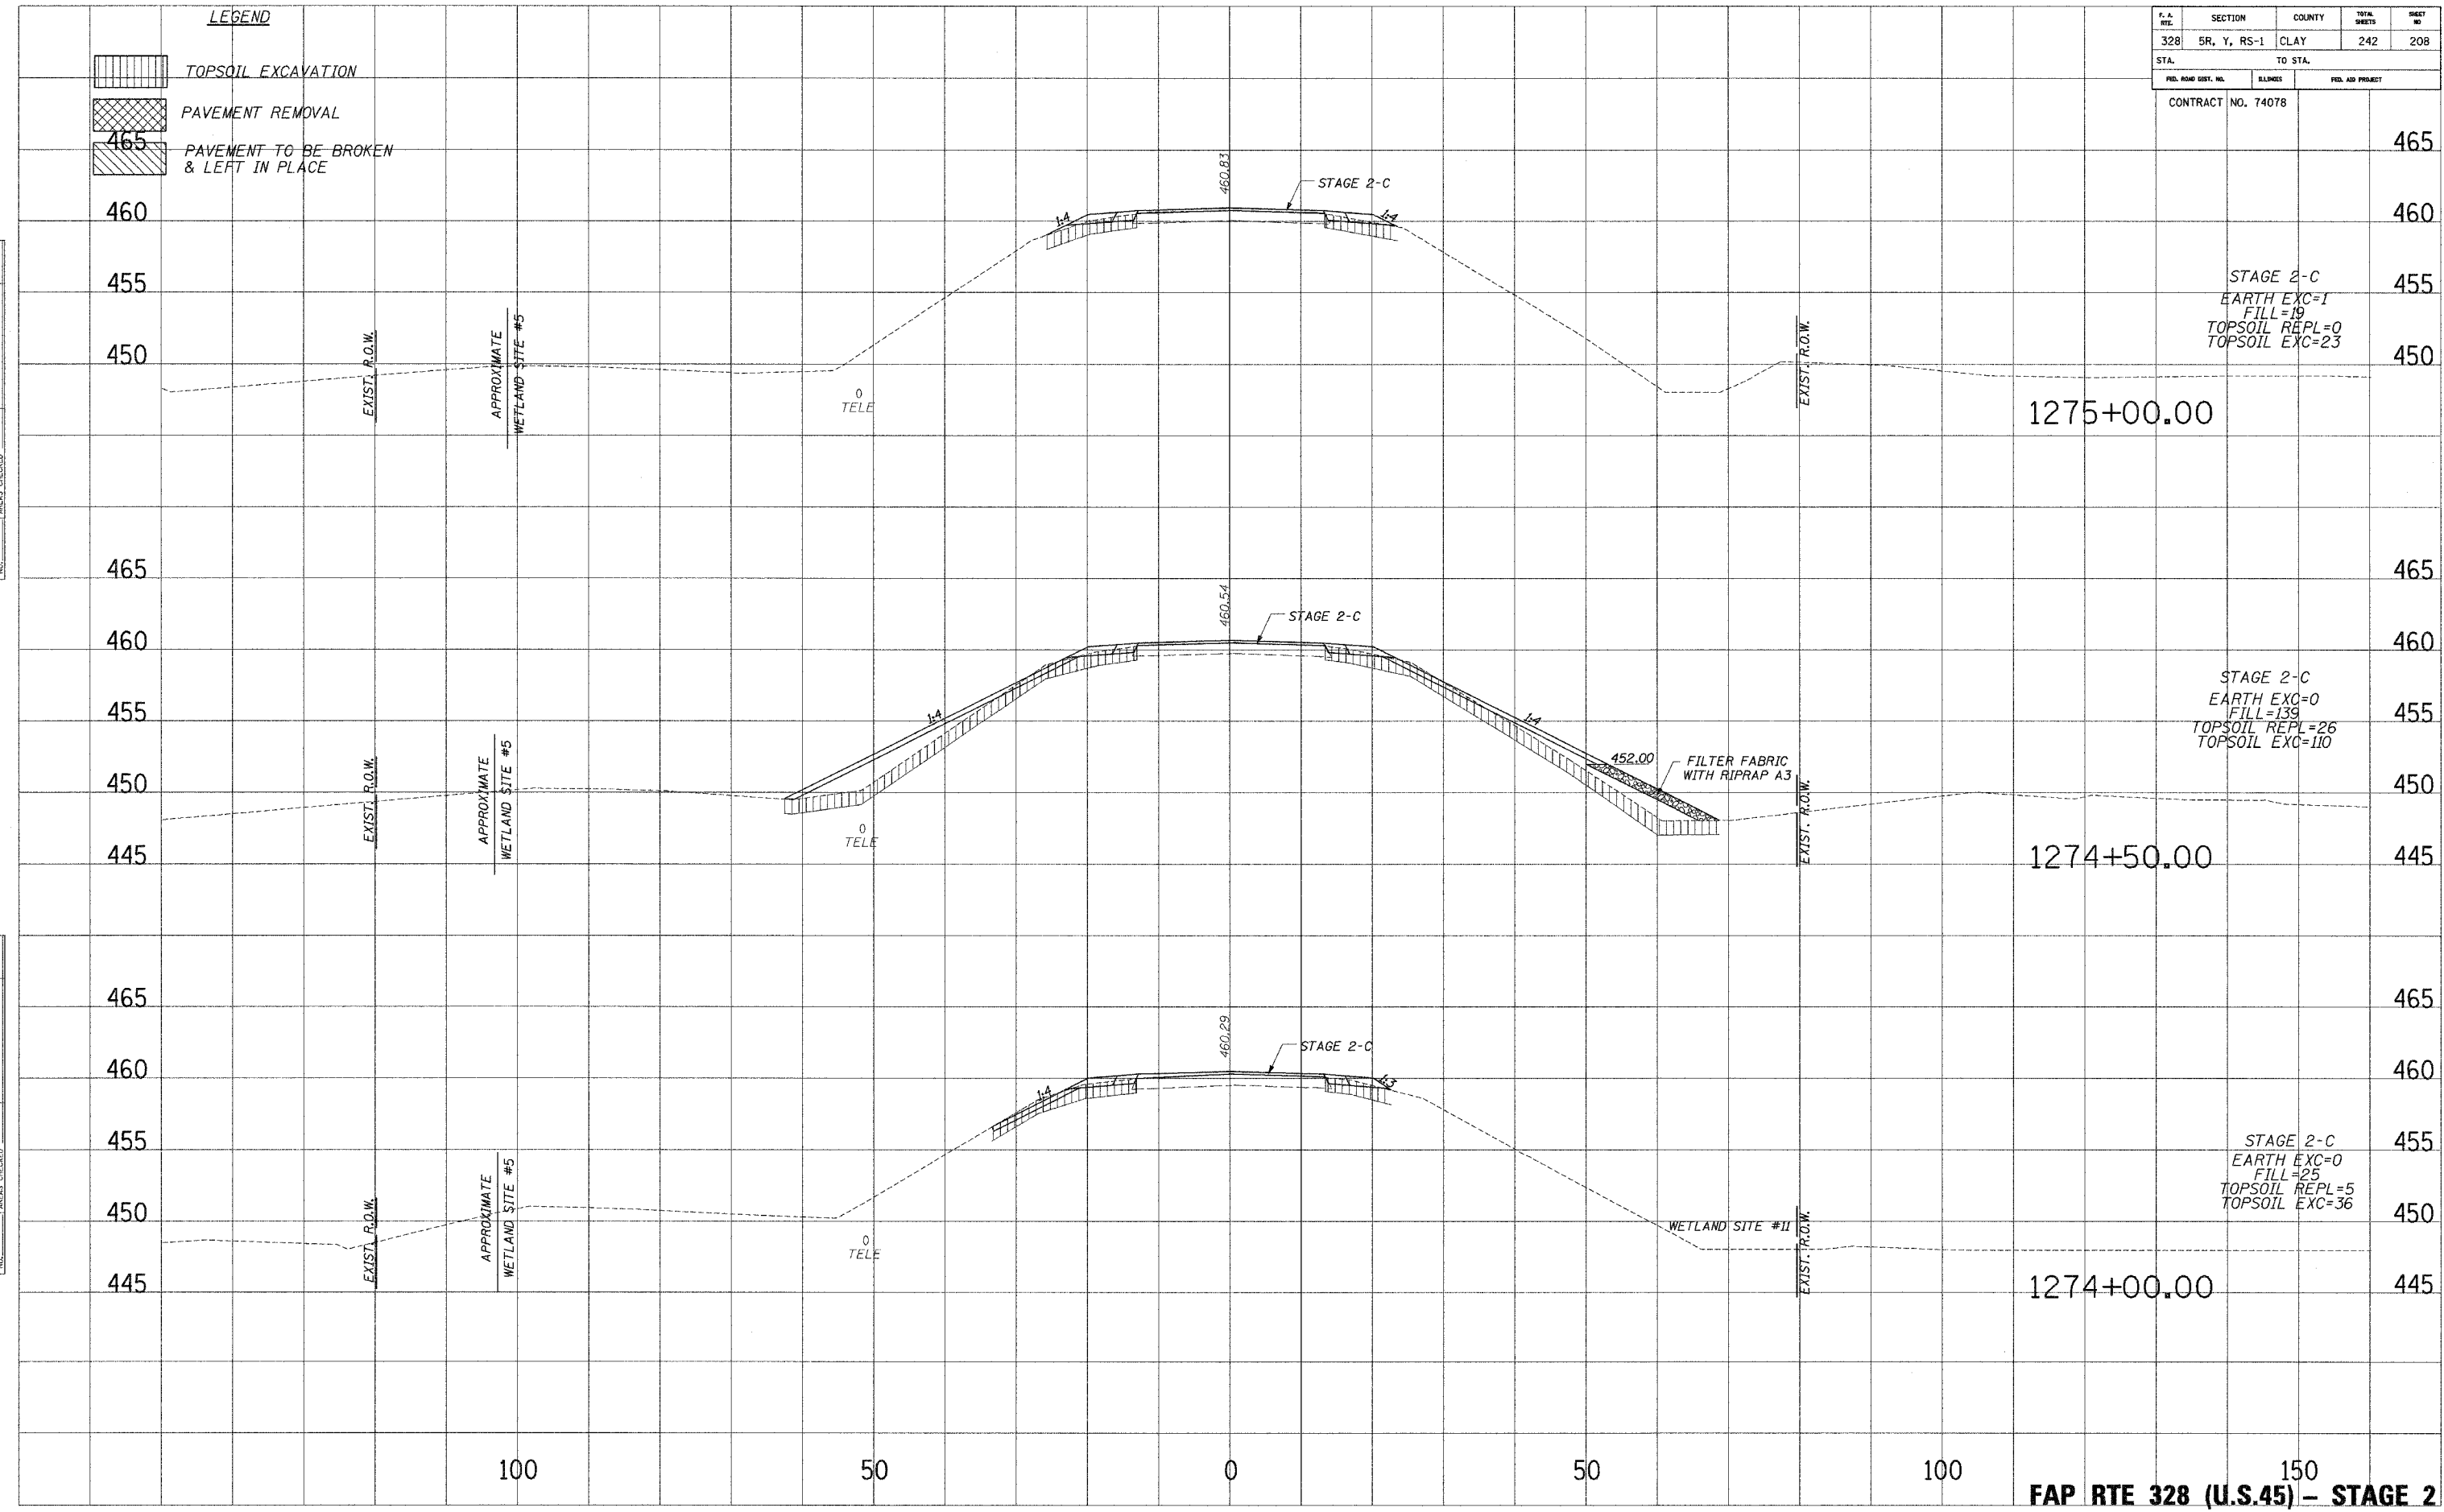

FAP RTE 328 (U.S.45) - STAGE 2

PLOTTED FROM: 10/24/2005 4:14:33 PM
 NOTE BOOK NO. _____
 AREAS CHECKED _____

PLOTTED FROM: 10/24/2005 4:14:33 PM
 NOTE BOOK NO. _____
 AREAS CHECKED _____