





F.A. R/L	SECTION	COUNTY	TOTAL SHEETS	SHEET NO.
328	5R, Y, RS-1	CLAY	242	211
STA.		TO STA.		
FED. ROAD DIST. NO.		STATE	FED. AID PROJECT	
CONTRACT NO. 74078				

**LEGEND**

-  TOPSOIL EXCAVATION
-  PAVEMENT REMOVAL
-  PAVEMENT TO BE BROKEN & LEFT IN PLACE

PLATTED  
 NOTE BOOK  
 NO.

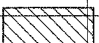PLATTED  
 NOTE BOOK  
 NO.

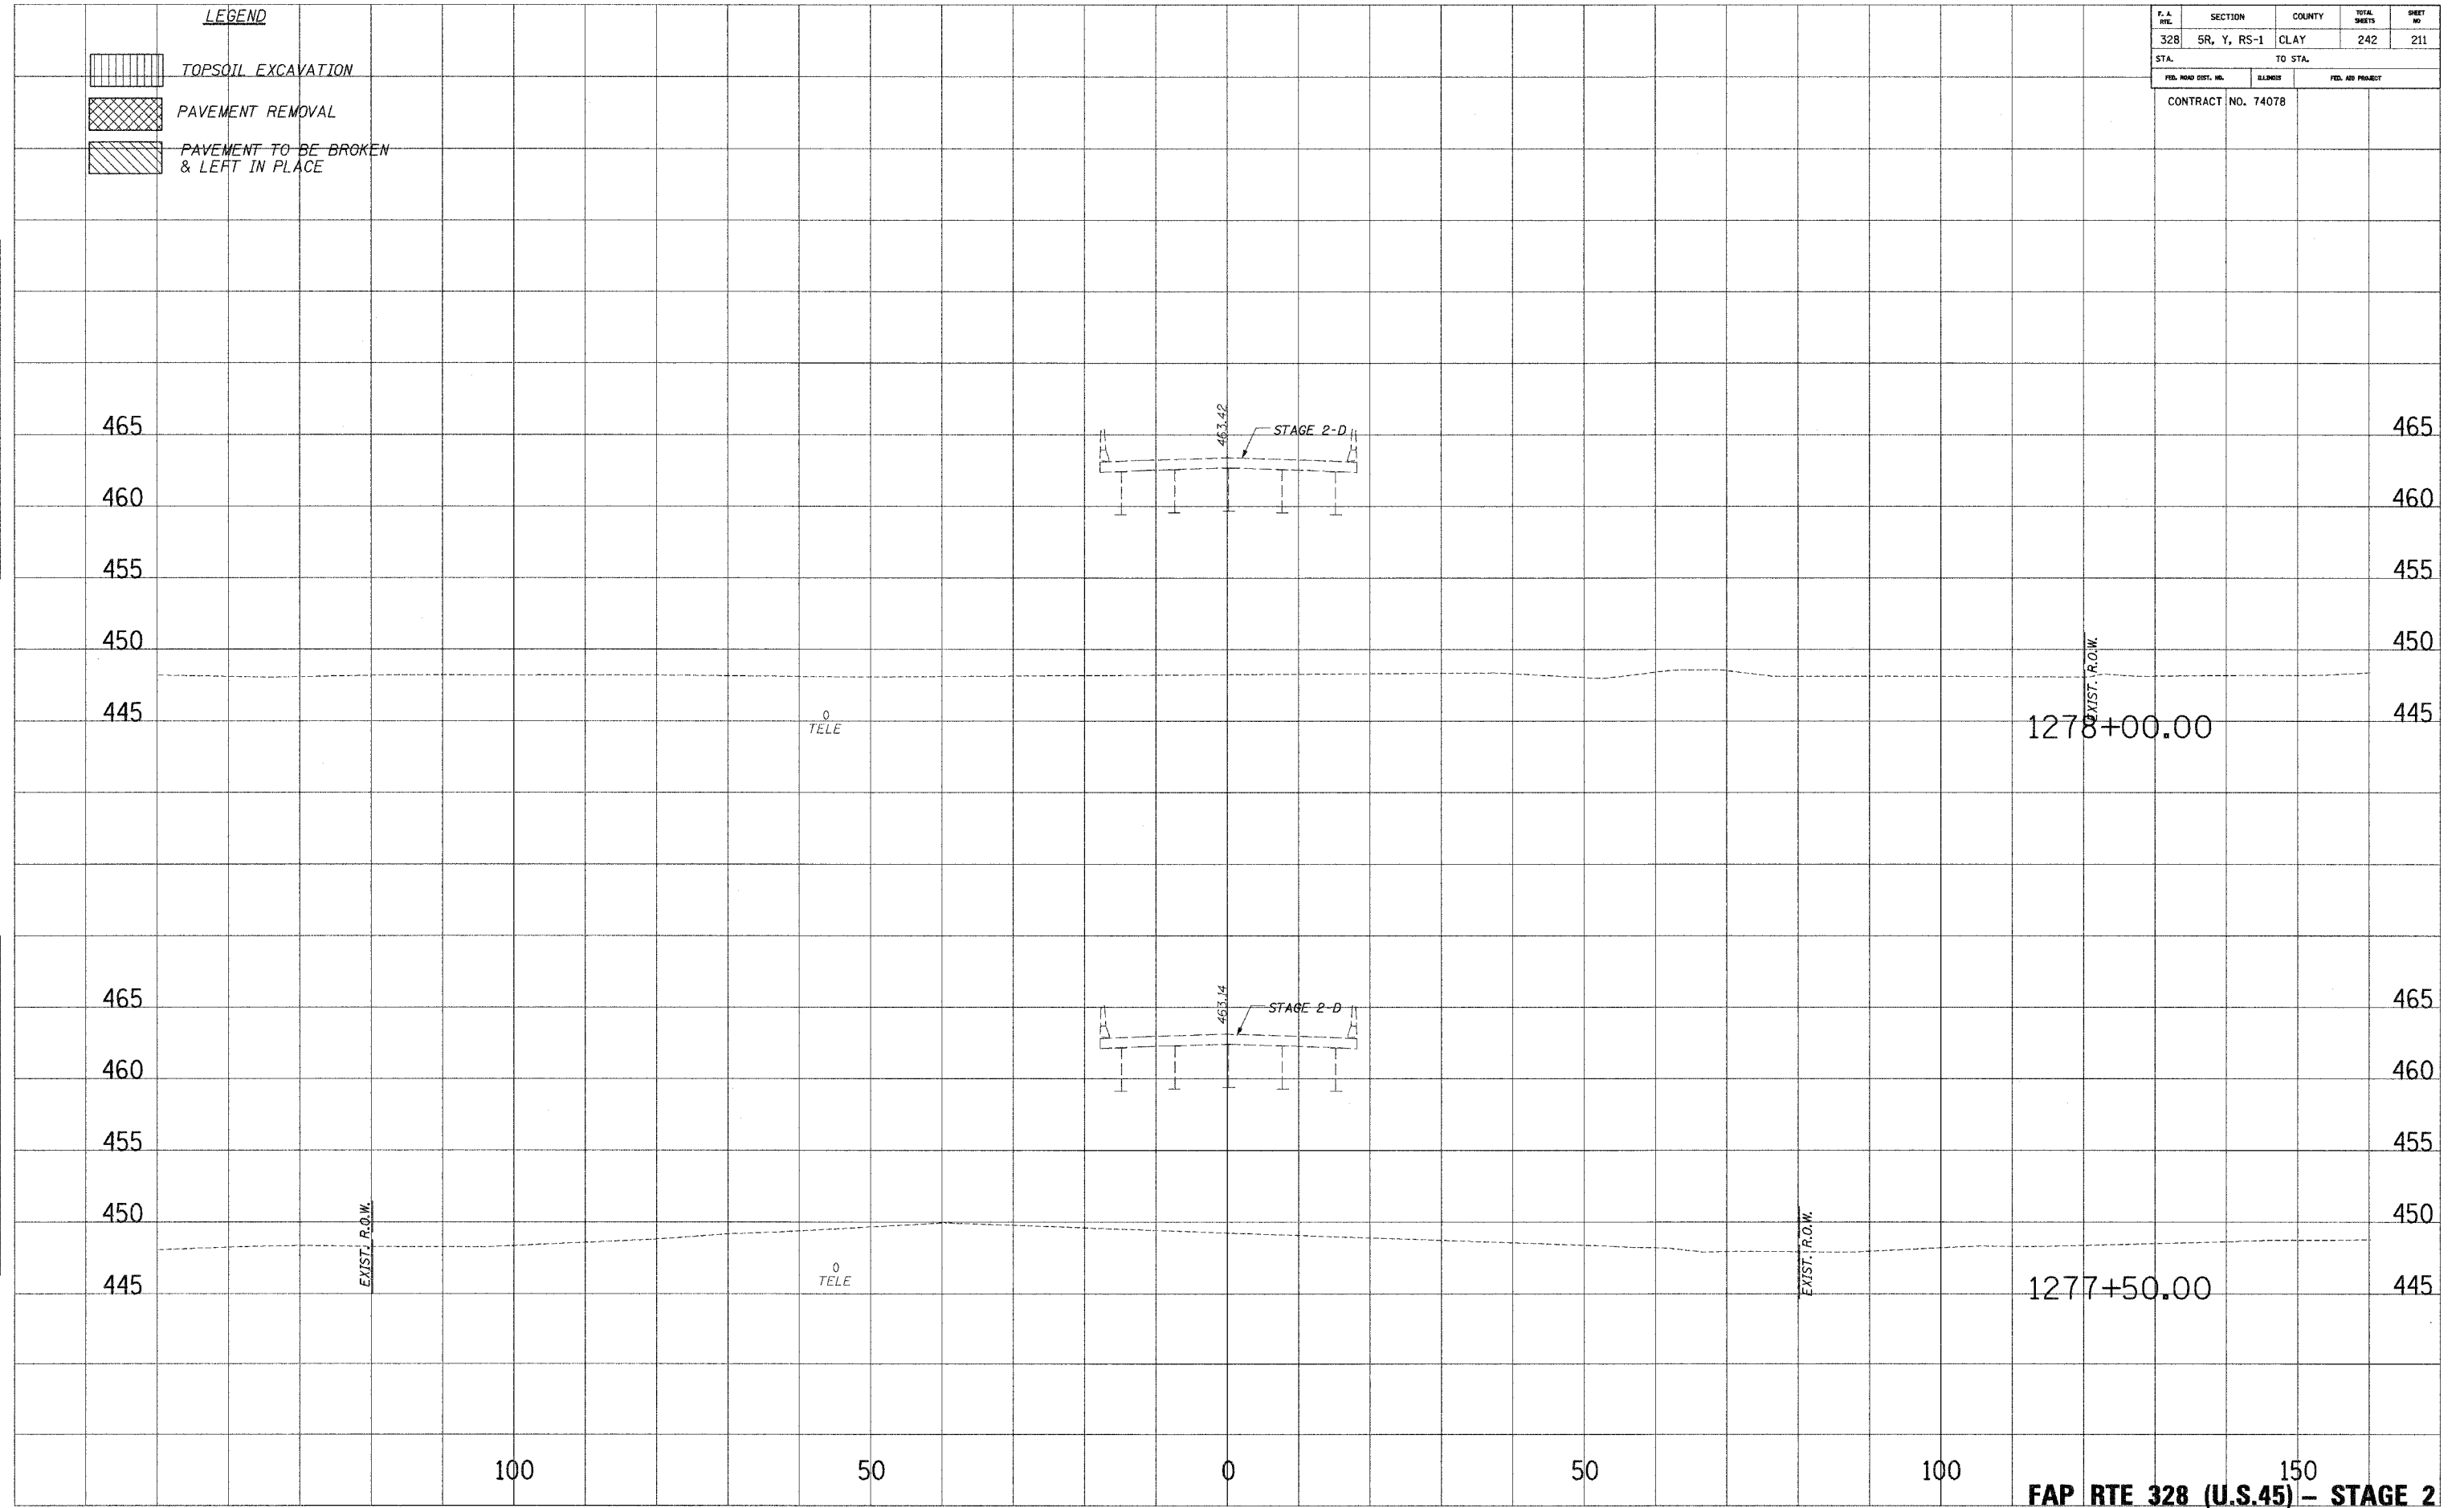

100 50 0 50 100 150  
**FAP RTE 328 (U.S.45) - STAGE 2**