





**LEGEND**

-  TOPSOIL EXCAVATION
-  PAVEMENT REMOVAL
-  PAVEMENT TO BE BROKEN & LEFT IN PLACE

F. A. DIST.	SECTION	COUNTY	TOTAL SHEETS	SHEET NO.
328	5R, Y, RS-1	CLAY	242	215
STA.		TO STA.		
FED. ROAD DIST. NO.	ILLINOIS	FED. AID PROJECT		
CONTRACT NO. 74078				

PLOTTED TO SCALE  
 TEMPLATE AREAS CHECKED  
 NOTE BOOK NO.

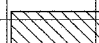PLOTTED TO SCALE  
 TEMPLATE AREAS CHECKED  
 NOTE BOOK NO.

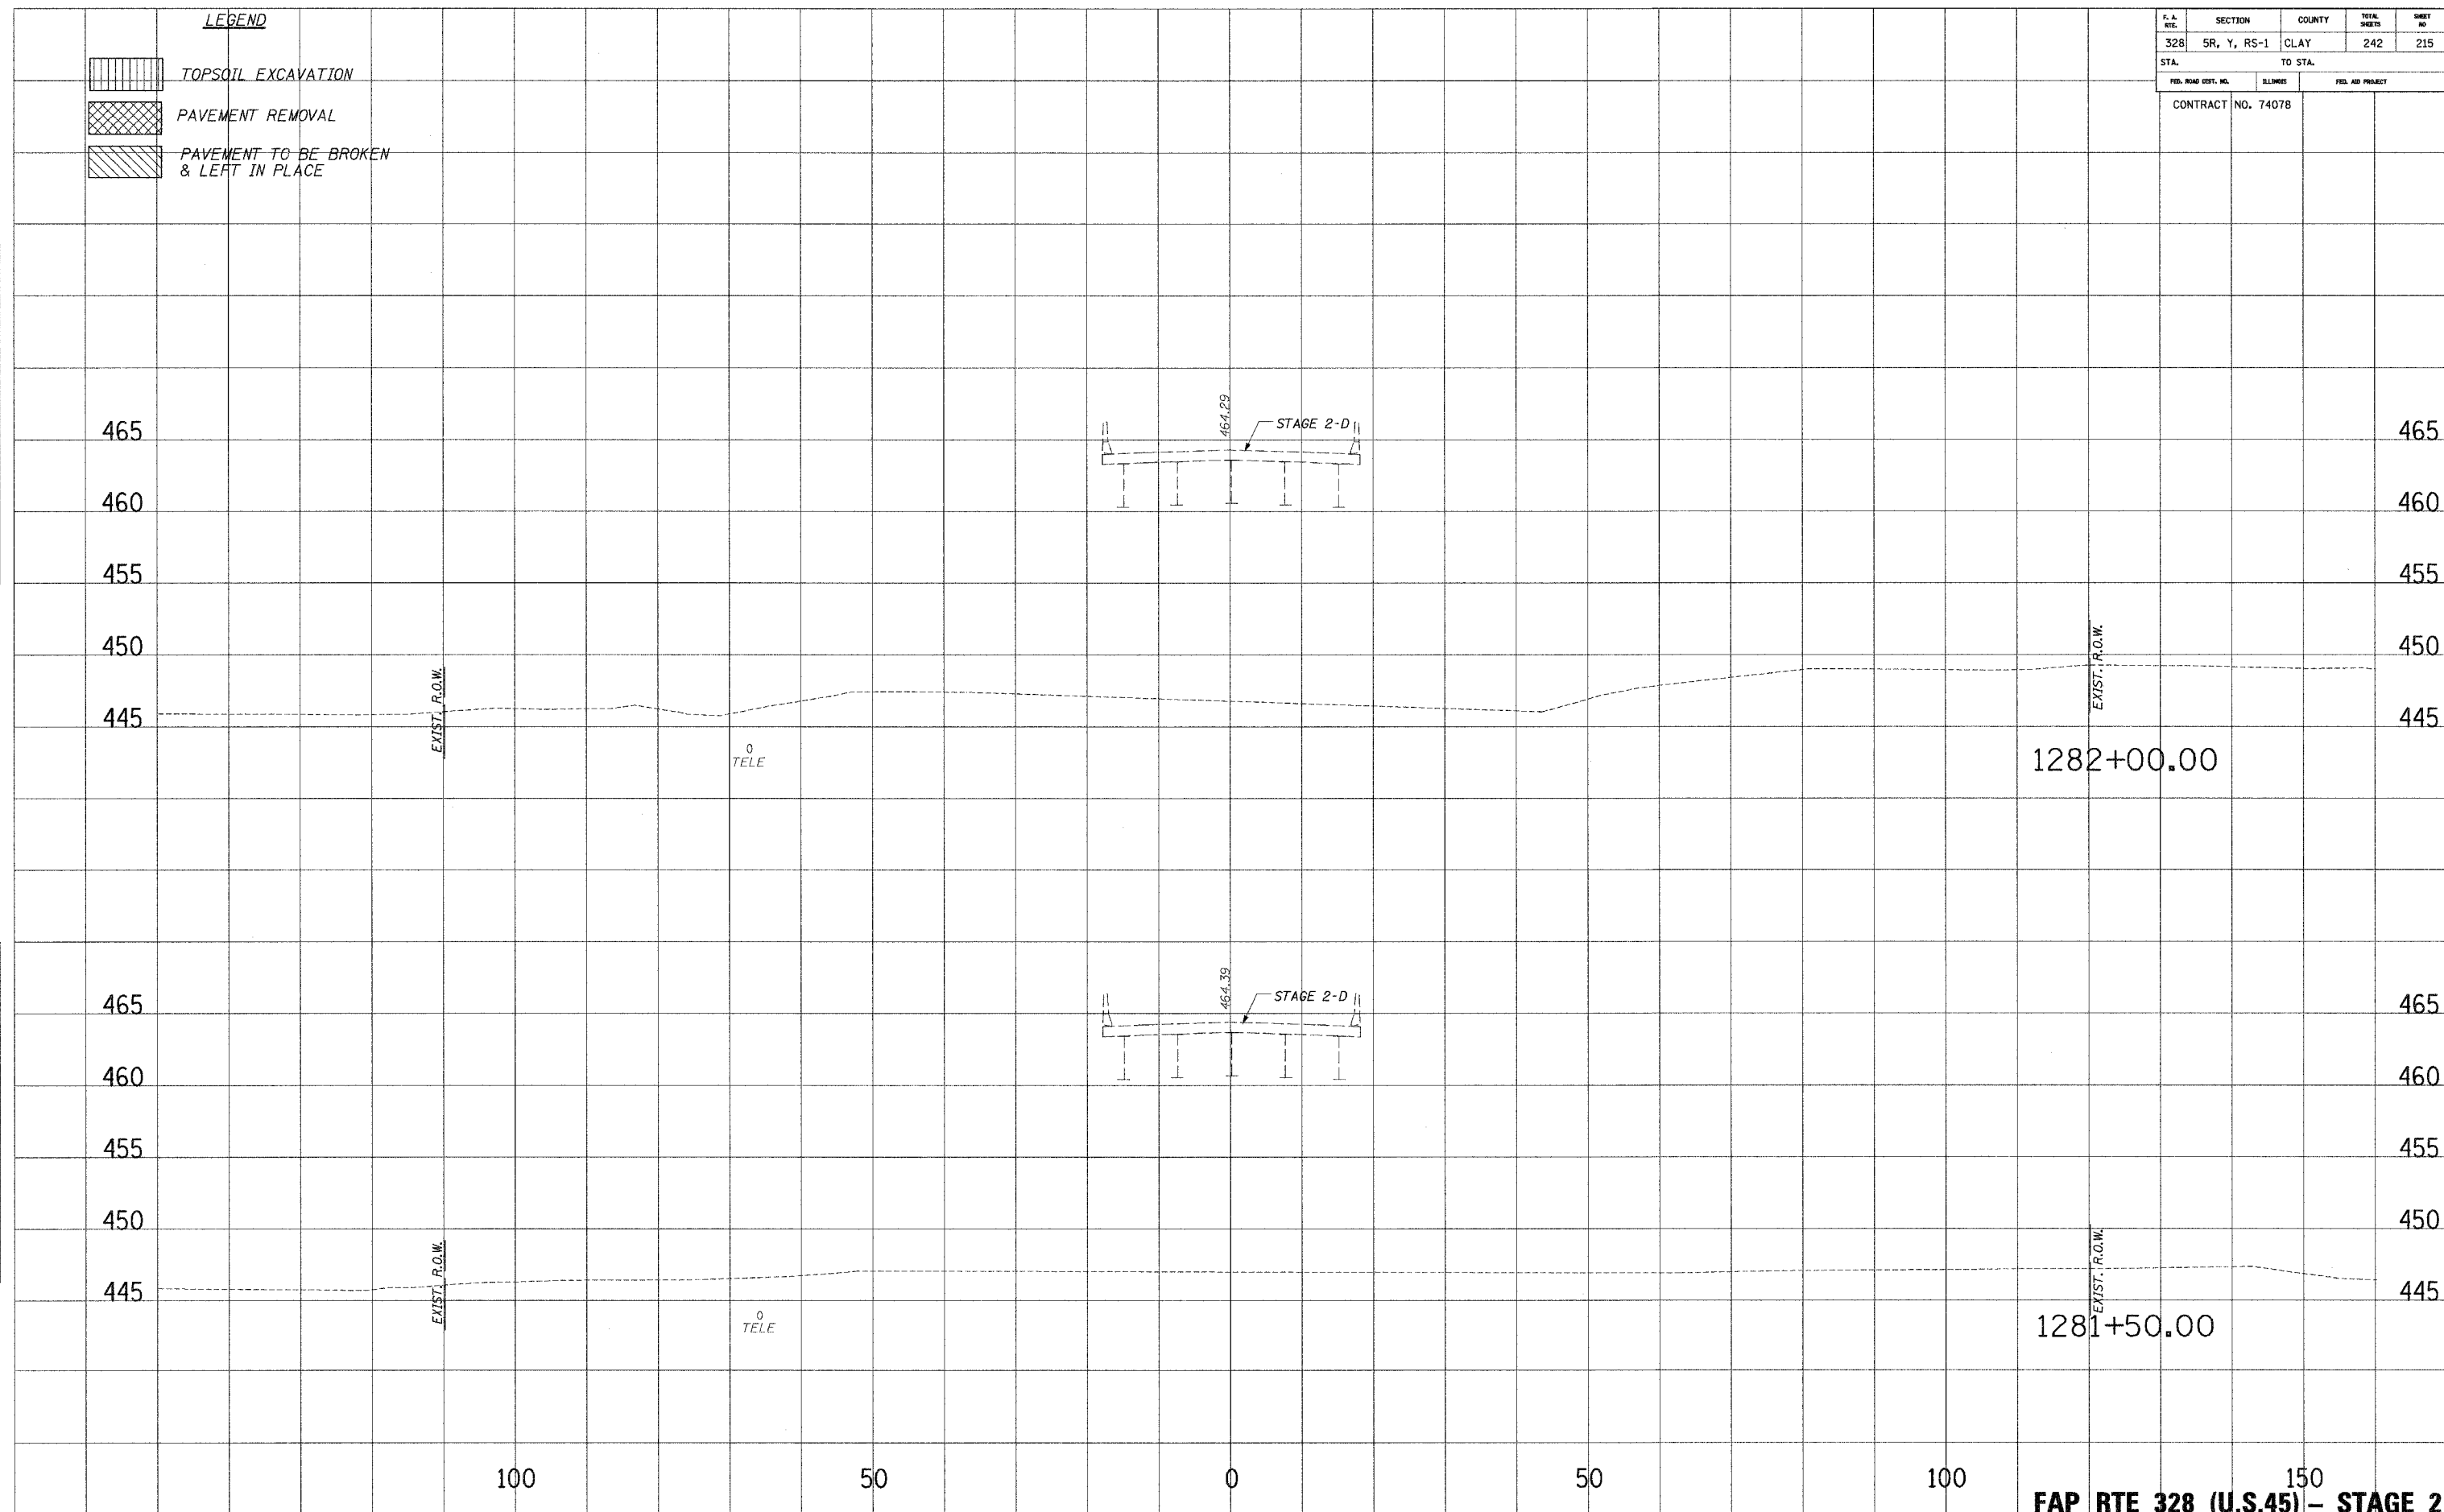

**FAP RTE 328 (U.S.45) - STAGE 2**