





F. A. RTE.	SECTION	COUNTY	TOTAL SHEETS	SHEET NO.
328	SR, Y, RS-1	CLAY	242	217
STA.		TO STA.		
FED. ROAD DIST. NO.		ILLINOIS	FED. AID PROJECT	
CONTRACT NO. 74078				

LEGEND

-  TOPSOIL EXCAVATION
-  PAVEMENT REMOVAL
-  PAVEMENT TO BE BROKEN & LEFT IN PLACE

PLOTTED
 NOTE BOOK
 AREAS CHECKED
 NO.

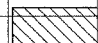PLOTTED
 NOTE BOOK
 AREAS CHECKED
 NO.

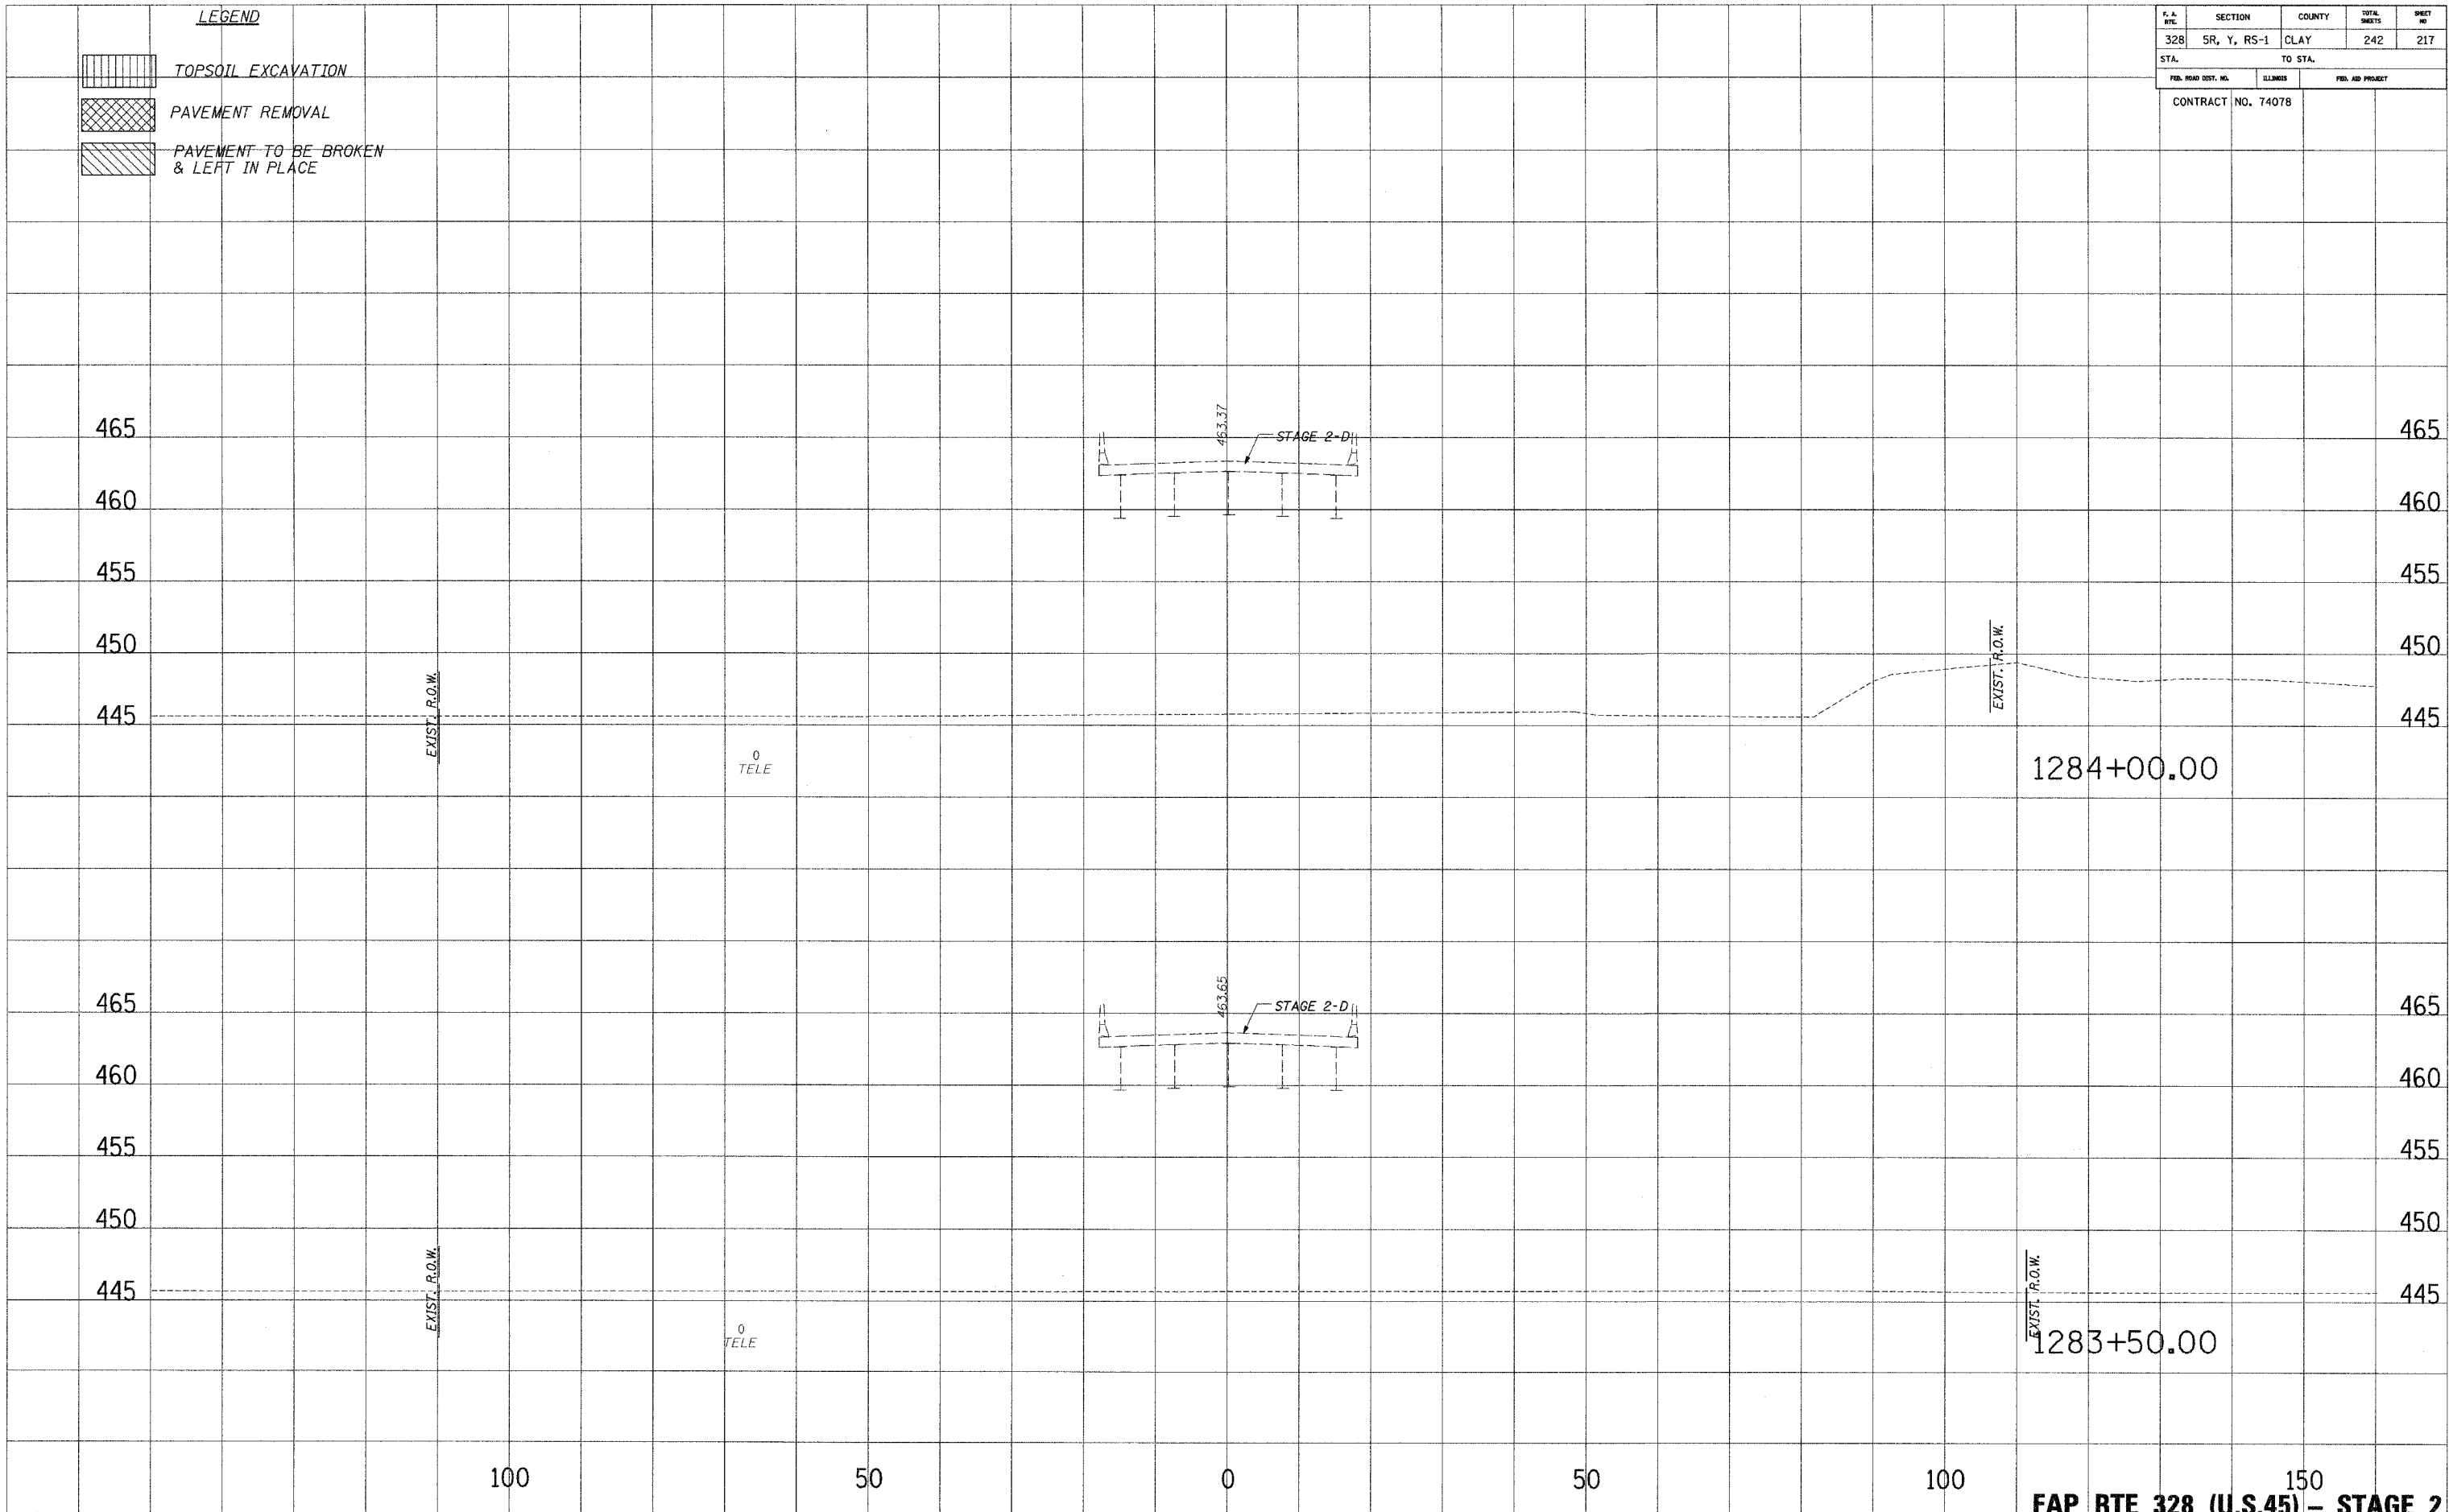

FAP RTE 328 (U.S.45) - STAGE 2

11/21/2008 8:48:30 AM
 3:52:29 PM
 10/21/2008 8:48:30 AM