





F. A. RTE.	SECTION	COUNTY	TOTAL SHEETS	SHEET NO.
328	5R, Y, RS-1	CLAY	242	218
STA.		TO STA.		
FED. ROAD DIST. NO.		ELLINGS	FED. AID PROJECT	
CONTRACT NO. 74078				

LEGEND

-  TOPSOIL EXCAVATION
-  PAVEMENT REMOVAL
-  PAVEMENT TO BE BROKEN & LEFT IN PLACE

PLOTTED
 TEMPLATE
 NO. _____
 AREAS CHECKED _____

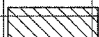PLOTTED
 TEMPLATE
 NO. _____
 AREAS CHECKED _____

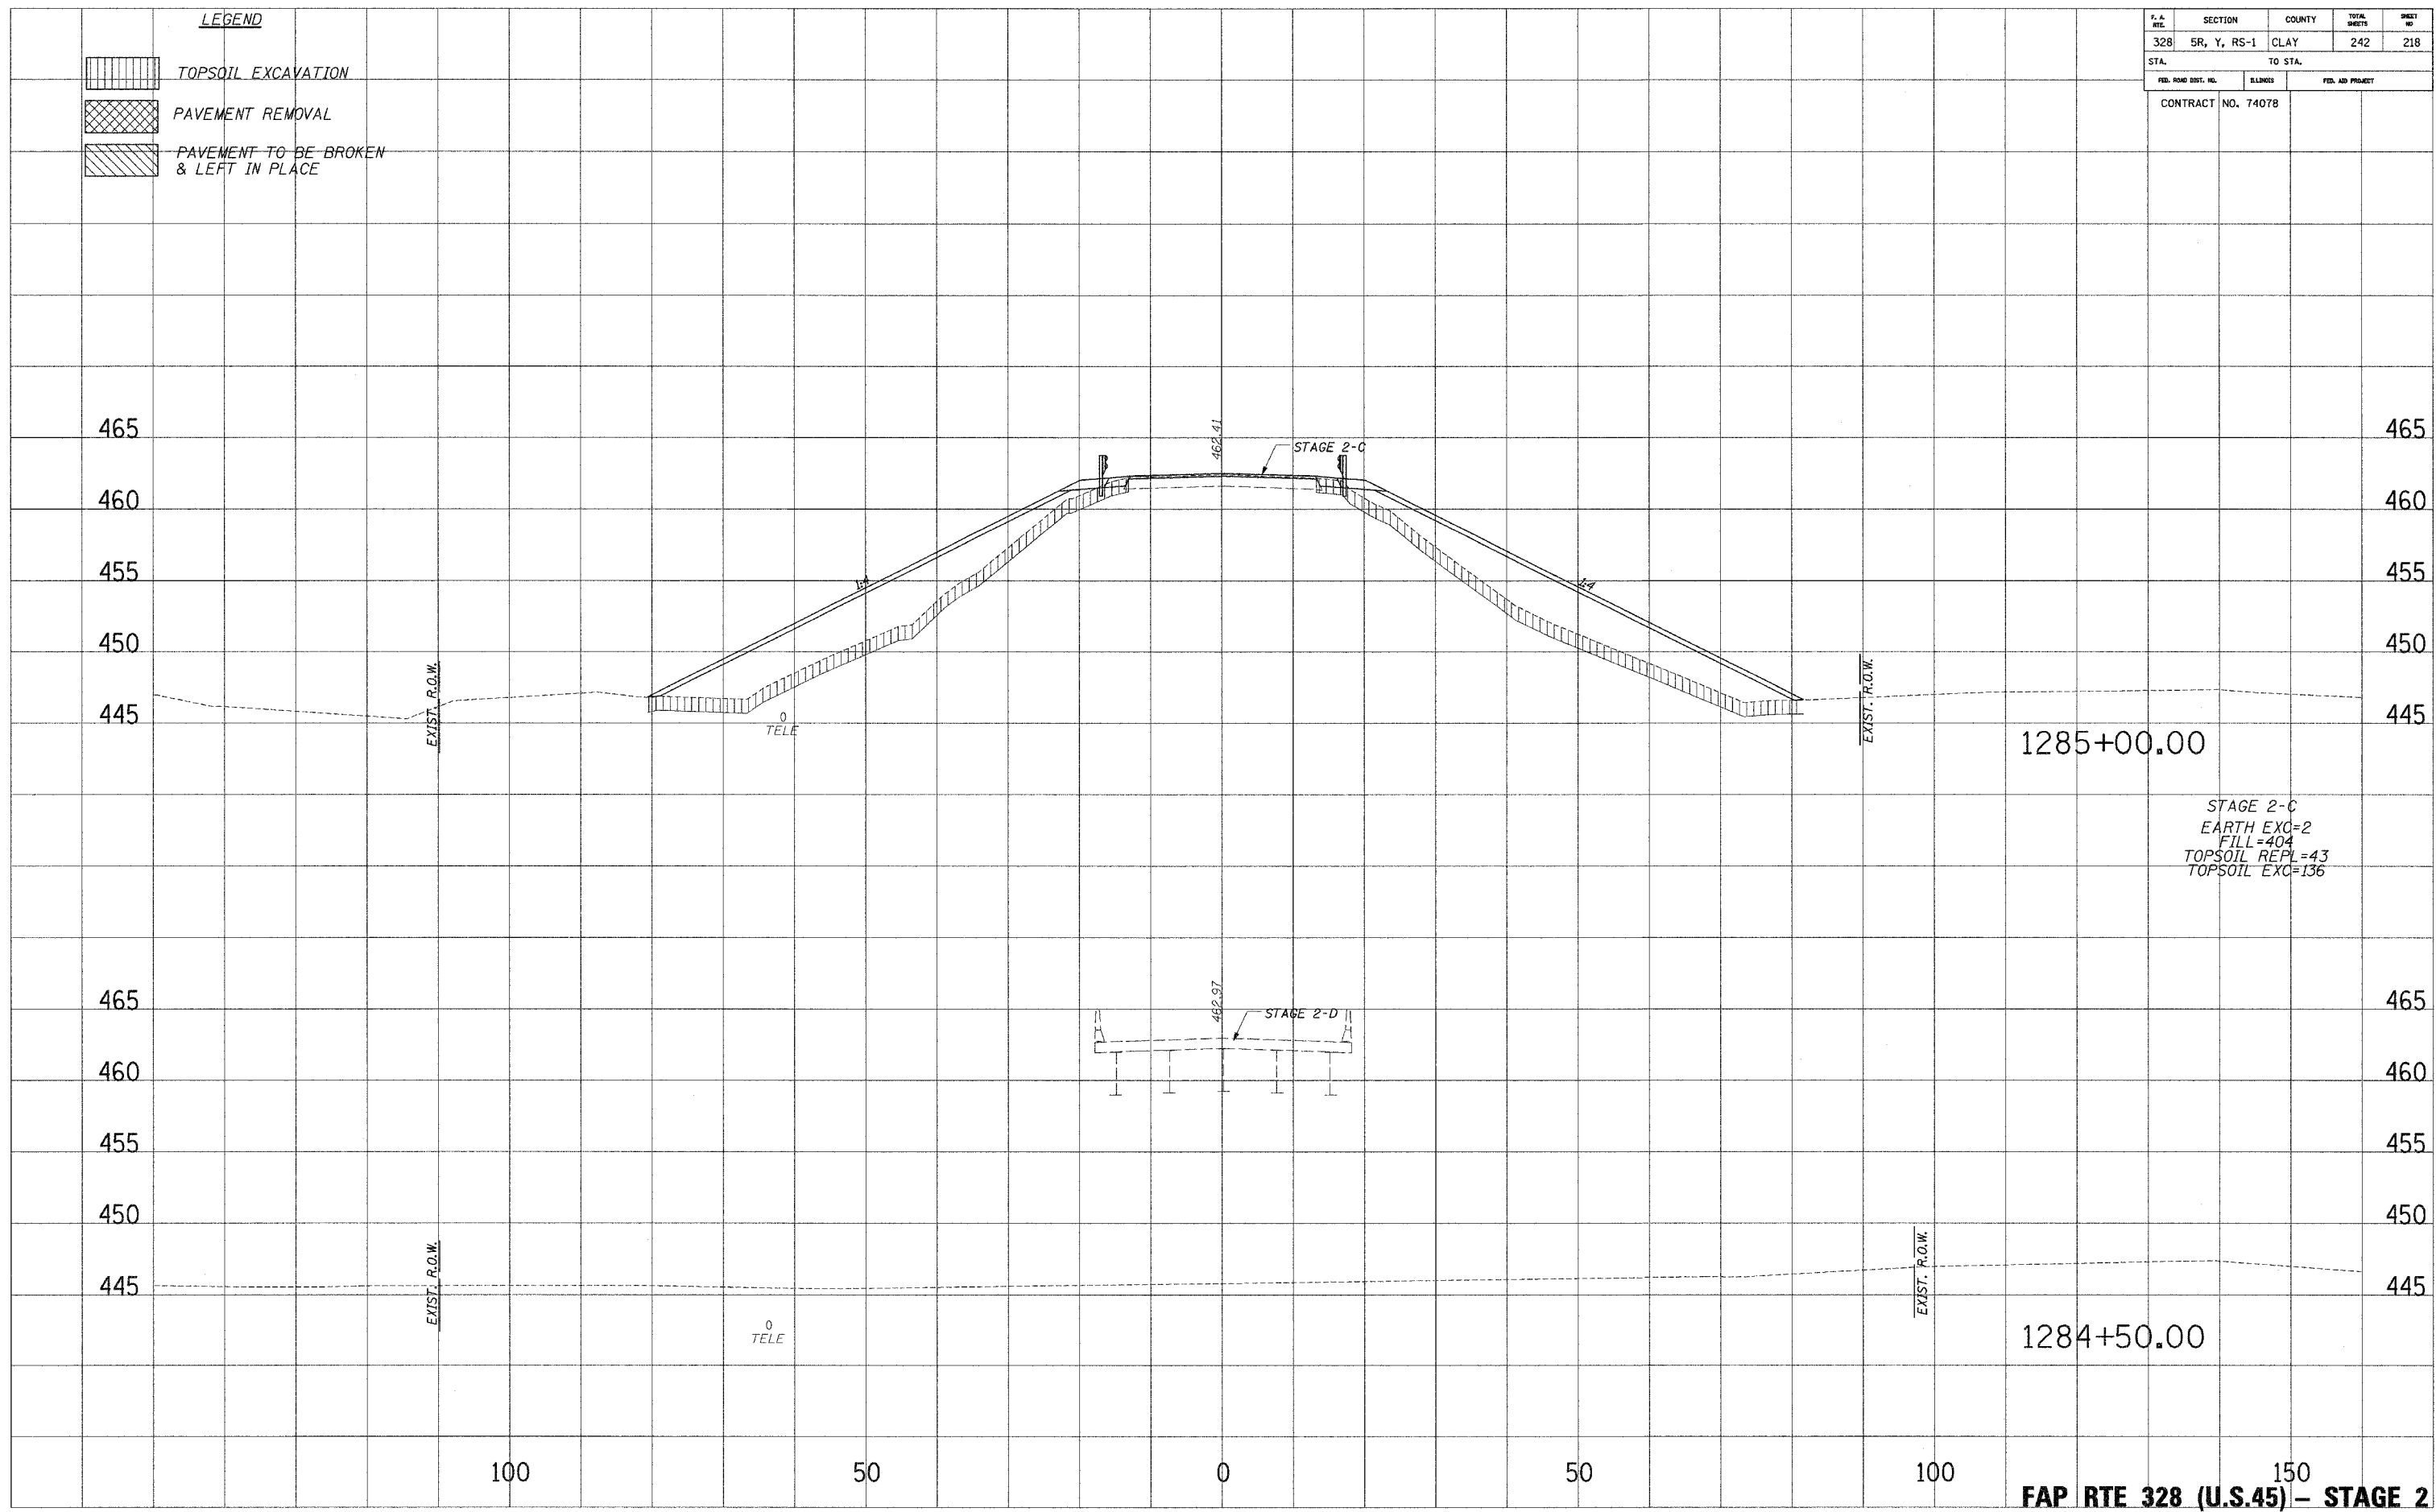

STAGE 2-C
 EARTH EXC=2
 FILL=404
 TOPSOIL REPL=43
 TOPSOIL EXC=136

FAP RTE 328 (U.S.45) - STAGE 2