


F. & R. NO.	SECTION	COUNTY	TOTAL SHEETS	SHEET NO.
328	5R, Y, RS-1	CLAY	242	219
STA.		TO STA.		
FED. ROAD DIST. NO.		ELLIPSES	FED. AID PROJECT	
CONTRACT NO. 74078				

LEGEND

	TOPSOIL EXCAVATION
	PAVEMENT REMOVAL
	PAVEMENT TO BE BROKEN & LEFT IN PLACE

PLOTTED FROM NOTE BOOK NO. _____
 TEMPLATE AREAS CHECKED _____

PLOTTED FROM NOTE BOOK NO. _____
 TEMPLATE AREAS CHECKED _____

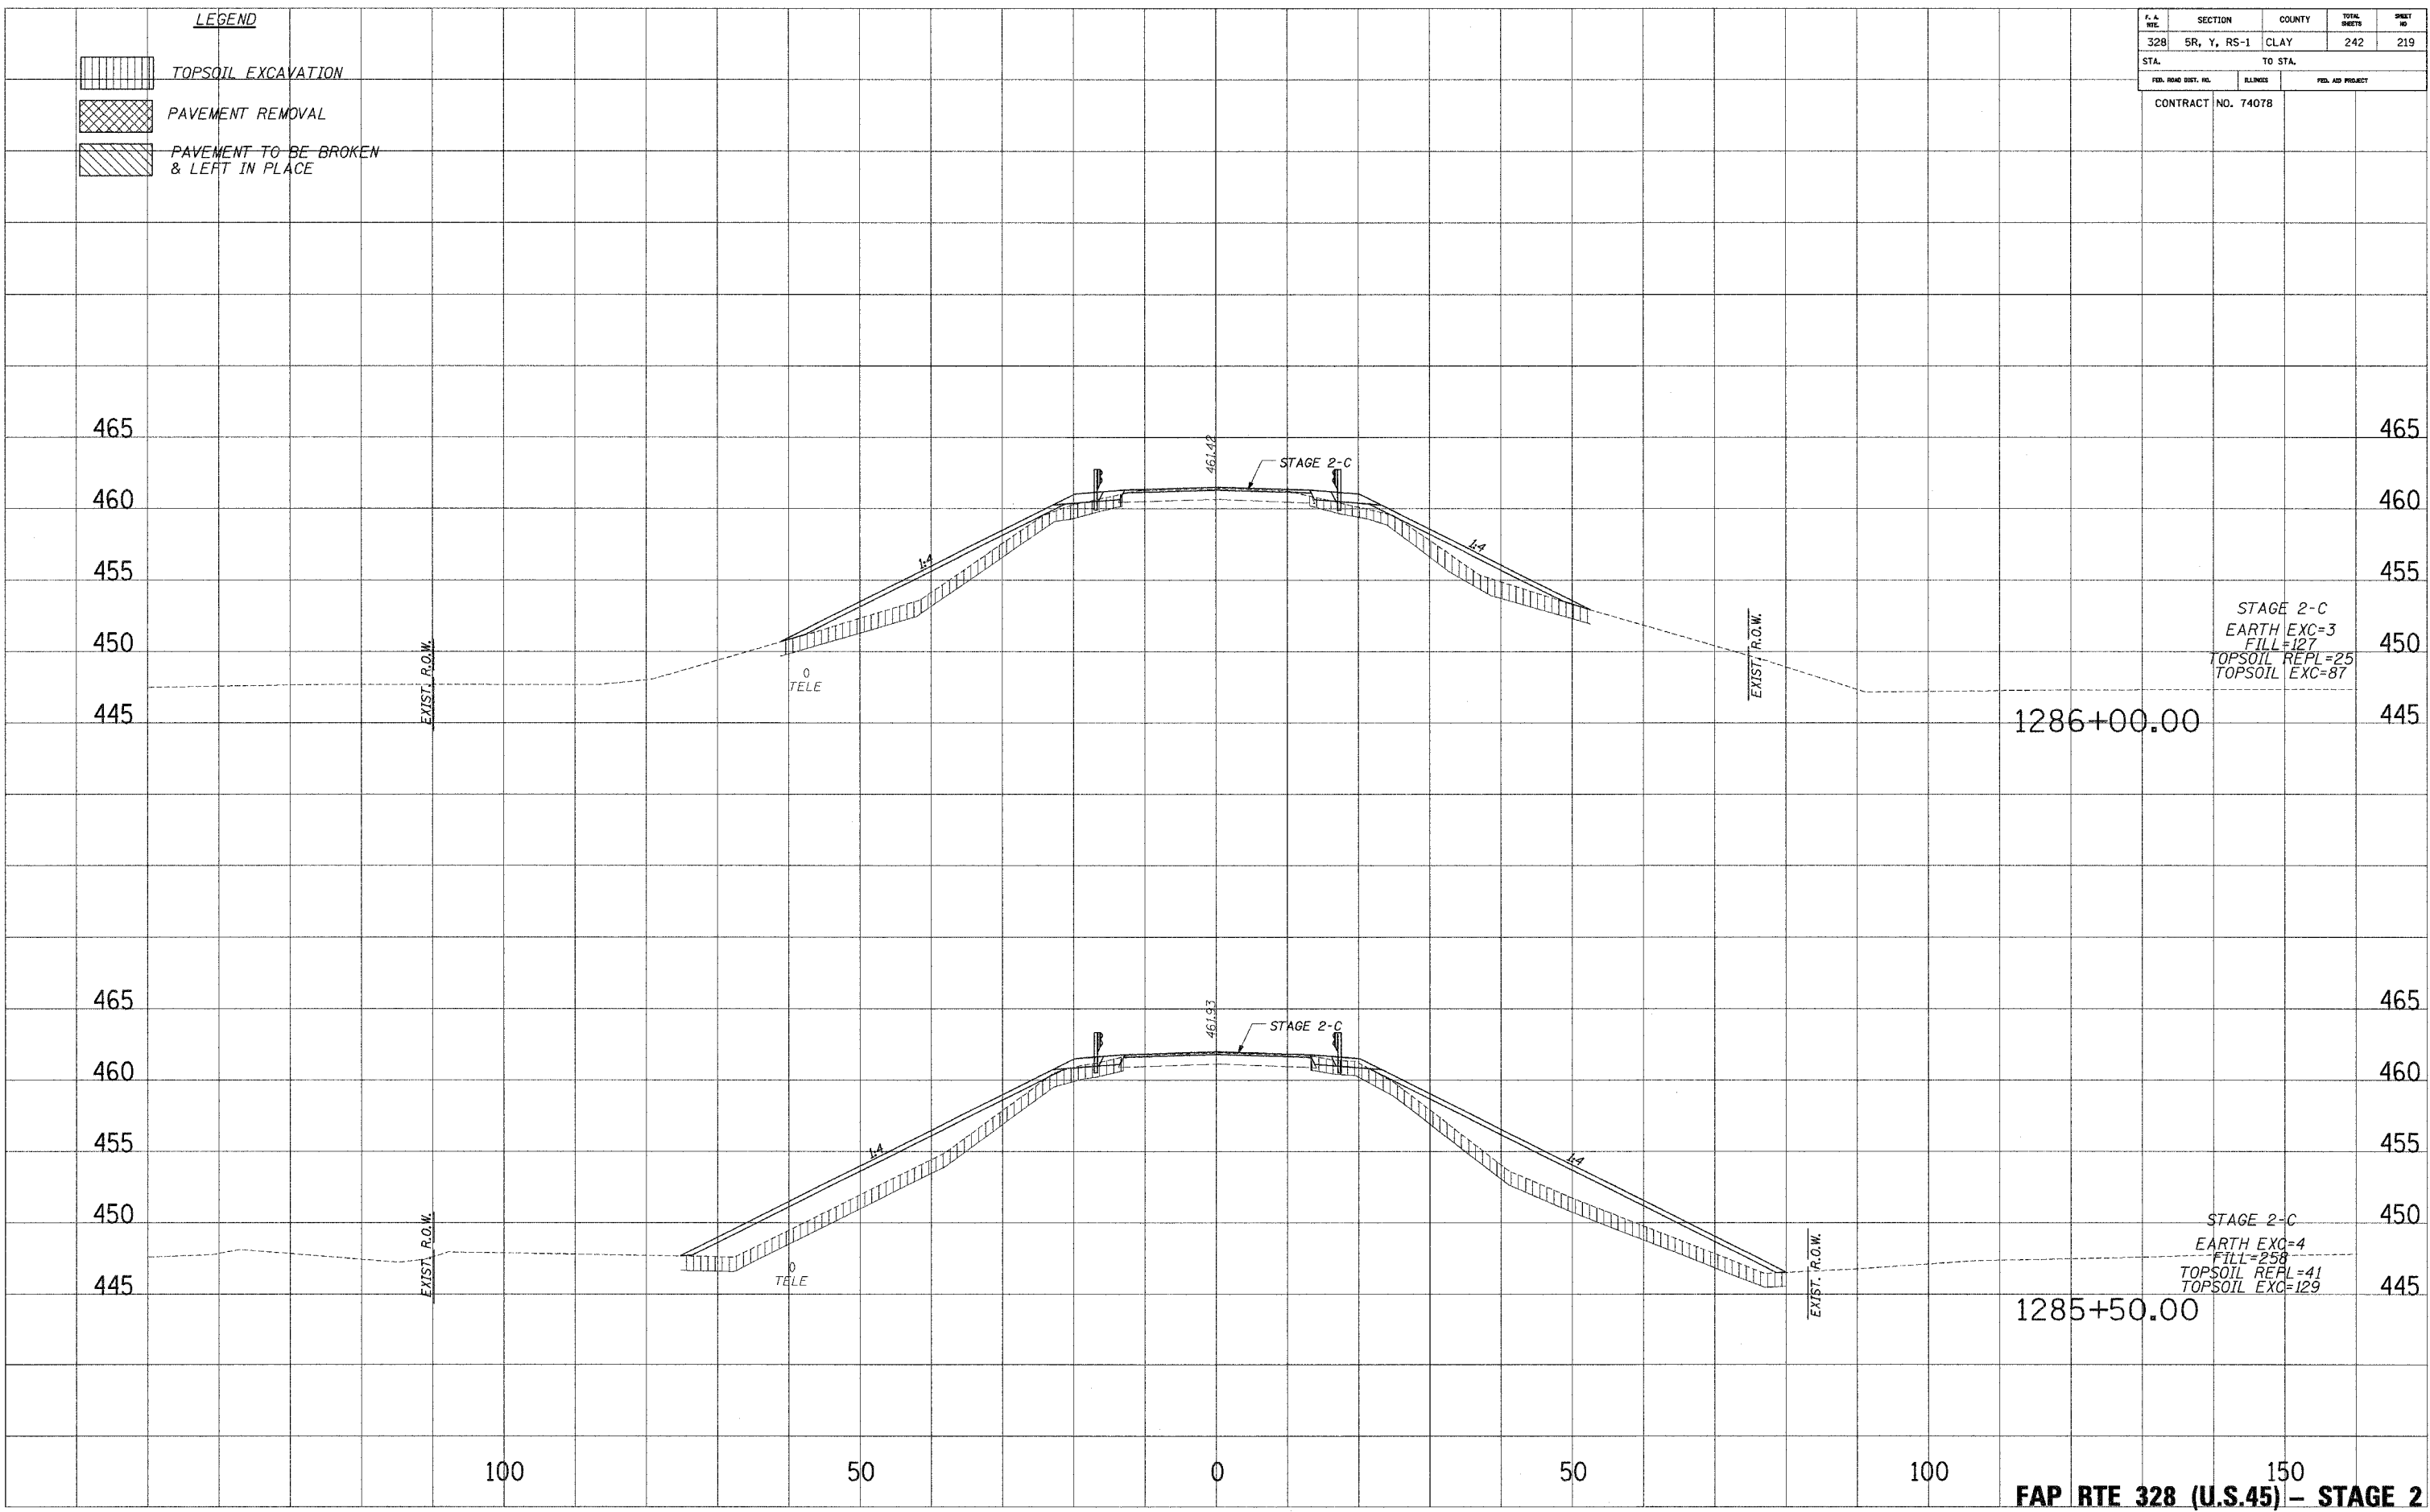

STAGE 2-C
 EARTH EXC=3
 FILL=127
 TOPSOIL REPL=25
 TOPSOIL EXC=87

STAGE 2-C
 EARTH EXC=4
 FILL=258
 TOPSOIL REPL=41
 TOPSOIL EXC=129

FAP RTE 328 (U.S.45) - STAGE 2