

F. A. RTE.	SECTION	COUNTY	TOTAL SHEETS	SHEET NO.
328	5R, Y, RS-1	CLAY	242	221
STA.		TO STA.		
FED. ROAD DIST. NO.	ILLINOIS	FED. AID PROJECT		
CONTRACT NO. 74078				


**LEGEND**

	TOPSOIL EXCAVATION
	PAVEMENT REMOVAL
	PAVEMENT TO BE BROKEN & LEFT IN PLACE

PLASTER  
NOTE BOOK  
NO. \_\_\_\_\_  
TEMPLATE  
AREAS CHECKED \_\_\_\_\_

PLASTER  
NOTE BOOK  
NO. \_\_\_\_\_  
TEMPLATE  
AREAS CHECKED \_\_\_\_\_

PLASTER  
NOTE BOOK  
NO. \_\_\_\_\_  
TEMPLATE  
AREAS CHECKED \_\_\_\_\_

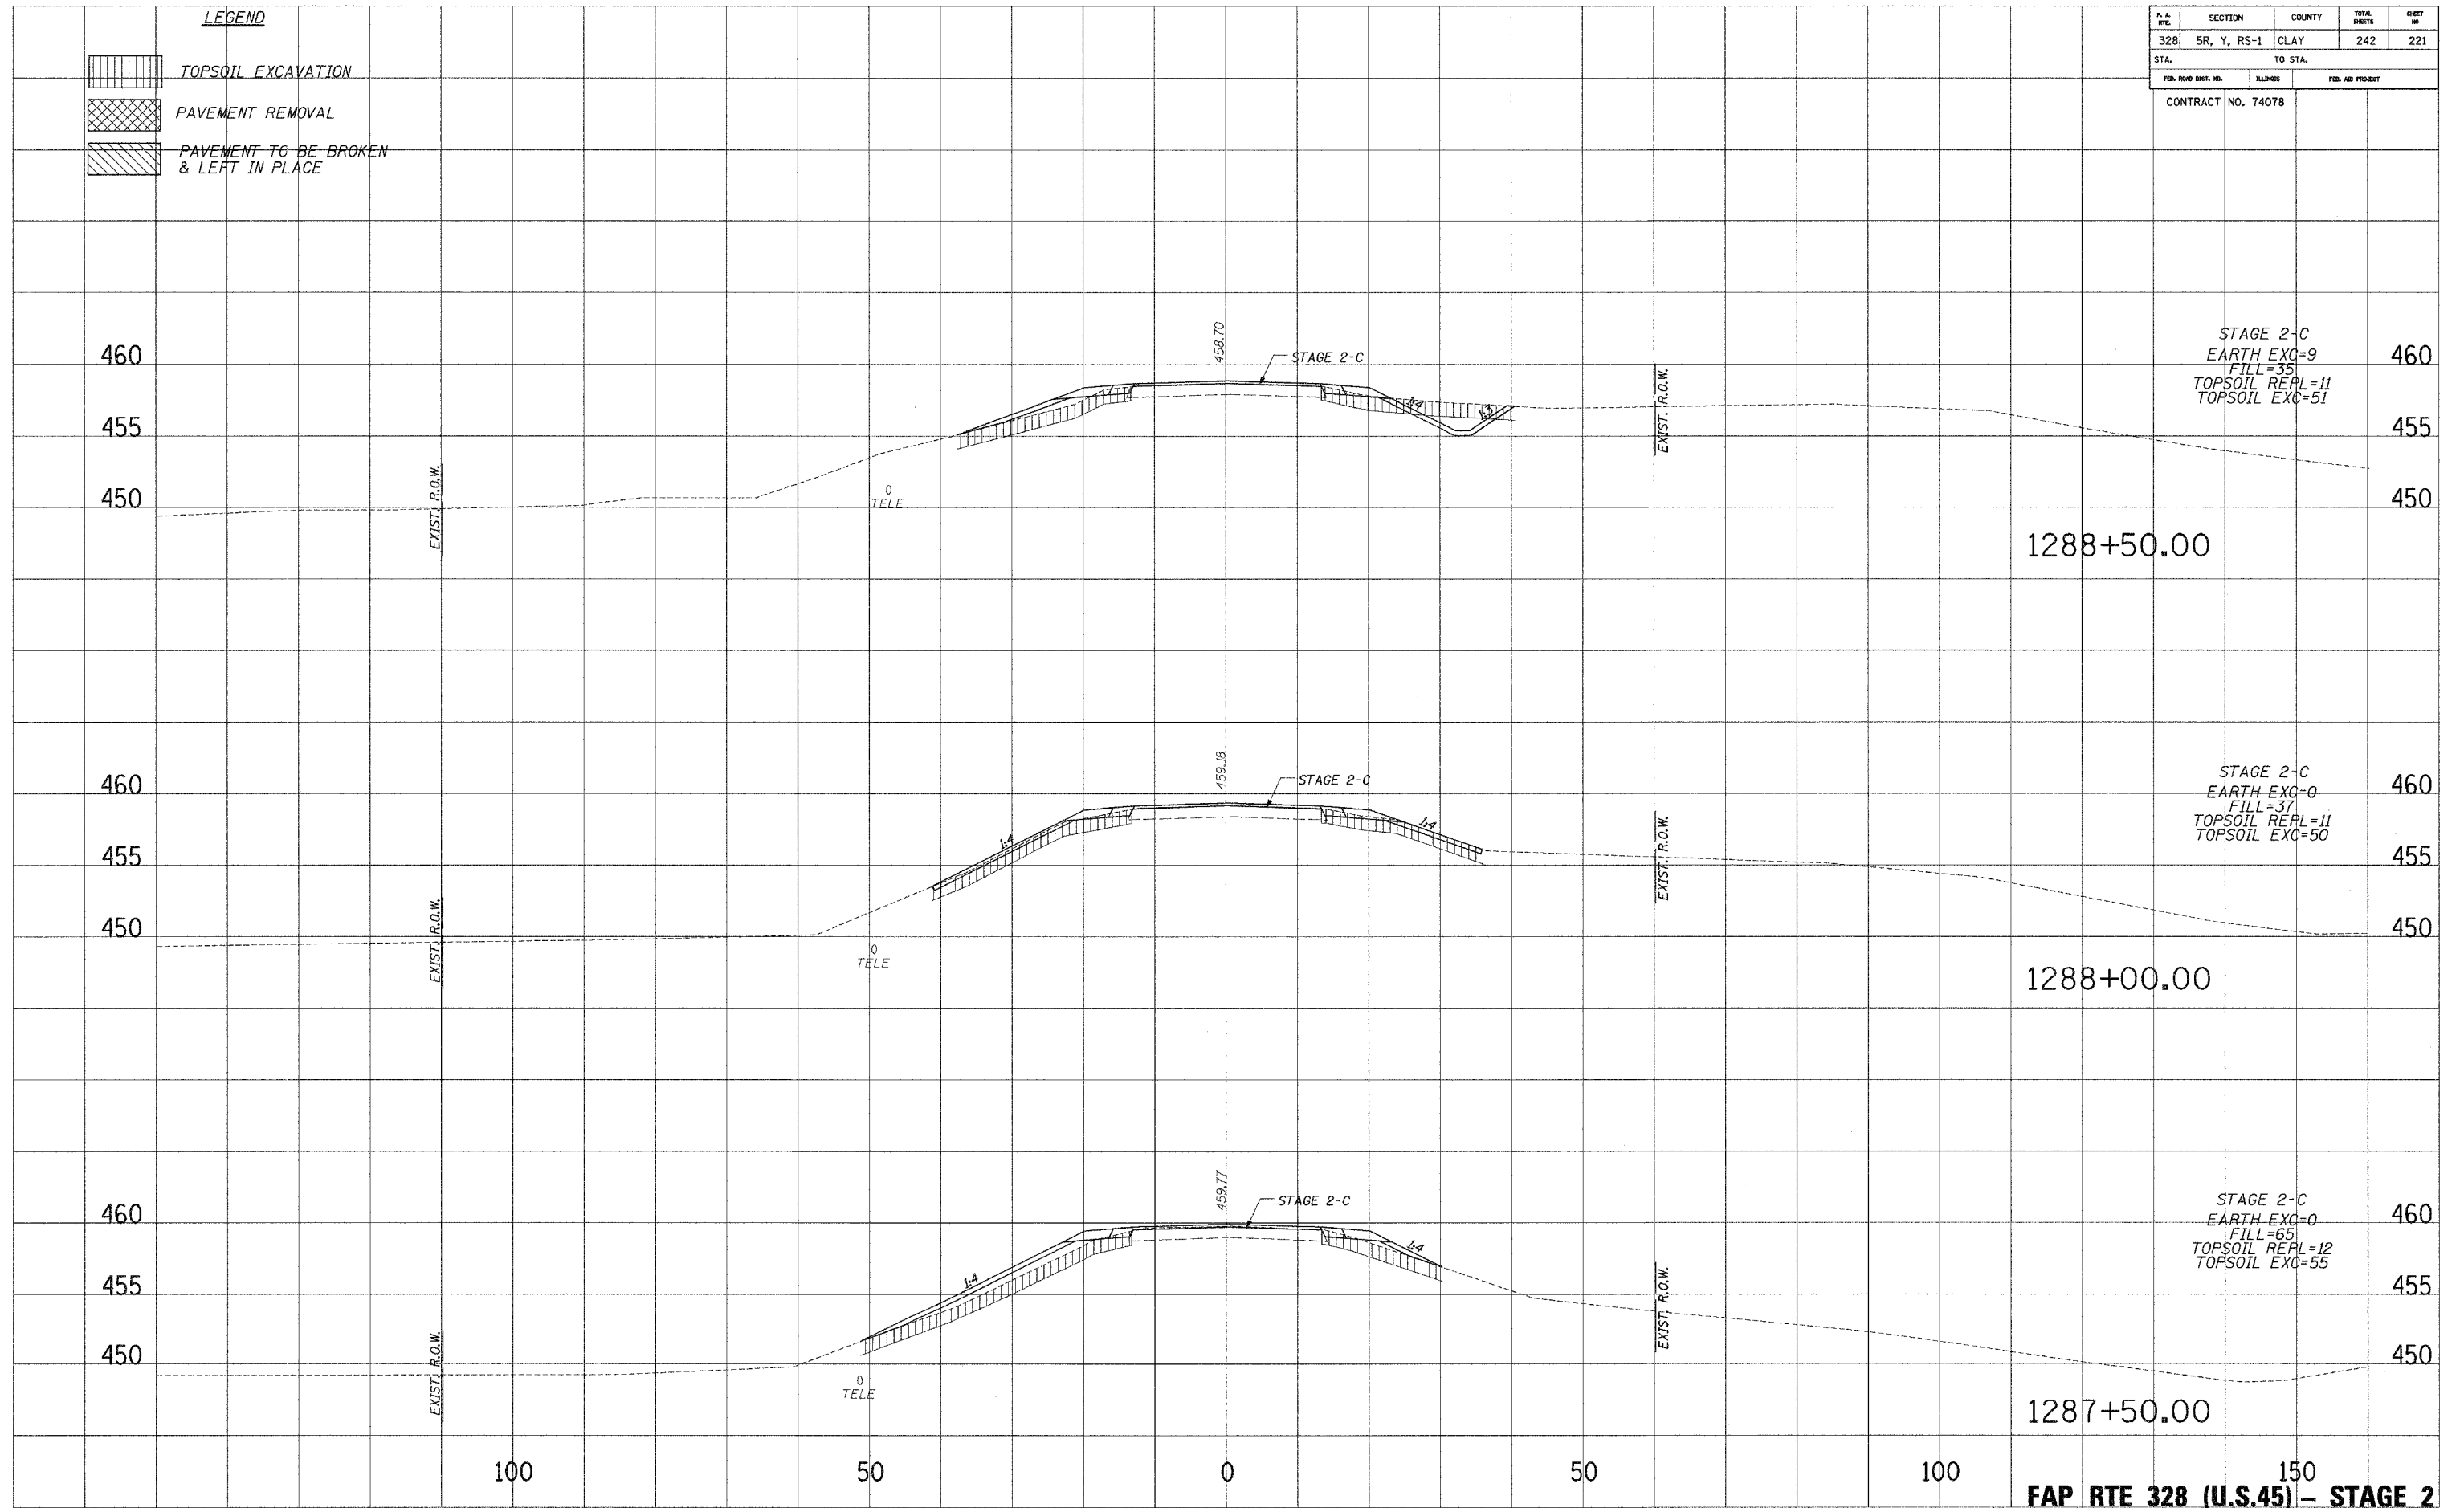

STAGE 2-C  
EARTH EXC=9  
FILL=35  
TOPSOIL REPL=11  
TOPSOIL EXC=51

1288+50.00

STAGE 2-C  
EARTH EXC=0  
FILL=37  
TOPSOIL REPL=11  
TOPSOIL EXC=50

1288+00.00

STAGE 2-C  
EARTH EXC=0  
FILL=65  
TOPSOIL REPL=12  
TOPSOIL EXC=55

1287+50.00

100 50 0 50 100 150  
**FAP RTE 328 (U.S.45) - STAGE 2**