





F. A. DIST.	SECTION	COUNTY	TOTAL SHEETS	SHEET NO.
328	5R, Y, RS-1	CLAY	242	224
STA.		TO STA.		
FED. ROAD DIST. NO.	ALIGN.	FED. AID PROJECT		
CONTRACT NO. 74078				

LEGEND

-  TOPSOIL EXCAVATION
-  PAVEMENT REMOVAL
-  PAVEMENT TO BE BROKEN & LEFT IN PLACE

PLOTTED DATE _____
 NOTE BOOK NO. _____
 AREAS CHECKED _____

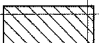PLOTTED DATE _____
 NOTE BOOK NO. _____
 AREAS CHECKED _____

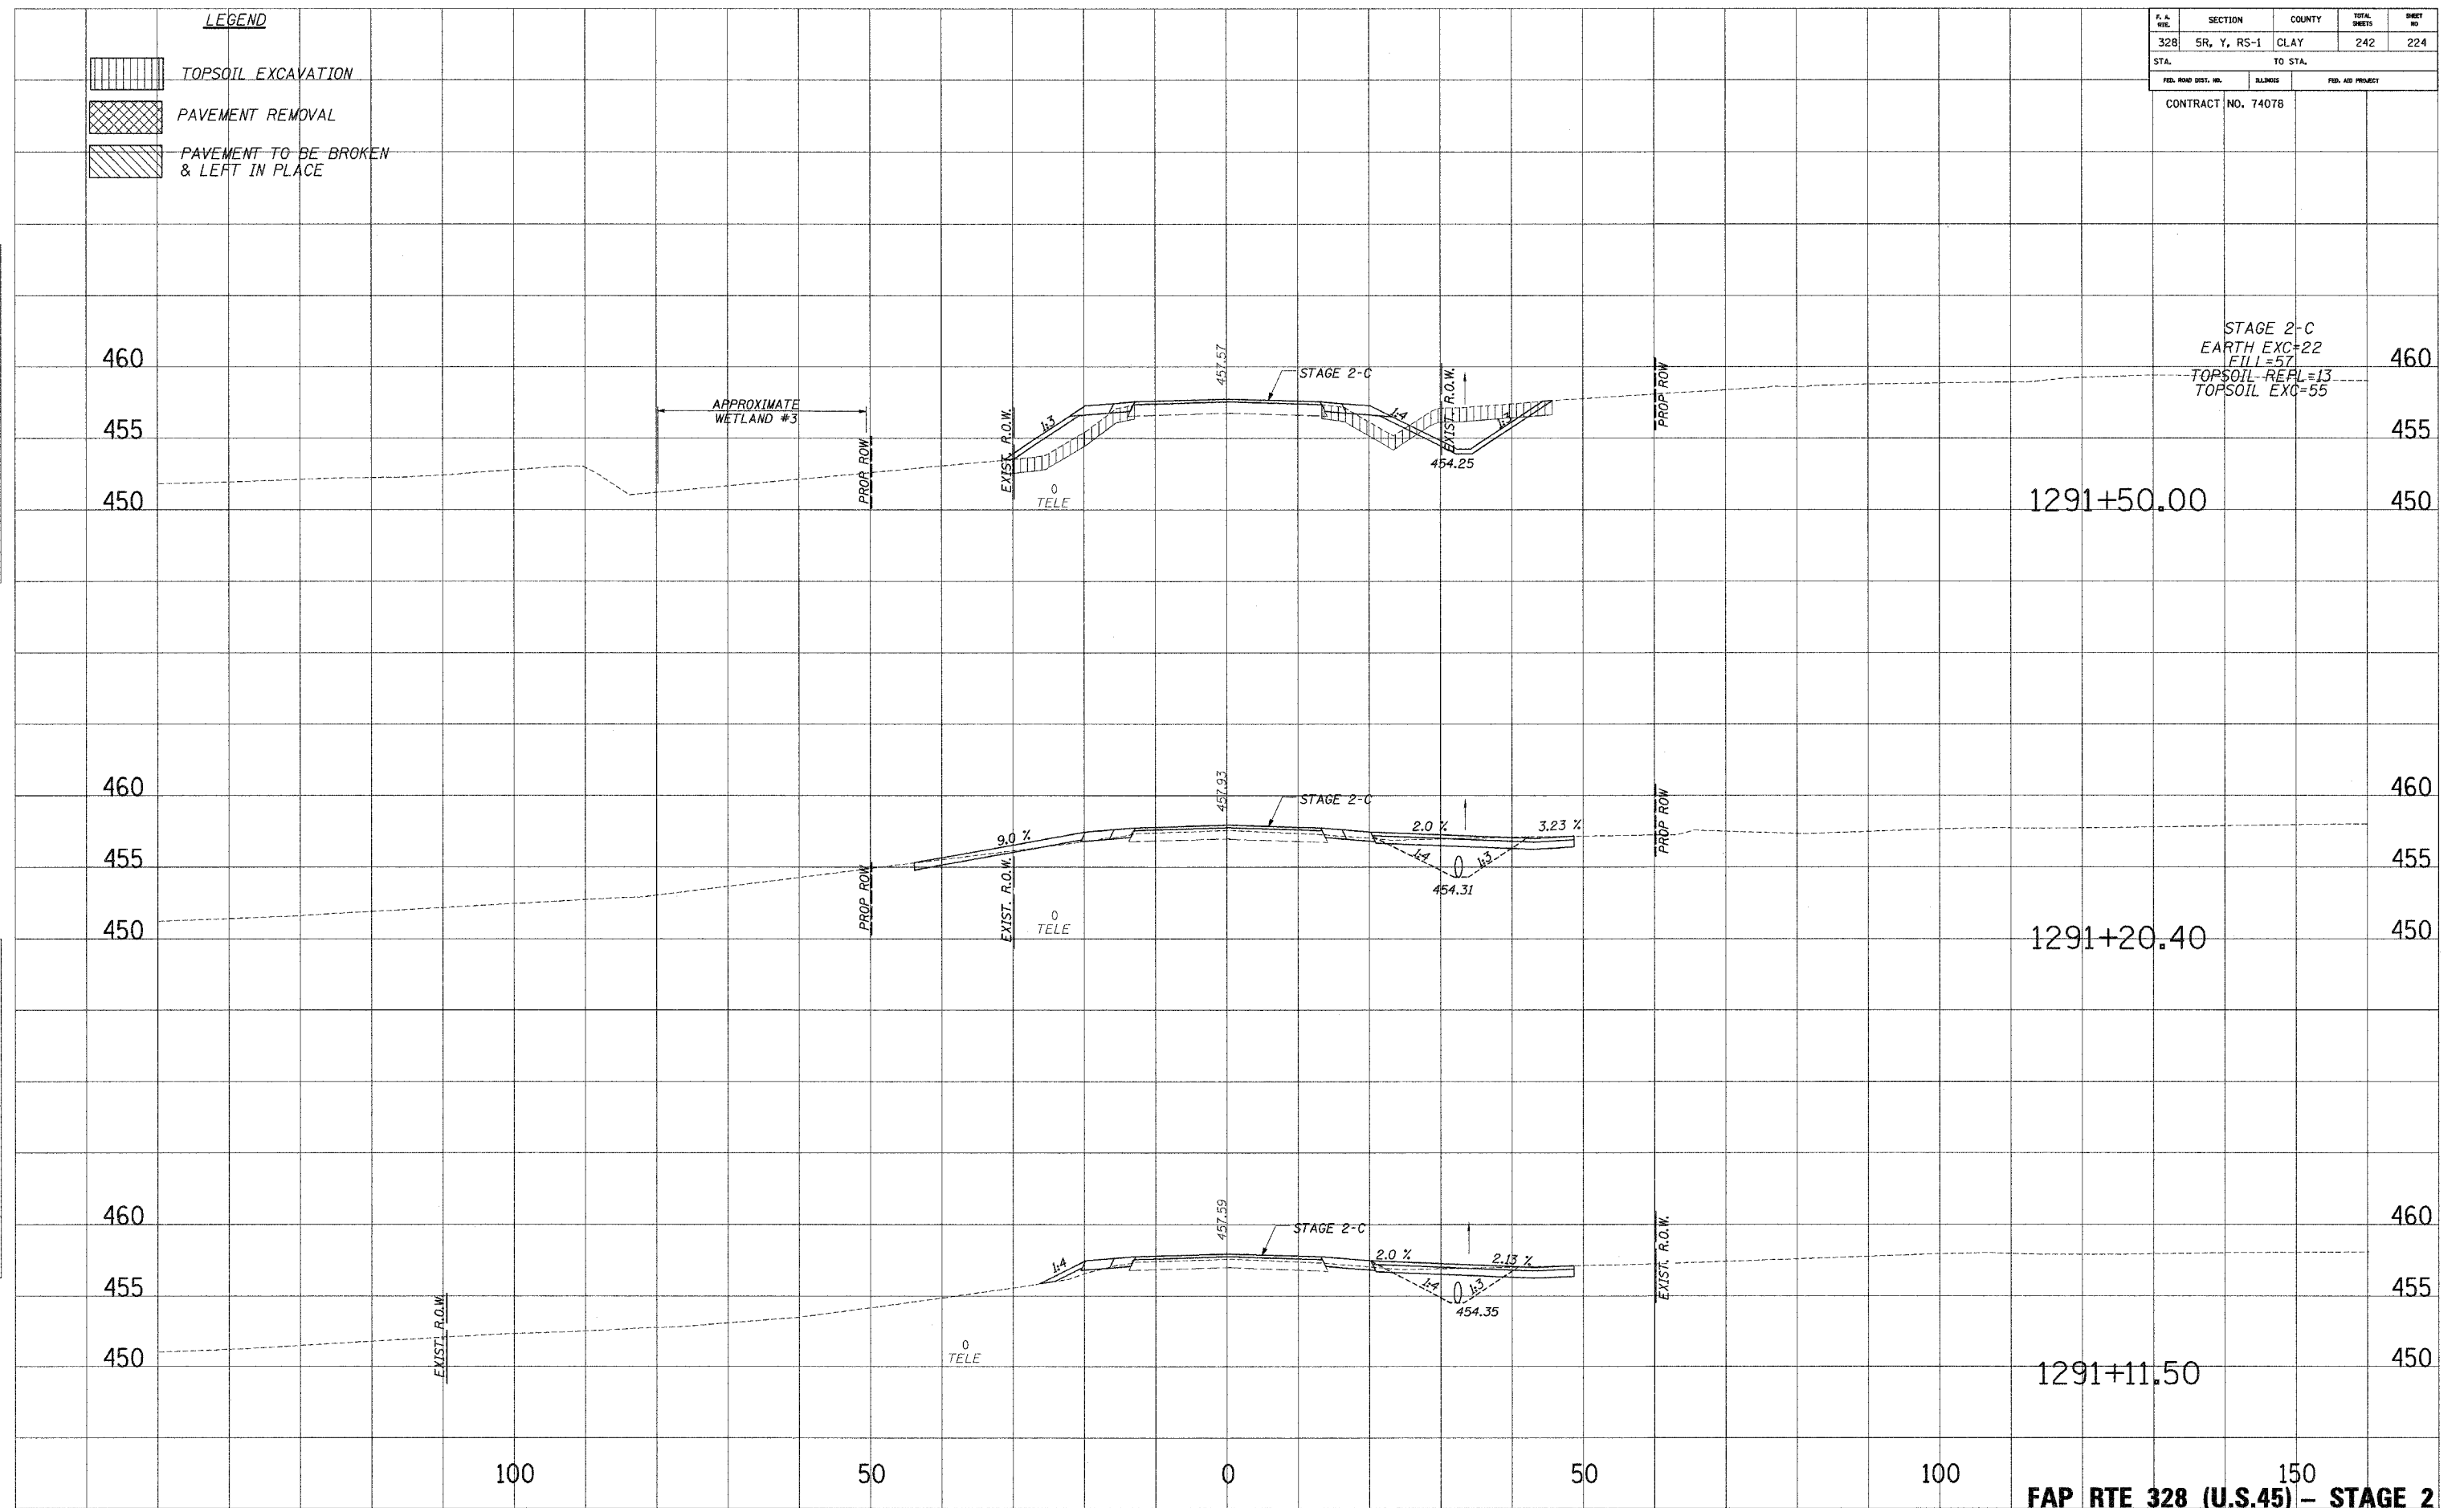

STAGE 2-C
 EARTH EXC=22
 FILL=57
 TOPSOIL-REPL=13
 TOPSOIL EXC=55

FAP RTE 328 (U.S.45) - STAGE 2

...:\DATA\stage2-25.dgn 3/27/2016 8:55:30 AM