


F. A. RFL	SECTION	COUNTY	TOTAL SHEETS	SHEET NO
328	5R, Y, RS-1	CLAY	242	228
STA.		TO STA.		
FED. ROAD DIST. NO.		ELIQUIS	FED. AID PROJECT	
CONTRACT NO. 74078				

LEGEND

	TOPSOIL EXCAVATION
	PAVEMENT REMOVAL
	PAVEMENT TO BE BROKEN & LEFT IN PLACE

PLATES
 NOTE BOOK
 TEMPLATE
 AREAS CHECKED
 NO.

PLATES
 NOTE BOOK
 TEMPLATE
 AREAS CHECKED
 NO.

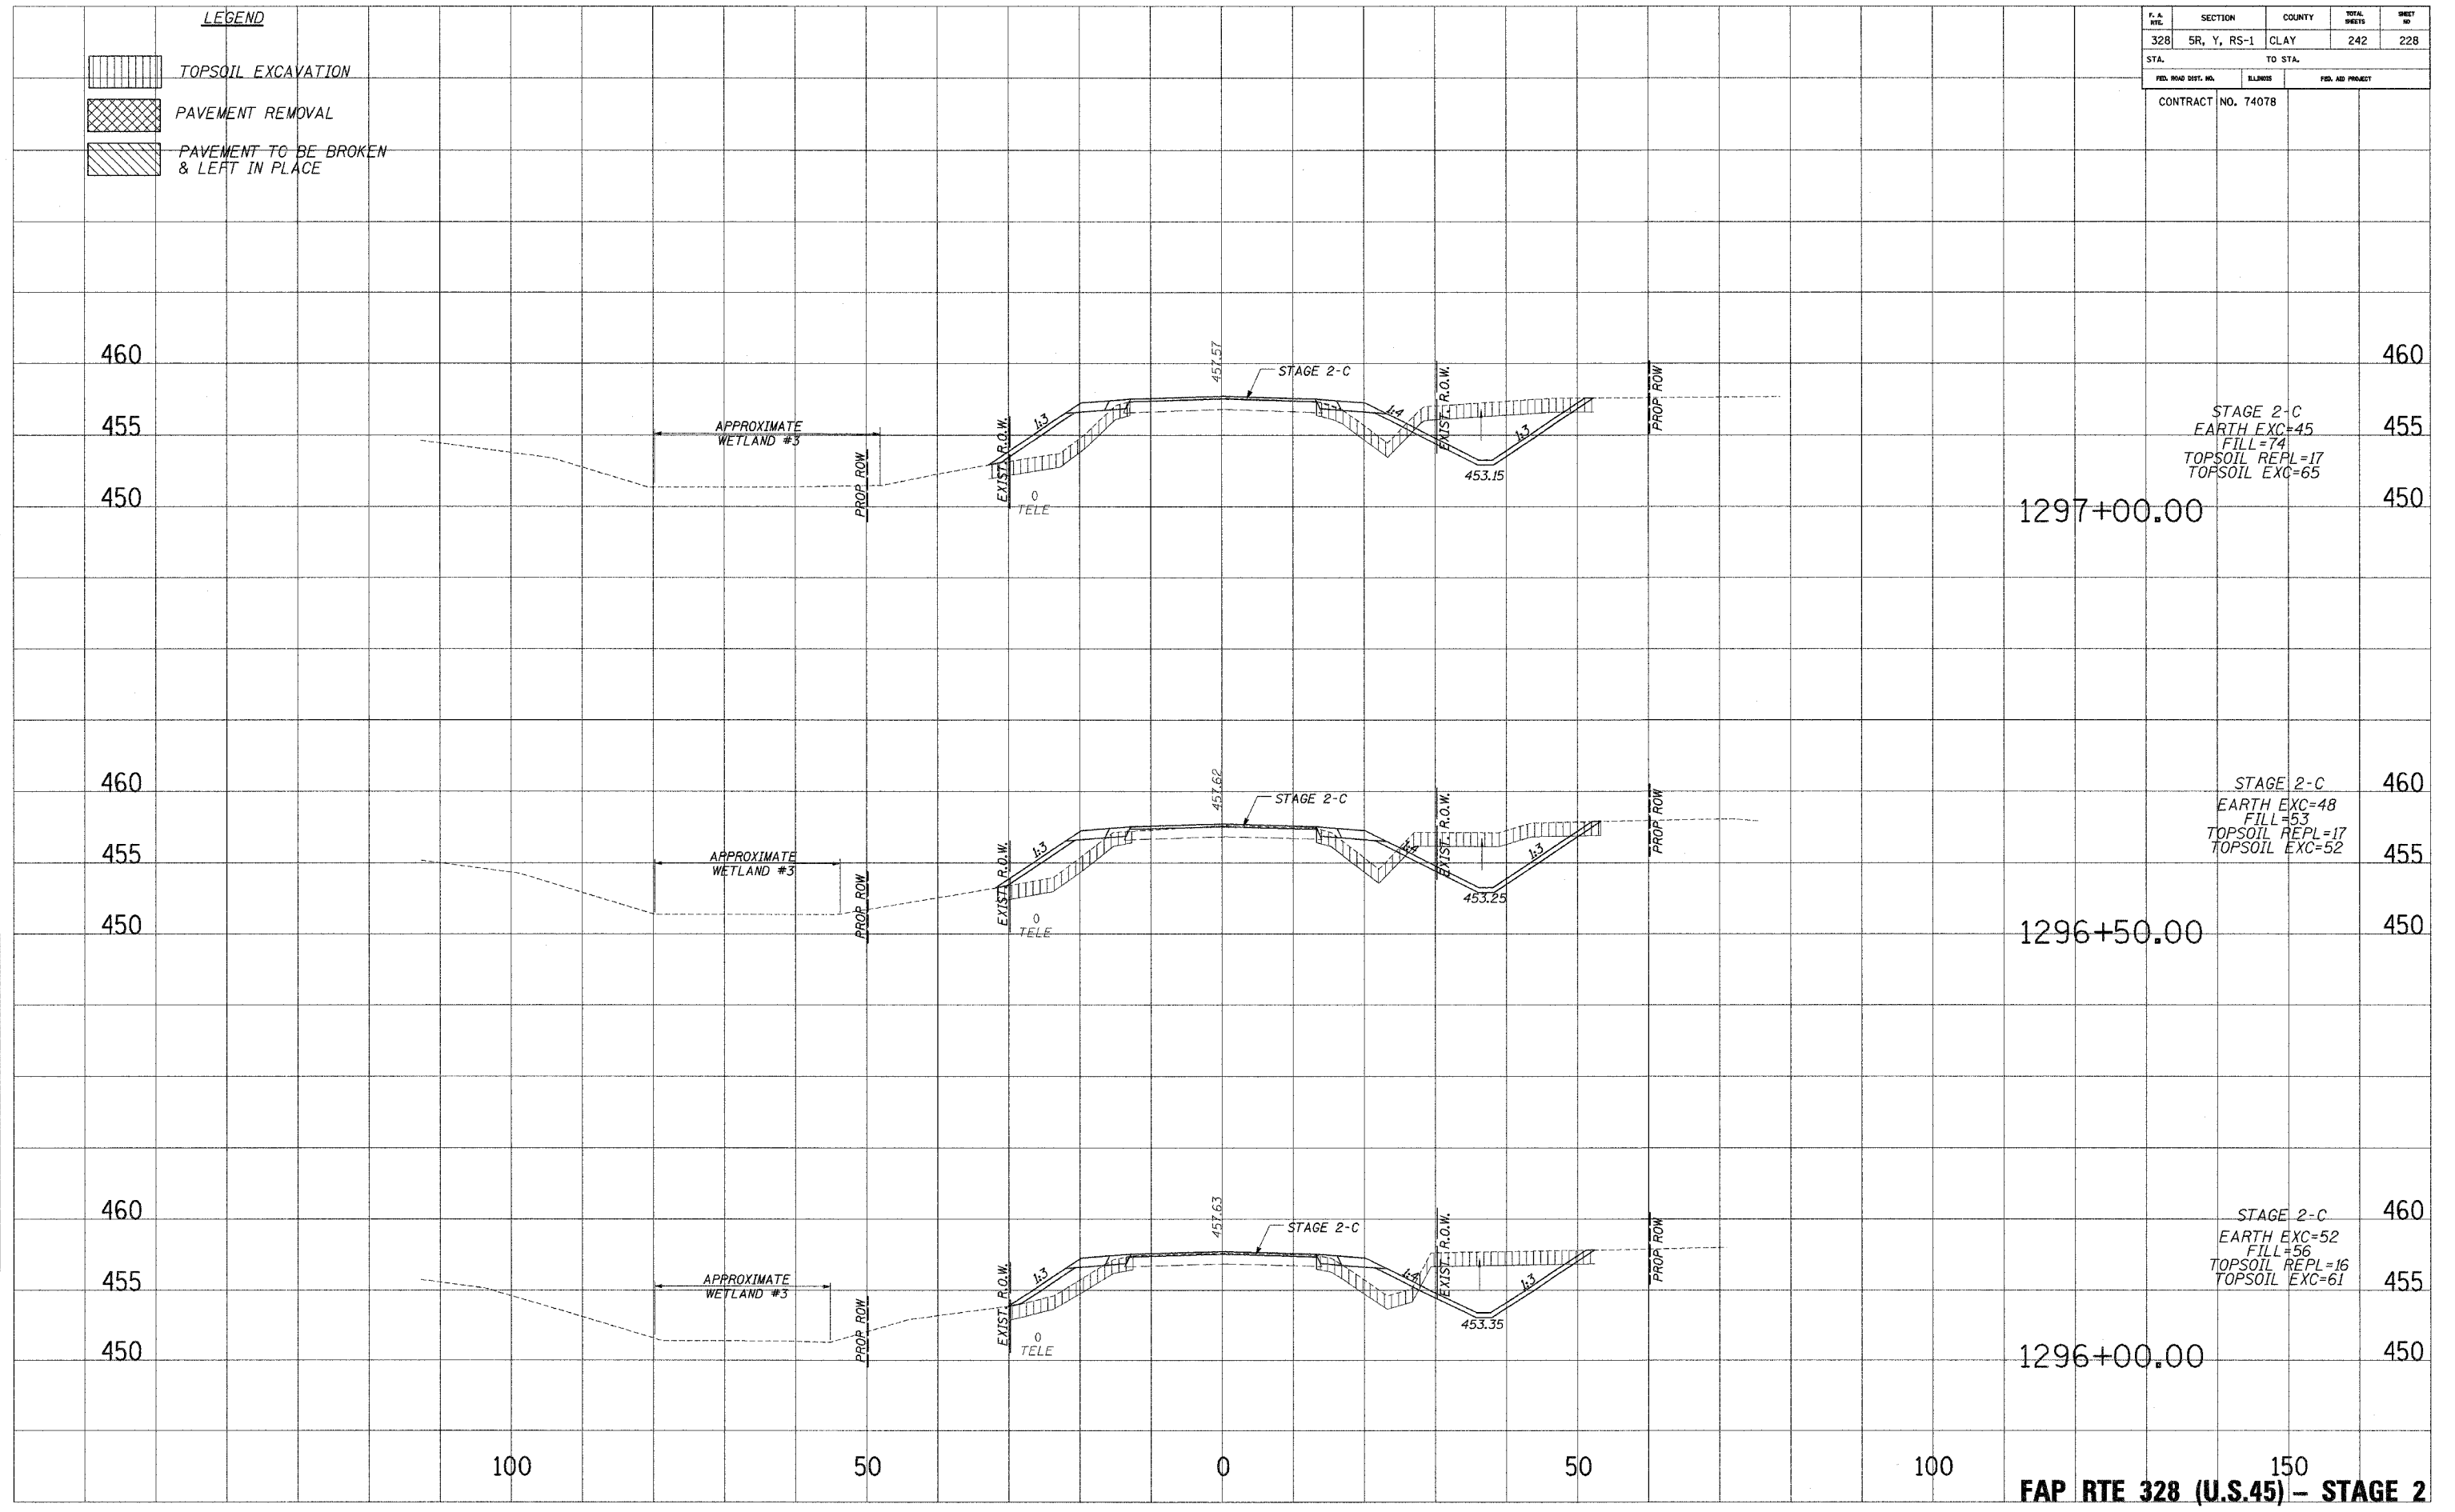

150
FAP RTE 328 (U.S.45) - STAGE 2