

F. & A. R/L	SECTION	COUNTY	TOTAL SHEETS	SHEET NO.
328	5R, Y, R5-1	CLAY	242	232
STA.		TO STA.		
FED. ROAD DIST. NO.	ELLIPSIS	FED. AID PROJECT		
CONTRACT NO. 74078				


LEGEND

	TOPSOIL EXCAVATION
	PAVEMENT REMOVAL
	PAVEMENT TO BE BROKEN & LEFT IN PLACE

PLOTTED
 NOTE BOOK
 TEMPLATE
 AREAS CHECKED
 NO.

PLOTTED
 NOTE BOOK
 TEMPLATE
 AREAS CHECKED
 NO.

PLOTTED
 NOTE BOOK
 TEMPLATE
 AREAS CHECKED
 NO.

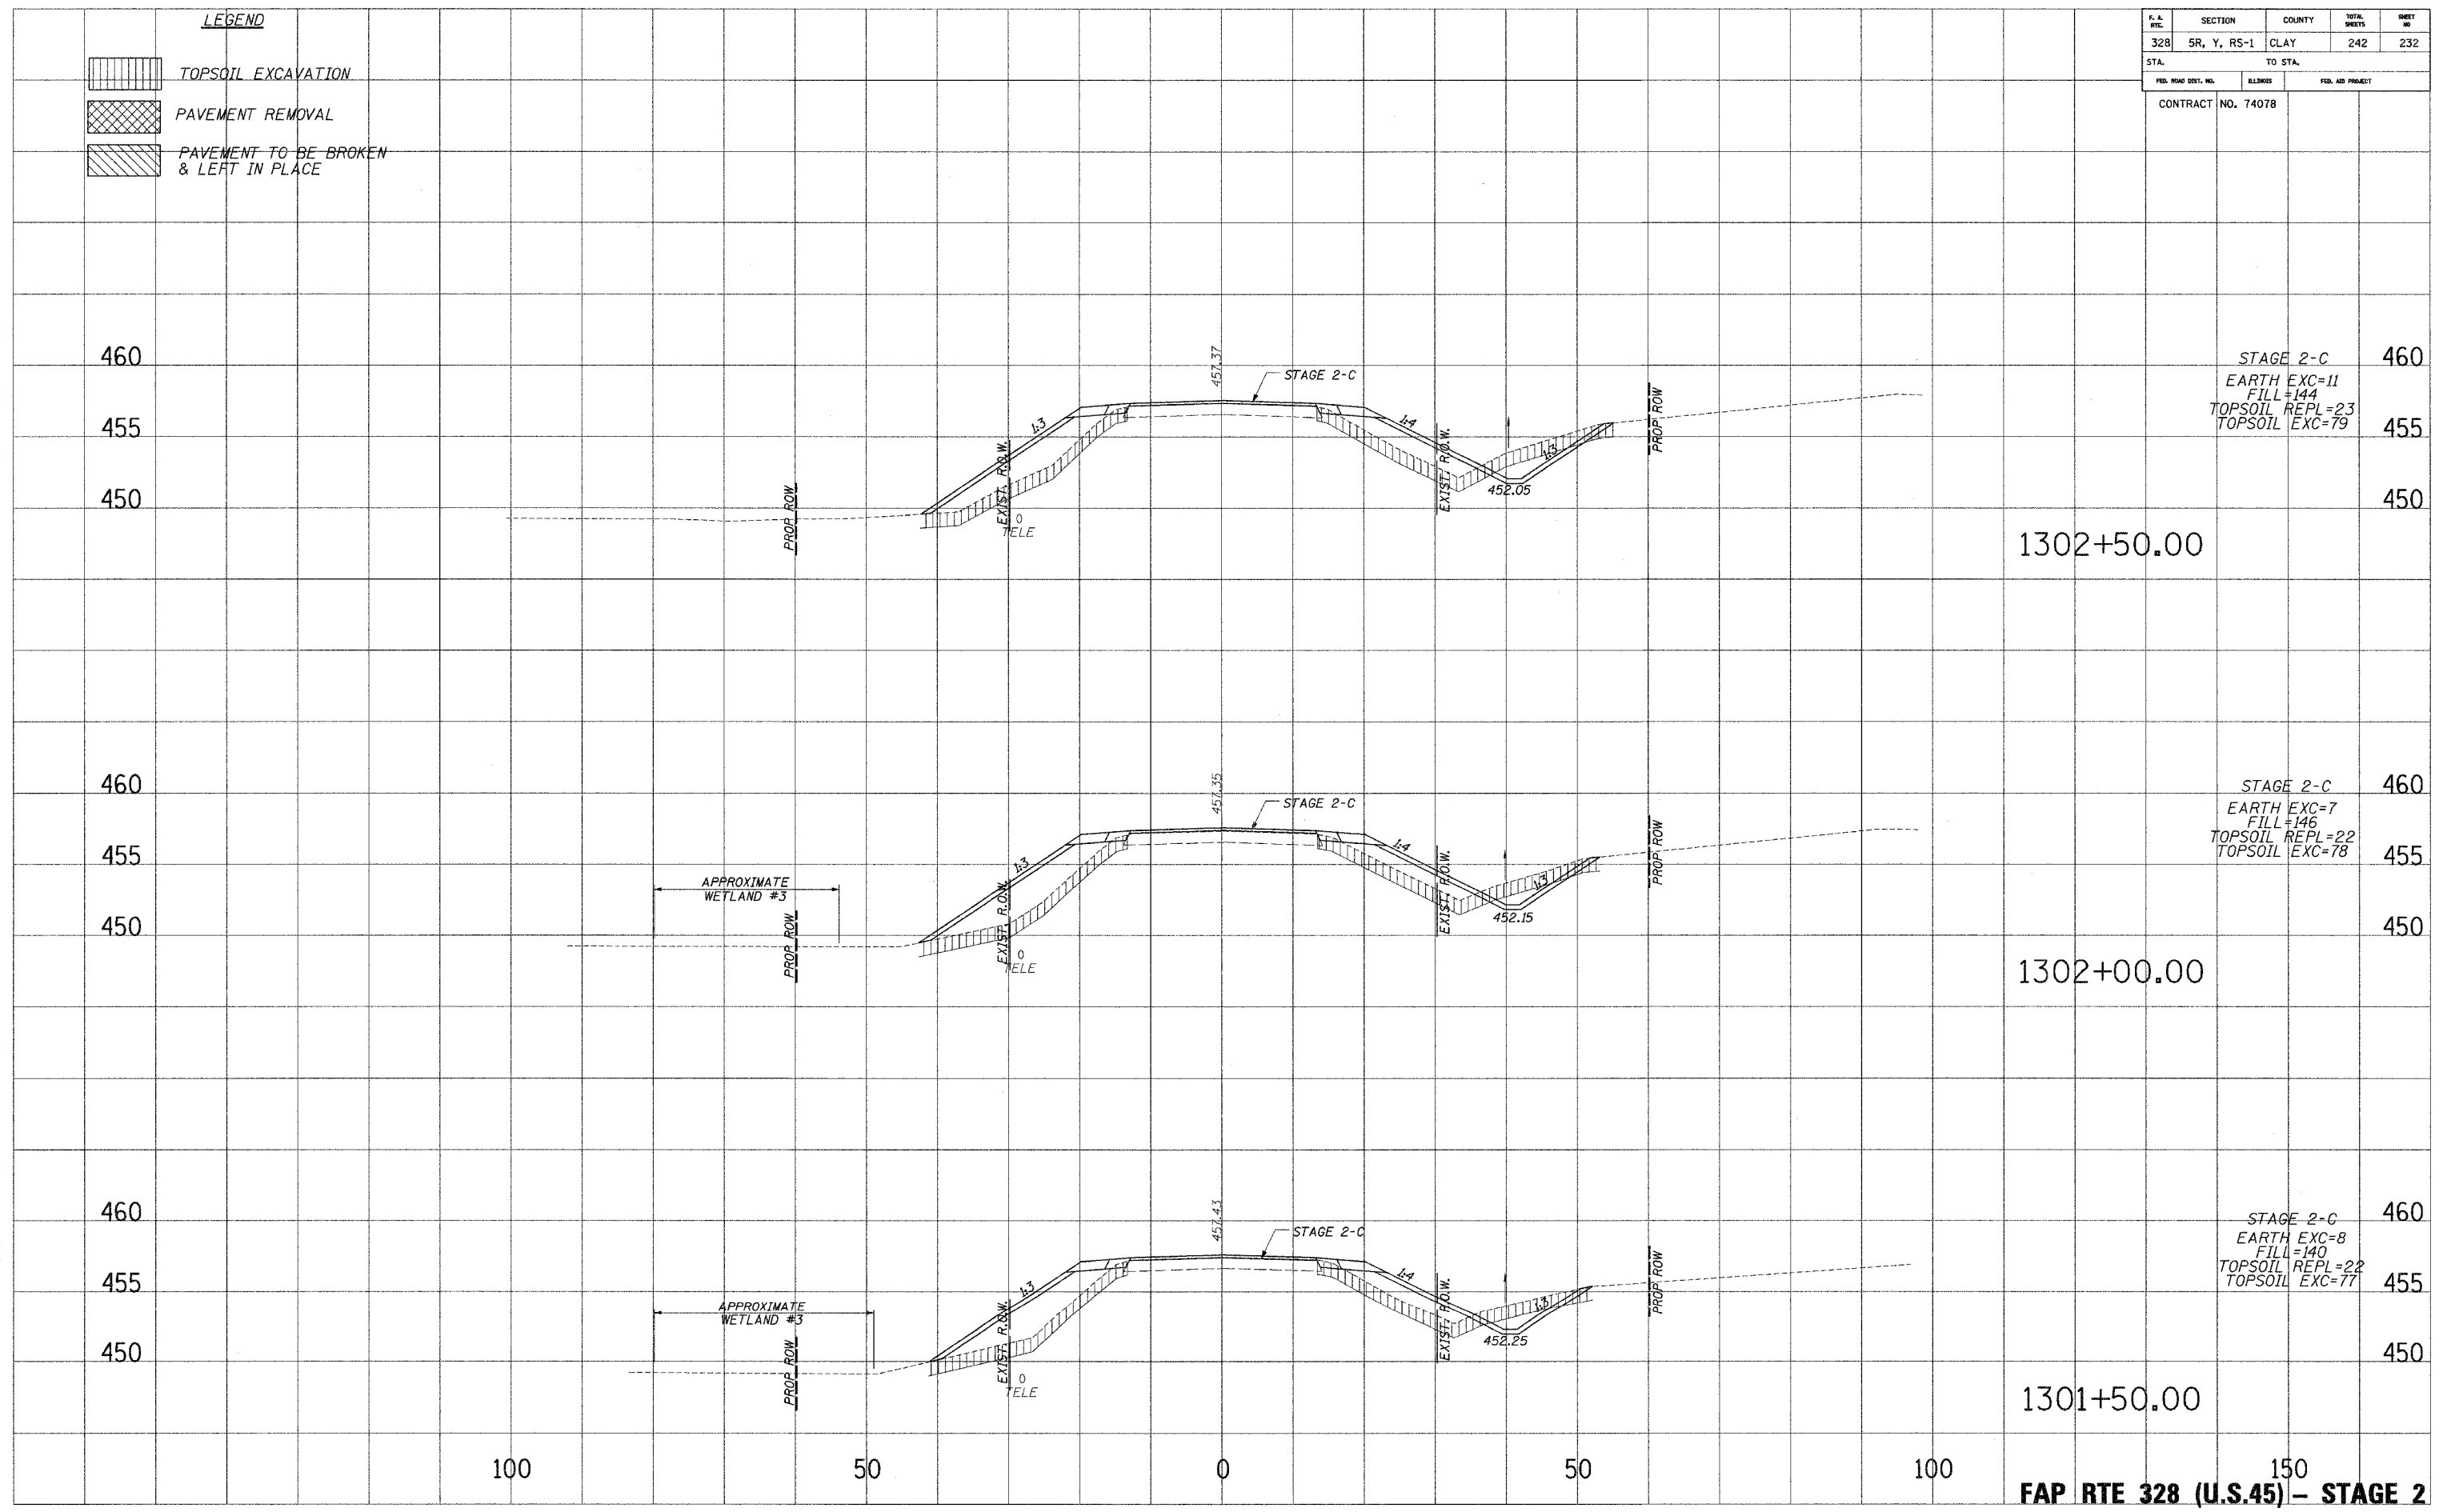

STAGE 2-C
 EARTH EXC=11
 FILL=144
 TOPSOIL REPL=23
 TOPSOIL EXC=79

STAGE 2-C
 EARTH EXC=7
 FILL=146
 TOPSOIL REPL=22
 TOPSOIL EXC=78

STAGE 2-C
 EARTH EXC=8
 FILL=140
 TOPSOIL REPL=22
 TOPSOIL EXC=77

FAP RTE 328 (U.S.45) - STAGE 2

10/27/2006 8:55:31 AM