

F. A. RFL.	SECTION	COUNTY	TOTAL SHEETS	SHEET NO.
328	5R, Y, RS-1	CLAY	242	234
STA.		TO STA.		
FED. ROAD DIST. NO.	ELIGIBLE	FED. AID PROJECT		
CONTRACT NO.	74078			


LEGEND

	TOPSOIL EXCAVATION
	PAVEMENT REMOVAL
	PAVEMENT TO BE BROKEN & LEFT IN PLACE

DATE: _____
 DRAWN BY: _____
 CHECKED BY: _____
 NO. _____

DATE: _____
 DRAWN BY: _____
 CHECKED BY: _____
 NO. _____

DATE: _____
 DRAWN BY: _____
 CHECKED BY: _____
 NO. _____

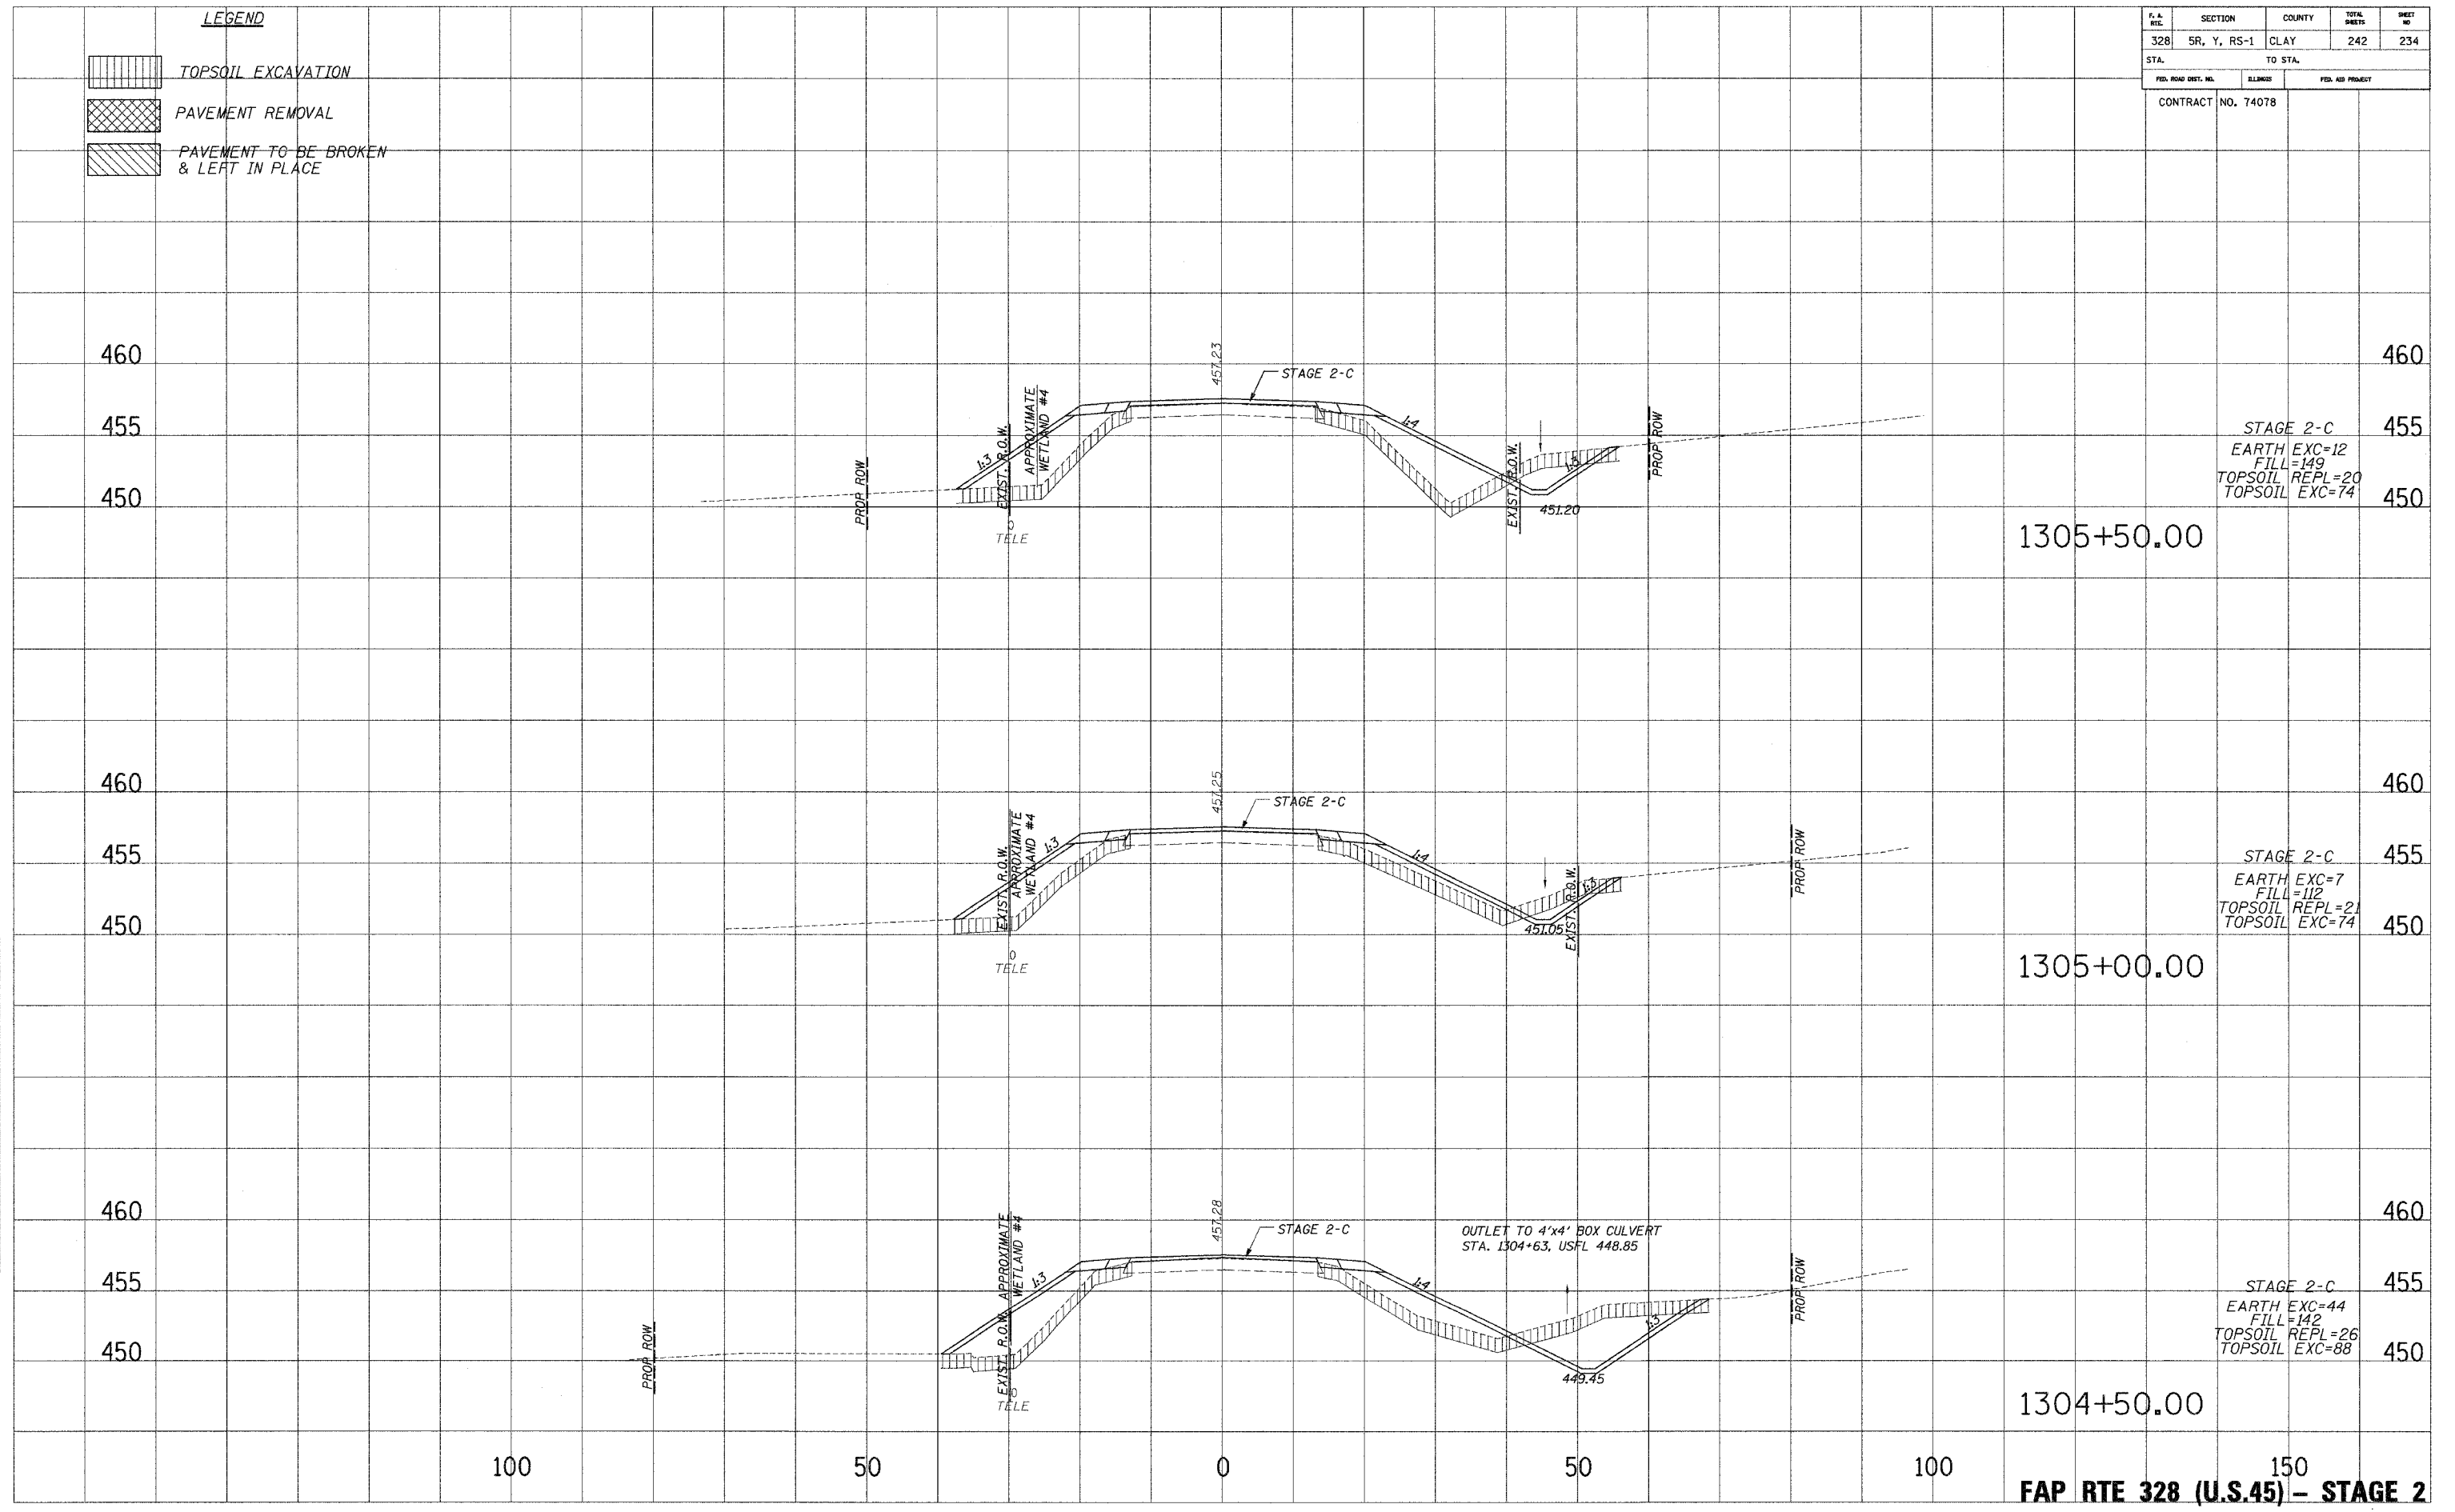

FAP RTE 328 (U.S.45) - STAGE 2

10/24/2005 8:05:31 AM