



F.A.P. RTE.	SECTION	COUNTY	TOTAL SHEETS	SHEET NO.
314	108BR-1	MADISON	123	14
STA. 260+50		TO STA. 266+50		
FED. ROAD DIST. NO.		ILLINOIS	FED. AID PROJECT	



PLAN	DATE	BY
REVISIONS		
NO.		
DATE		
BY		
DESCRIPTION		
DESIGNED		
CHECKED		
PLOTTED		
NOTED		
FILED		

PROFILE	DATE	BY
REVISIONS		
NO.		
DATE		
BY		
DESCRIPTION		
DESIGNED		
CHECKED		
PLOTTED		
NOTED		
FILED		

PLOT DATE = 11/1/2005  
 PLOT SCALE = 20.0000" / IN.  
 USER NAME = oerby

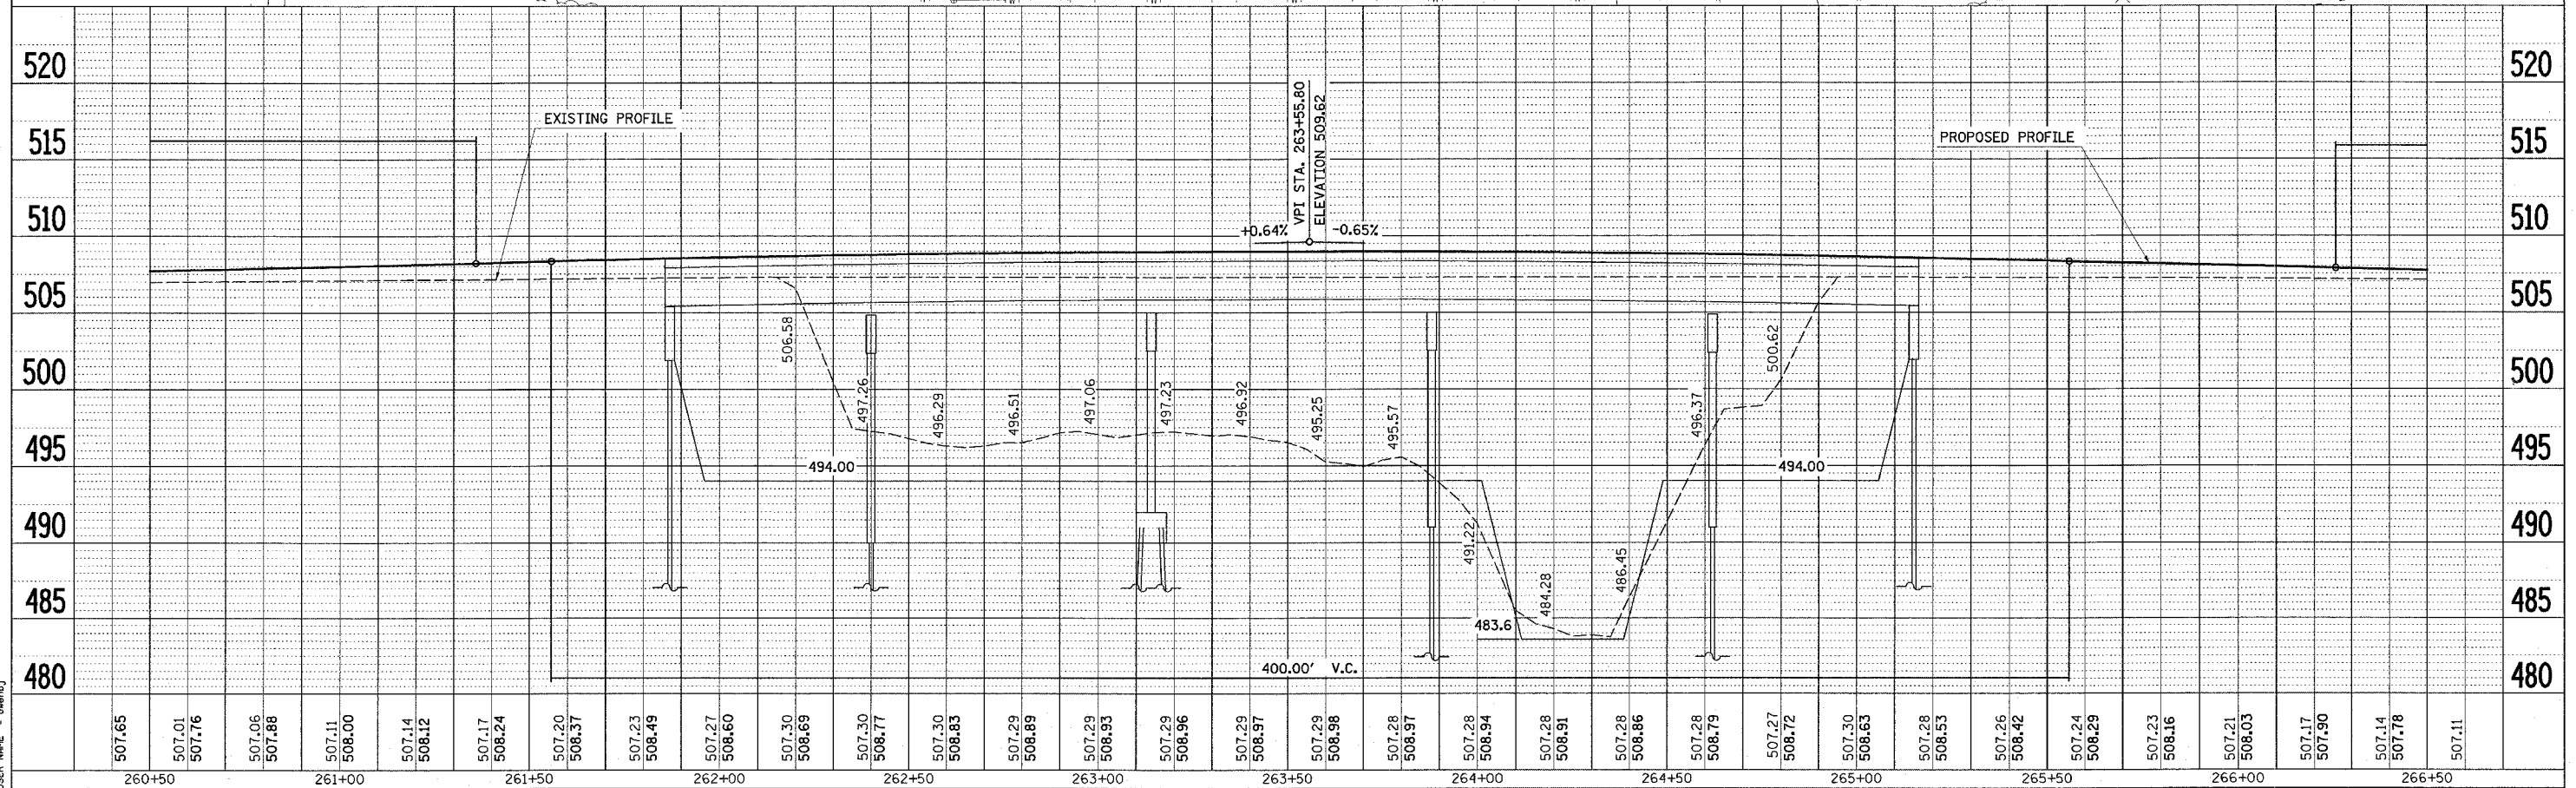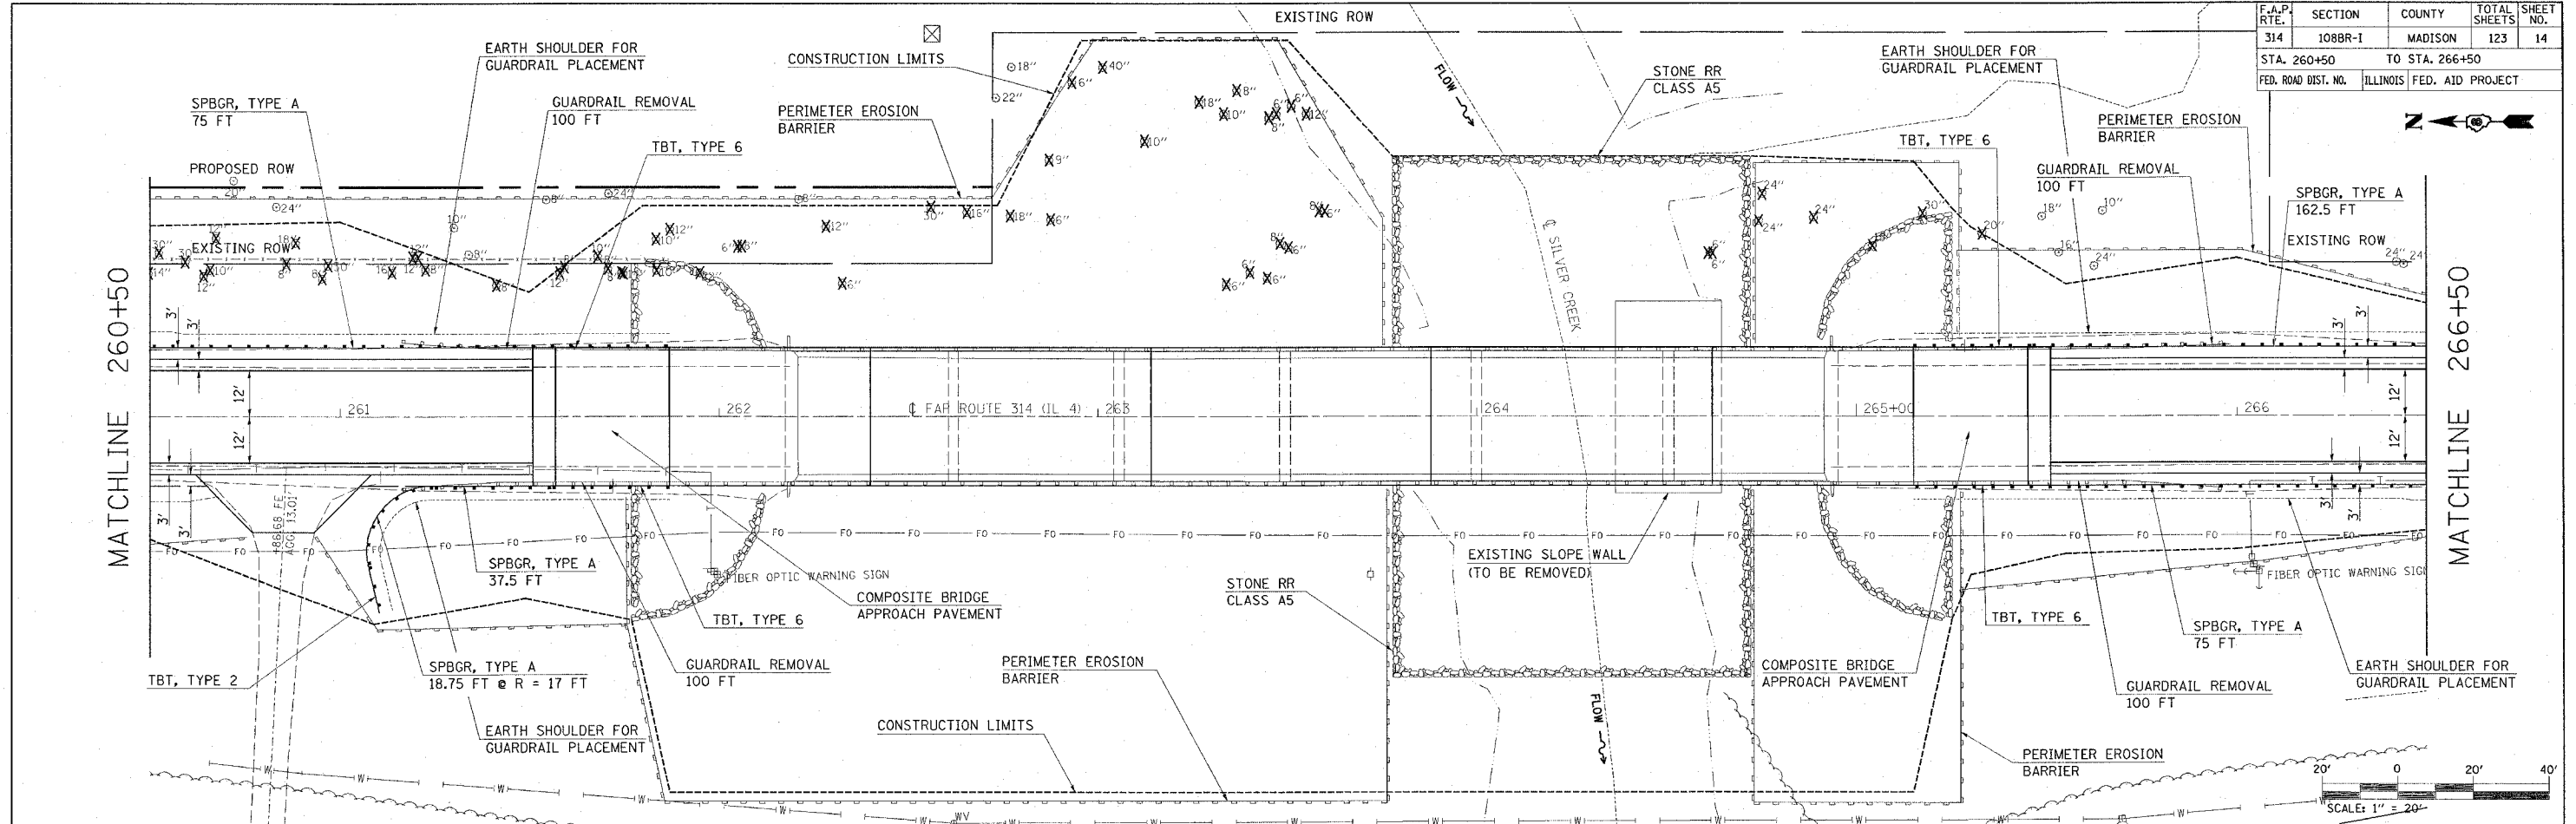

SN 060-0334 MAINLINE PLAN & PROFILE