

F.A.P. RTE.	SECTION	COUNTY	TOTAL SHEETS	SHEET NO.
314	108BR-I	MADISON	123	26
STA. 254+50		TO STA. 260+50		
FED. ROAD DIST. NO.		ILLINOIS FED. AID PROJECT		



STA 258+66.5 TO STA 260+50

THERMOPLASTIC PAVEMENT MARKING LINES

4" YELLOW 50 FT
4" WHITE 367 FT

RAISED REFLECTIVE PAVEMENT MARKERS

DOUBLE AMBER 2 EACH

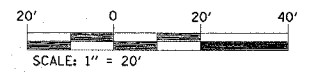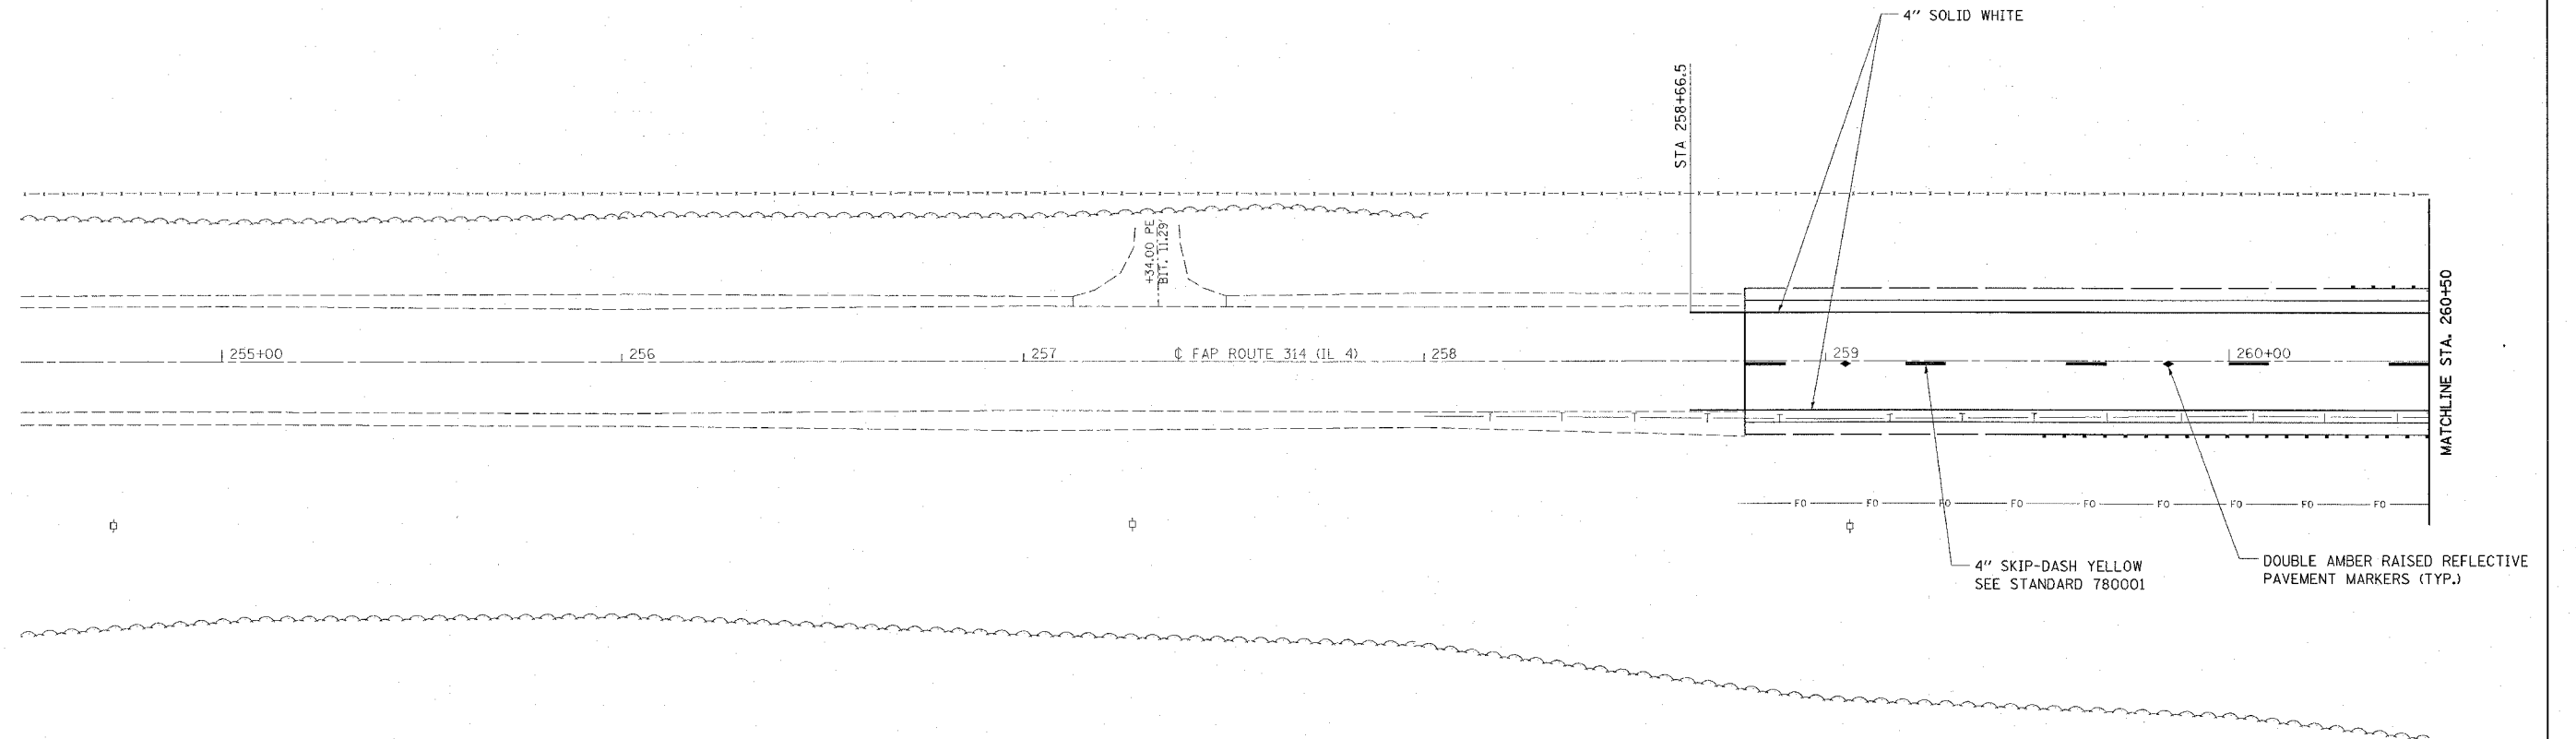

REVISIONS	
NAME	DATE

ILLINOIS DEPARTMENT OF TRANSPORTATION
PAVEMENT MARKING
 FAP ROUTE 314
 SECTION 108BR-I
 MADISON COUNTY
 SN 060-0106(E) 0334(P)

PLOT DATE = 10/26/2005
 FILE NAME = c:\projects\1082701\plan\plan1082701a06.dgn
 PLOTTER = HPGL/IN
 REFERENCE = #1082701
 #topo18