
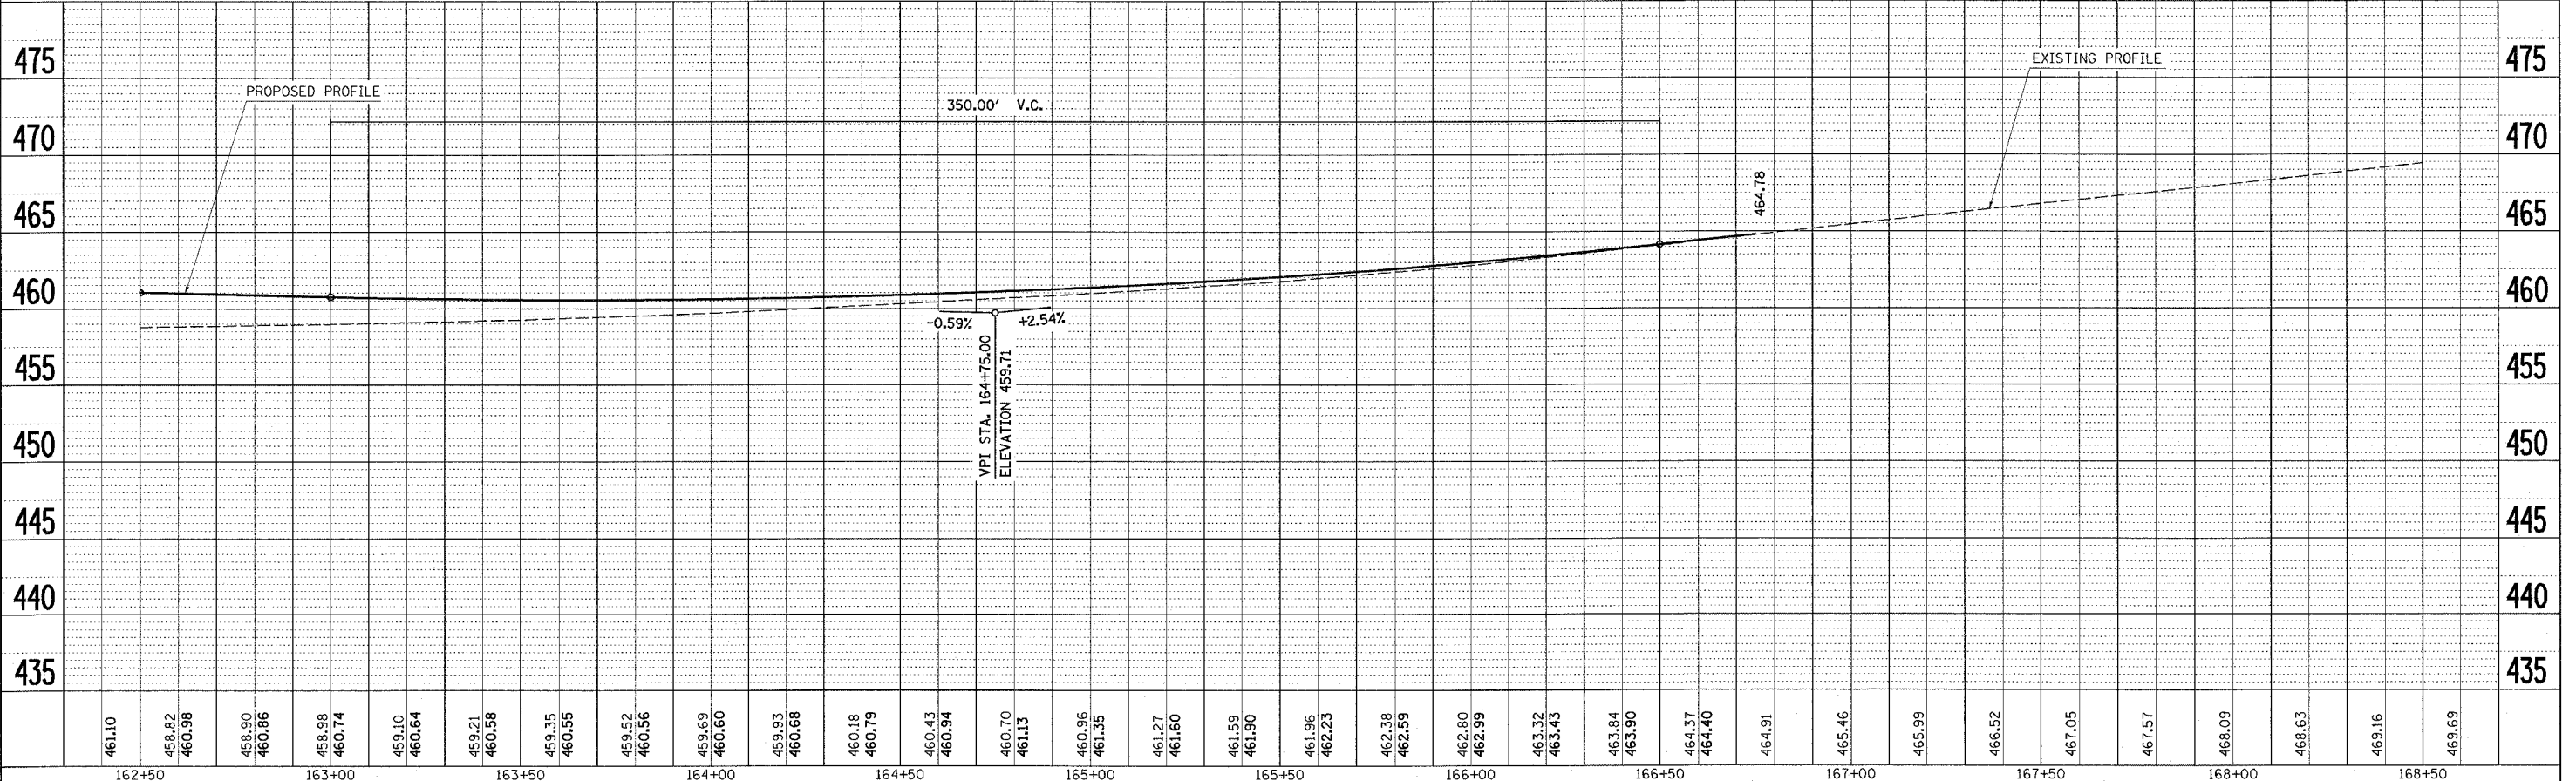


F.A.P. RTE.	SECTION	COUNTY	TOTAL SHEETS	SHEET NO.
314	111BR-1	MADISON	123	80
STA. 162+50		TO STA. 168+50		
FED. ROAD DIST. NO.		ILLINOIS	FED. AID PROJECT	

TEMPORARY DITCH CHECK

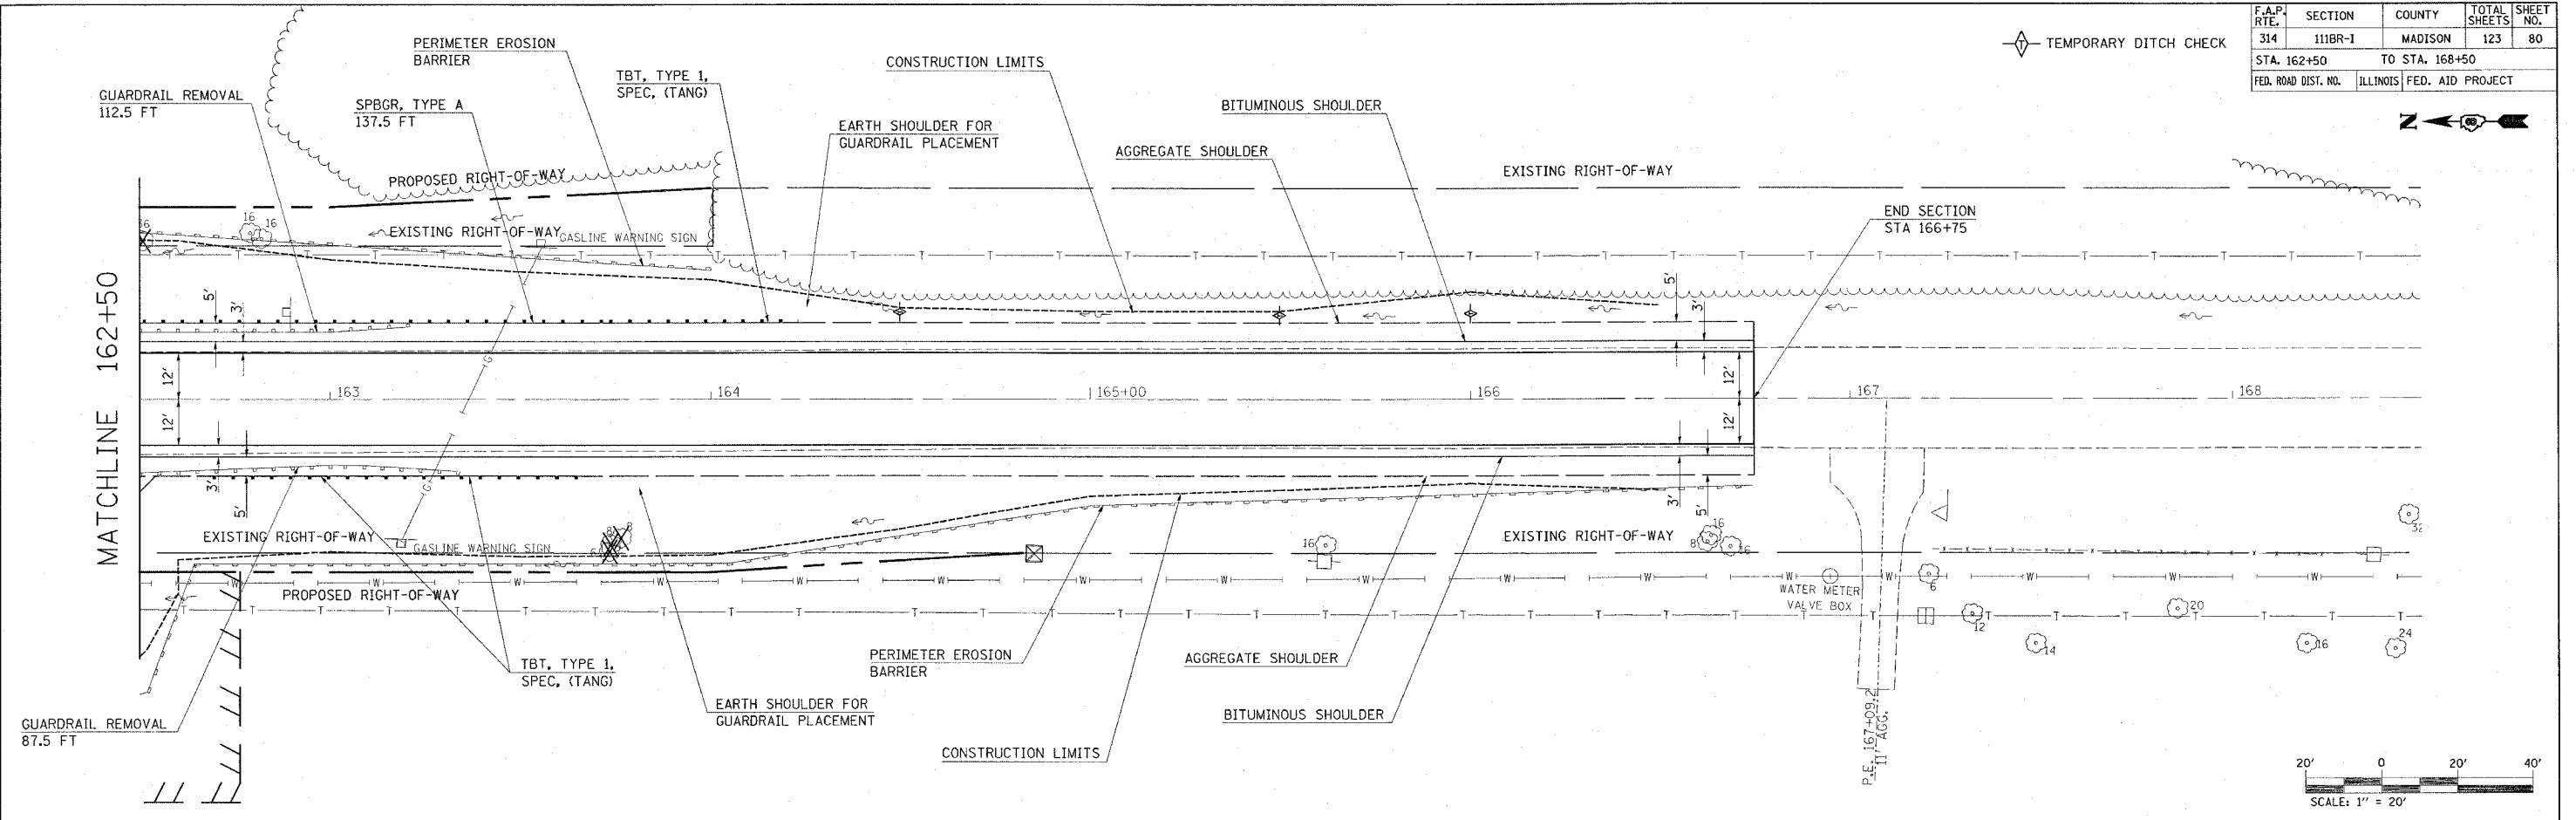

SN 060-0339 PLAN & PROFILE

PLAN

DATE	
BY	
REVISION	
NO.	
DATE	
BY	
REVISION	
NO.	

NOTE: BOOK NO. _____
 DRAWING CHECKED BY _____
 STRUCTURE NOTATION: CPWD
 NO. _____
 USER NAME: _____

PROFILE

DATE	
BY	
REVISION	
NO.	
DATE	
BY	
REVISION	
NO.	

NOTE: BOOK NO. _____
 DRAWING CHECKED BY _____
 STRUCTURE NOTATION: CPWD
 NO. _____
 USER NAME: _____

PLOT DATE = 10/26/2005
 FILE NAME = c:\projects\060339\sn060339.dgn
 USER NAME = jswansky