

F.A.P. RTE.	SECTION	COUNTY	TOTAL SHEETS	SHEET NO.
314	111BR-I	MADISON	123	89
STA. 155+00		TO STA. 161+00		
FED. ROAD DIST. NO.		ILLINOIS FED. AID PROJECT		

STA 155+96 TO STA 160+57

STA 160+57 TO STA 161+00

THERMOPLASTIC PAVEMENT MARKING LINES
 4" YELLOW 120 FT
 4" WHITE 922 FT


POLYUREA PAVEMENT MARKING LINES
 4" YELLOW 10 FT
 4" WHITE 86 FT

STA 155+96 TO STA 157+25

REPLACEMENT REFLECTOR
 DOUBLE AMBER 2 EACH

STA 157+25 TO STA 160+57

RAISED REFLECTIVE PAVEMENT MARKERS
 DOUBLE AMBER 4 EACH

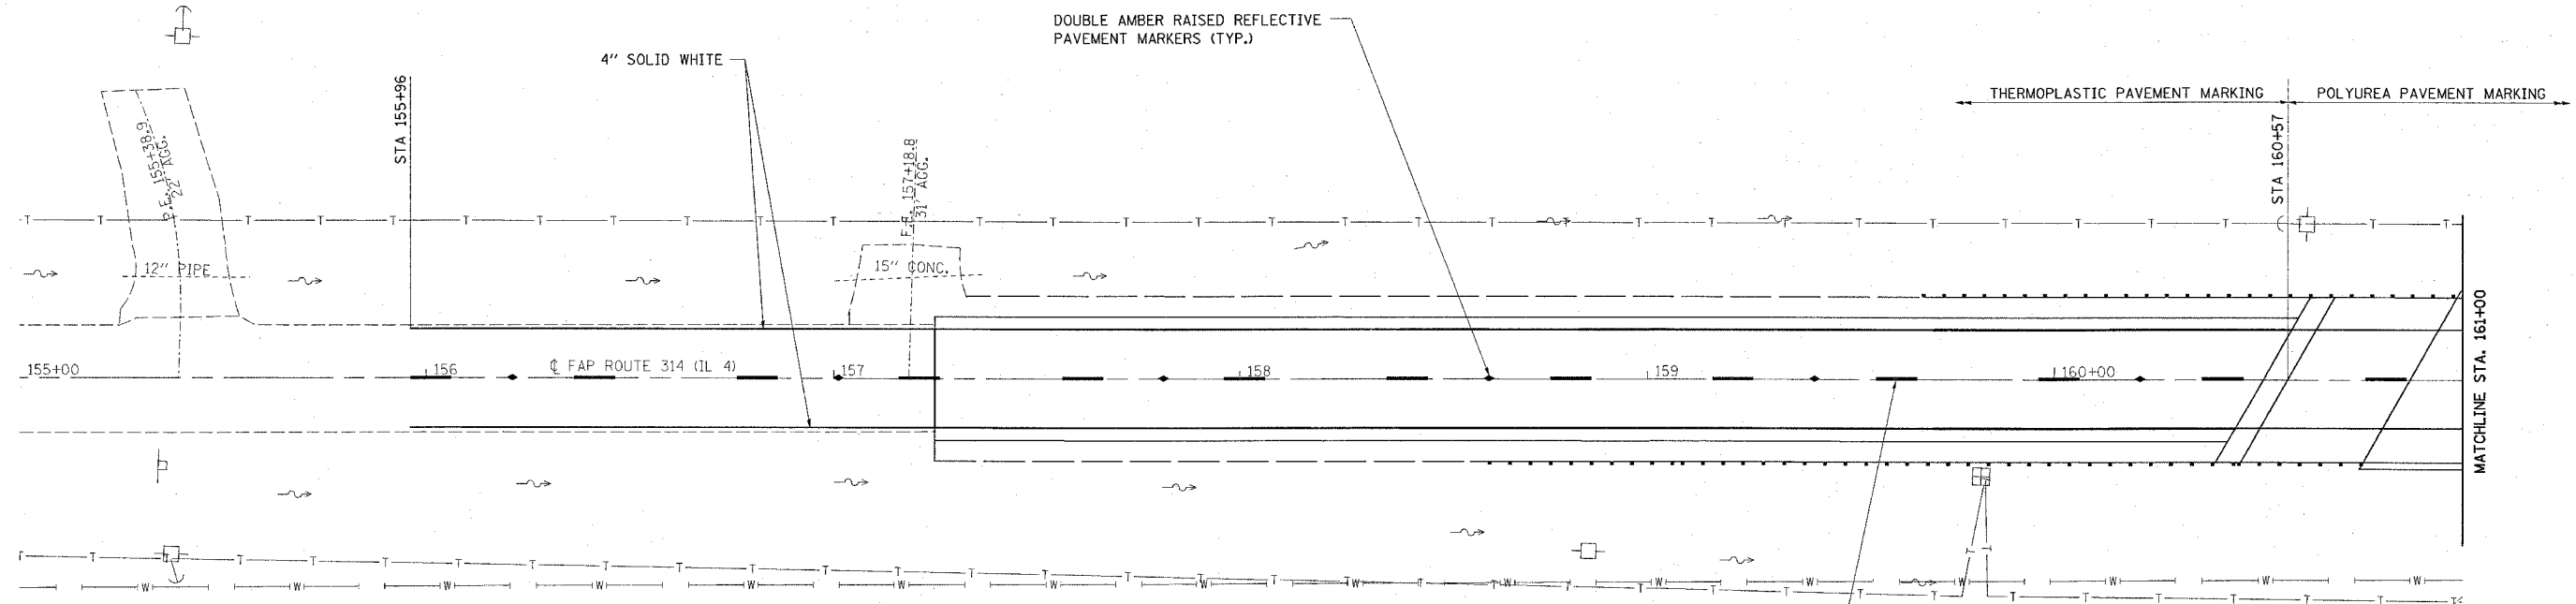


DOUBLE AMBER RAISED REFLECTIVE PAVEMENT MARKERS (TYP.)

4" SOLID WHITE

THERMOPLASTIC PAVEMENT MARKING POLYUREA PAVEMENT MARKING

4" SKIP-DASH YELLOW
 SEE STANDARD 780001

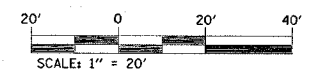

REVISIONS	
NAME	DATE

ILLINOIS DEPARTMENT OF TRANSPORTATION
PAVEMENT MARKING
 FAP ROUTE 314
 SECTION 111BR-I
 MADISON COUNTY
 SN 060-0112(E) 0339(P)

PLOT DATE = 11/9/2005
 FILE NAME = c:\projects\ave02701\plan\p162701a06.dgn
 PLOT SCALE = 1" = 20'
 REFERENCE = splan
 #topo16