


F.A.P. RTE.	SECTION	COUNTY	TOTAL SHEETS	SHEET NO.
314	111BR-1	MADISON	123	112
STA.		TO STA.		
FED. ROAD DIST. NO.	ILLINOIS	FED. AID PROJECT		

STATE OF ILLINOIS
DEPARTMENT OF PUBLIC WORKS & BUILDINGS
DIVISION OF HIGHWAYS

CONTRACT NO.	COUNTY	SEC.	TOTAL SHEETS	SHEET NO.
150	MADISON	111B	69	22

SHEET NO. 3
4 SHEETS

BM N.E.W. in T.P. left side
138+30 12.6x 69.75

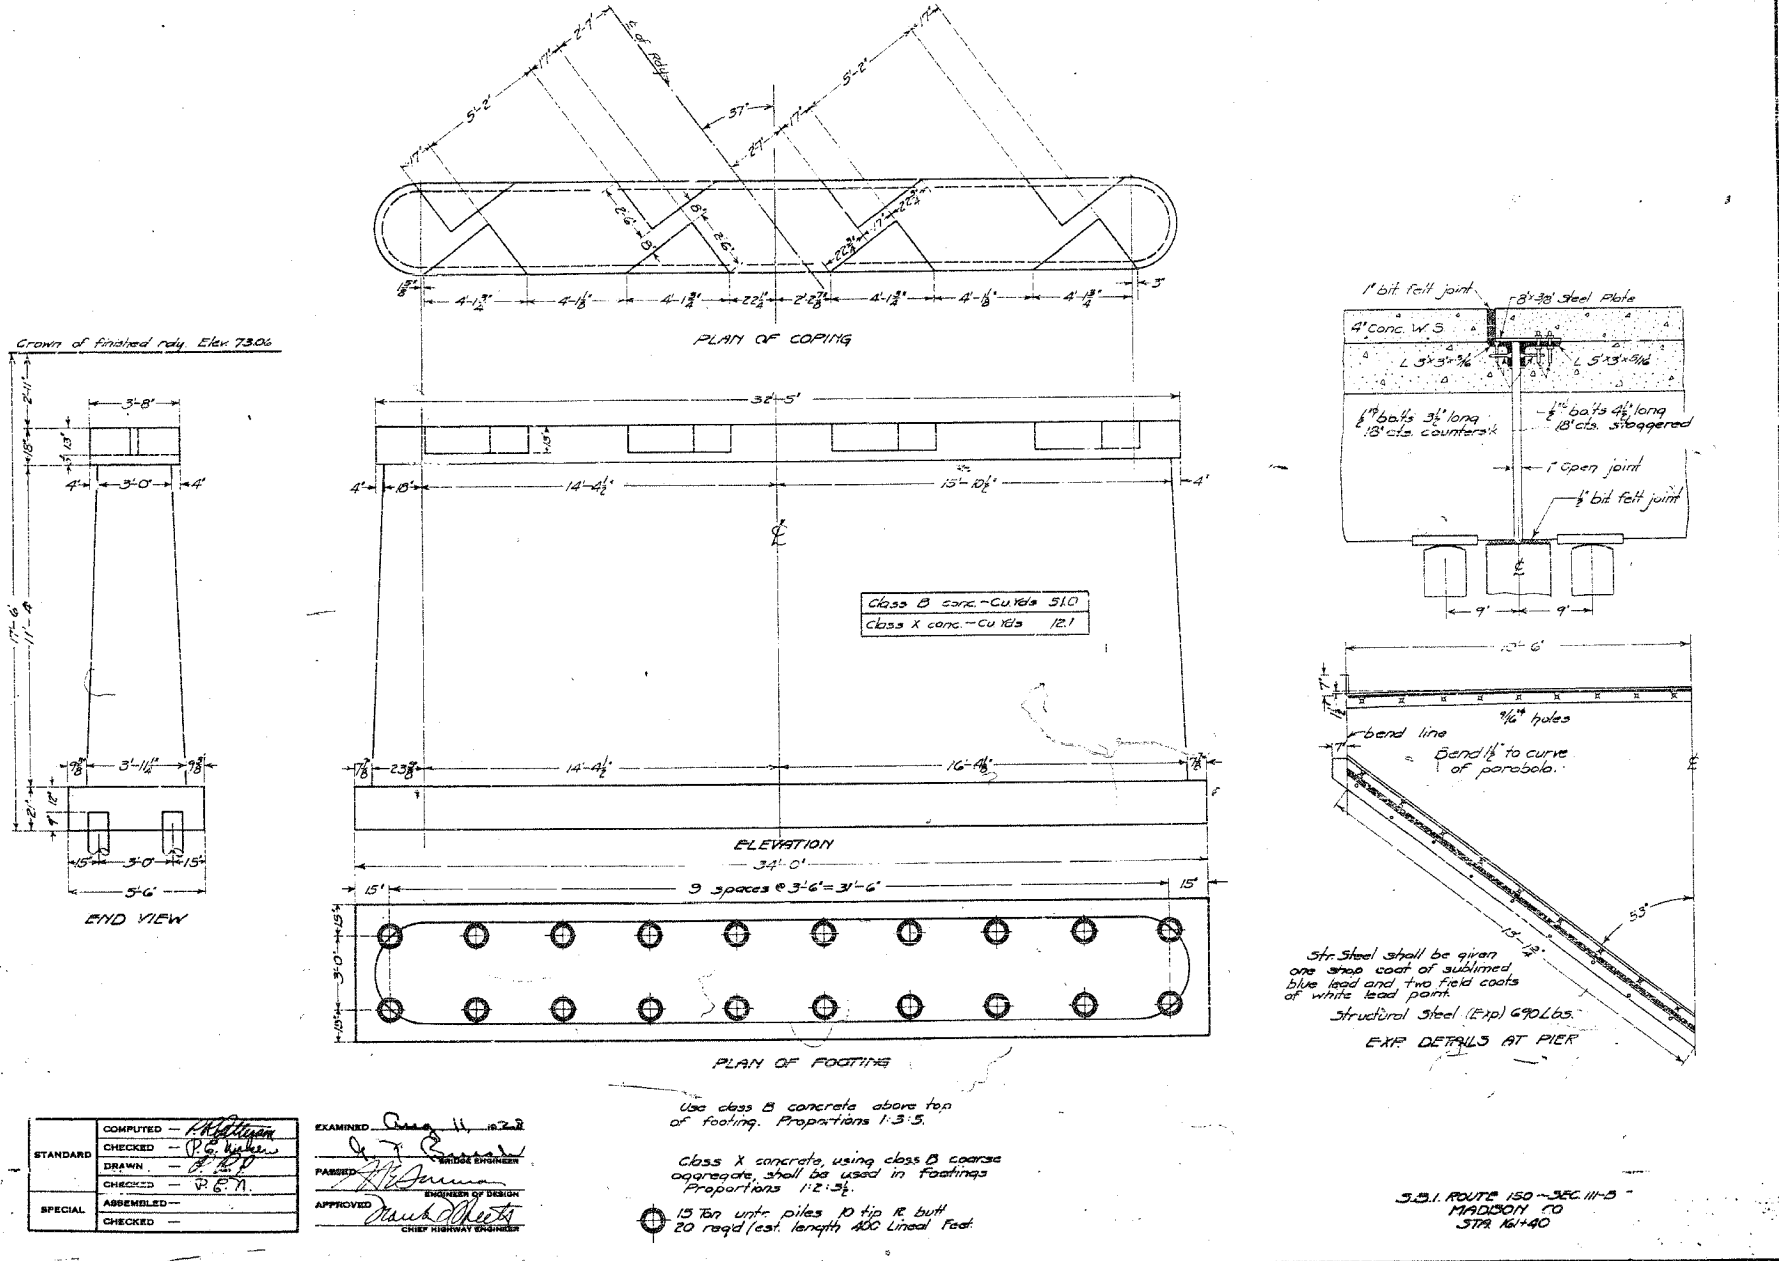

COMPUTED	—	EXAMINED	—
CHECKED	—	PASSED	—
DRAWN	—	APPROVED	—
CHECKED	—		
SPECIAL	—		
CHECKED	—		

FOR INFORMATION ONLY

REVISIONS	
NAME	DATE

ILLINOIS DEPARTMENT OF TRANSPORTATION

EXISTING STRUCTURE PLANS

FAP ROUTE 314
SECTION 111BR-1
MADISON COUNTY