


F.A.P. RTE.	SECTION	COUNTY	TOTAL SHEETS	SHEET NO.
314	111BR-I	MADISON	123	113
STA. TO STA.				
FED. ROAD DIST. NO.	ILLINOIS	FED. AID PROJECT		

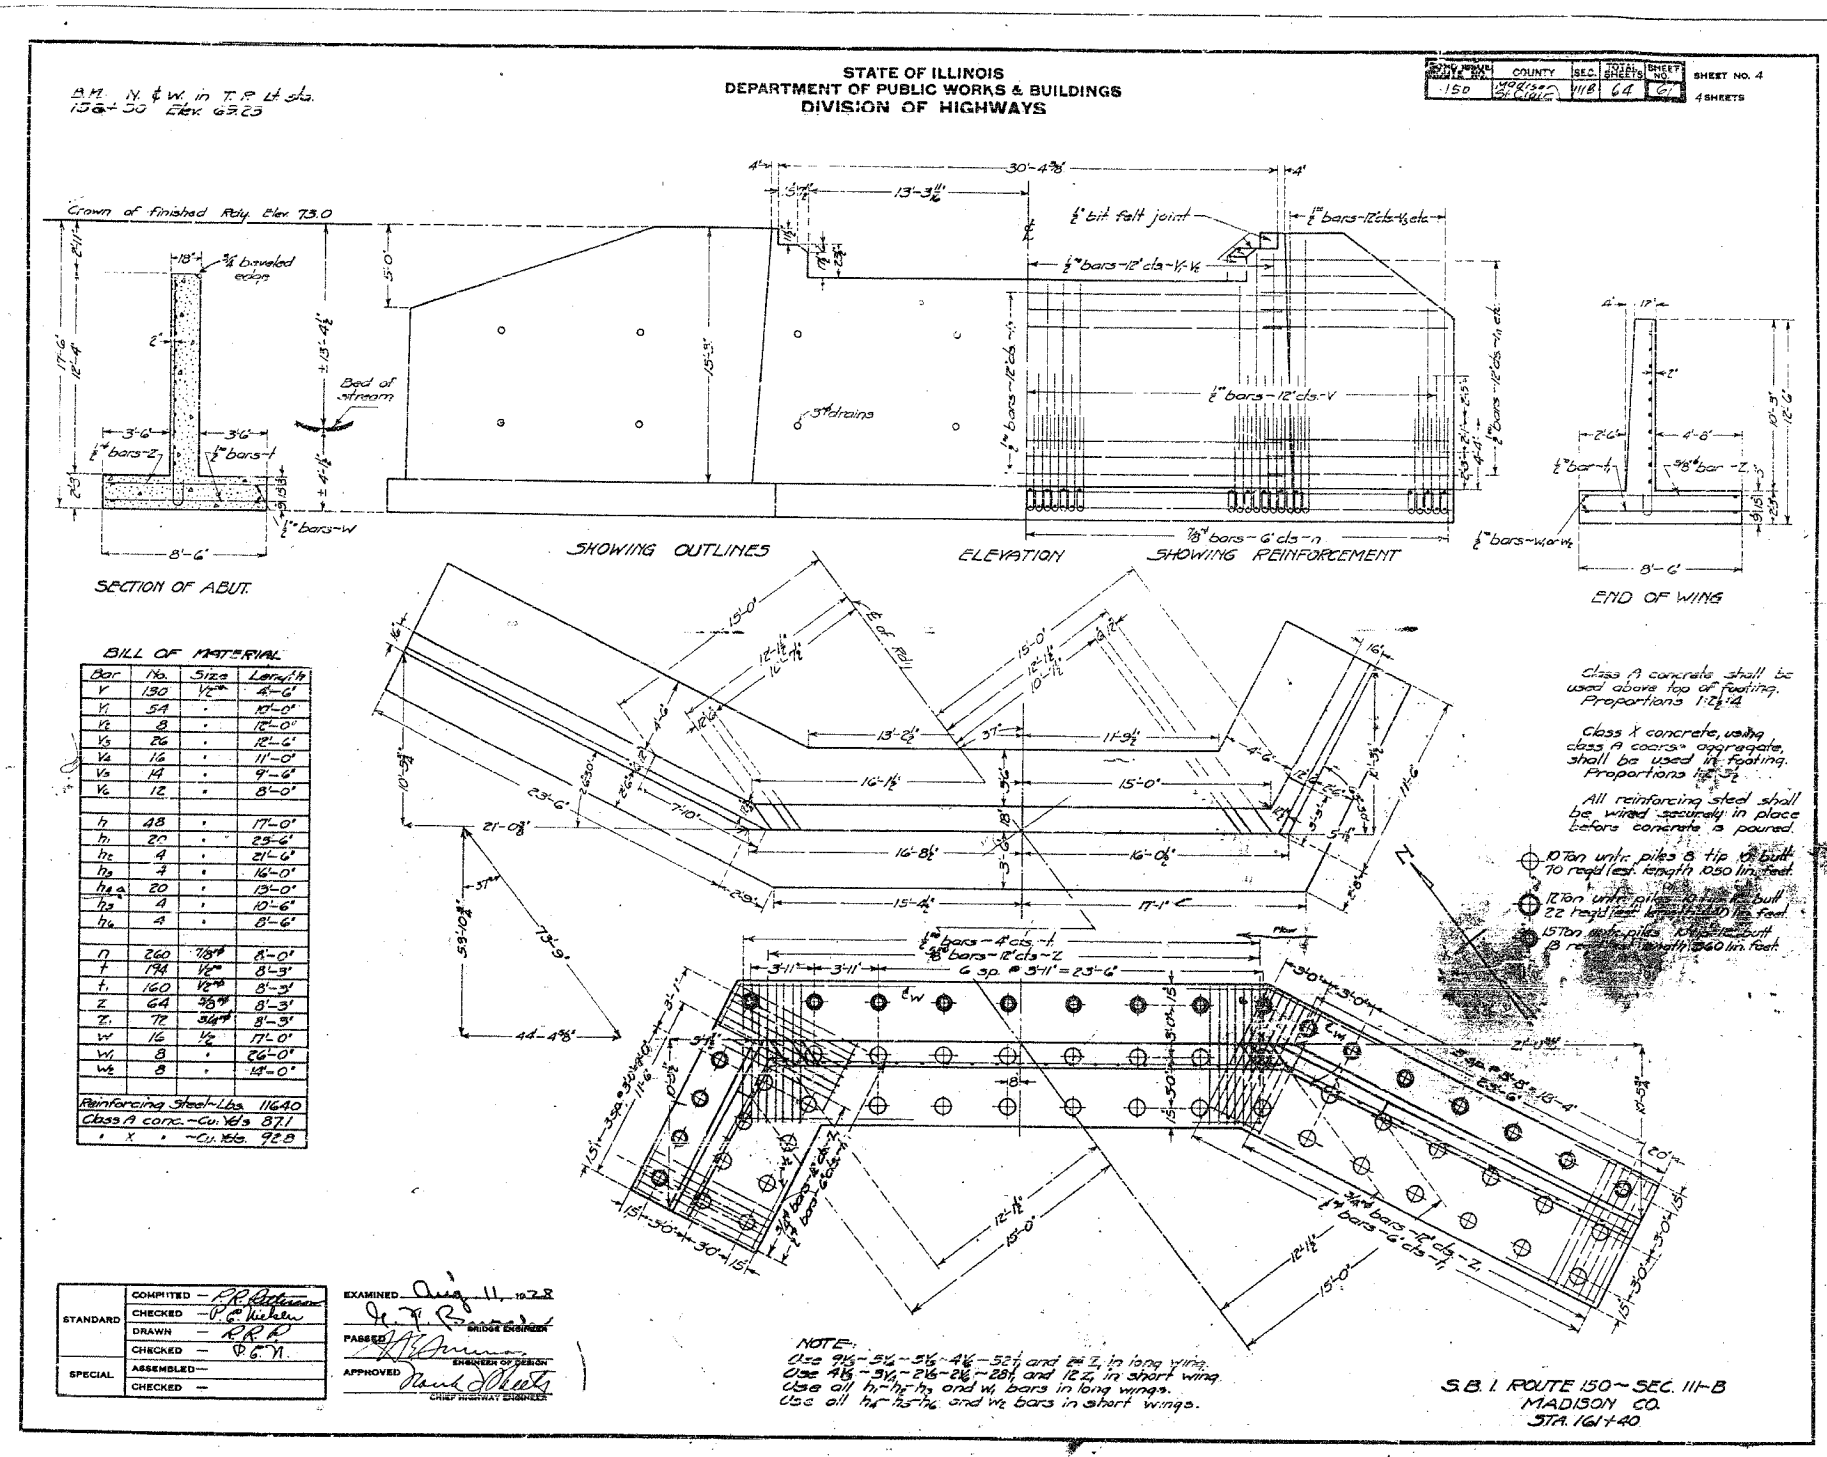

FOR INFORMATION ONLY

REVISIONS		DATE
NAME		

ILLINOIS DEPARTMENT OF TRANSPORTATION

EXISTING STRUCTURE PLANS

FAP ROUTE 314  
SECTION 111BR-I  
MADISON COUNTY