


F.A.P. RTE.	SECTION	COUNTY	TOTAL SHEETS	SHEET NO.
355	258-I	JERSEY	30	14
STA. 407+17.00		TO STA. 407+17.00		
FED. ROAD DIST. NO.		ILLINOIS FED. AID PROJECT		

FINAL SURVEY	NO.
SURVEYED	DATE
TEMPERATURE	
AREAS CHECKED	
BY	

ORIGINAL SURVEY	NO.
SURVEYED	DATE
TEMPERATURE	
AREAS CHECKED	
BY	

PLOT DATE = 1/3/2006
 FILE NAME = c:\projects\view\407685\plan\407685.dwg
 PLOT SCALE = 5.0000 / 1" IN.
 USER NAME = danielmehy

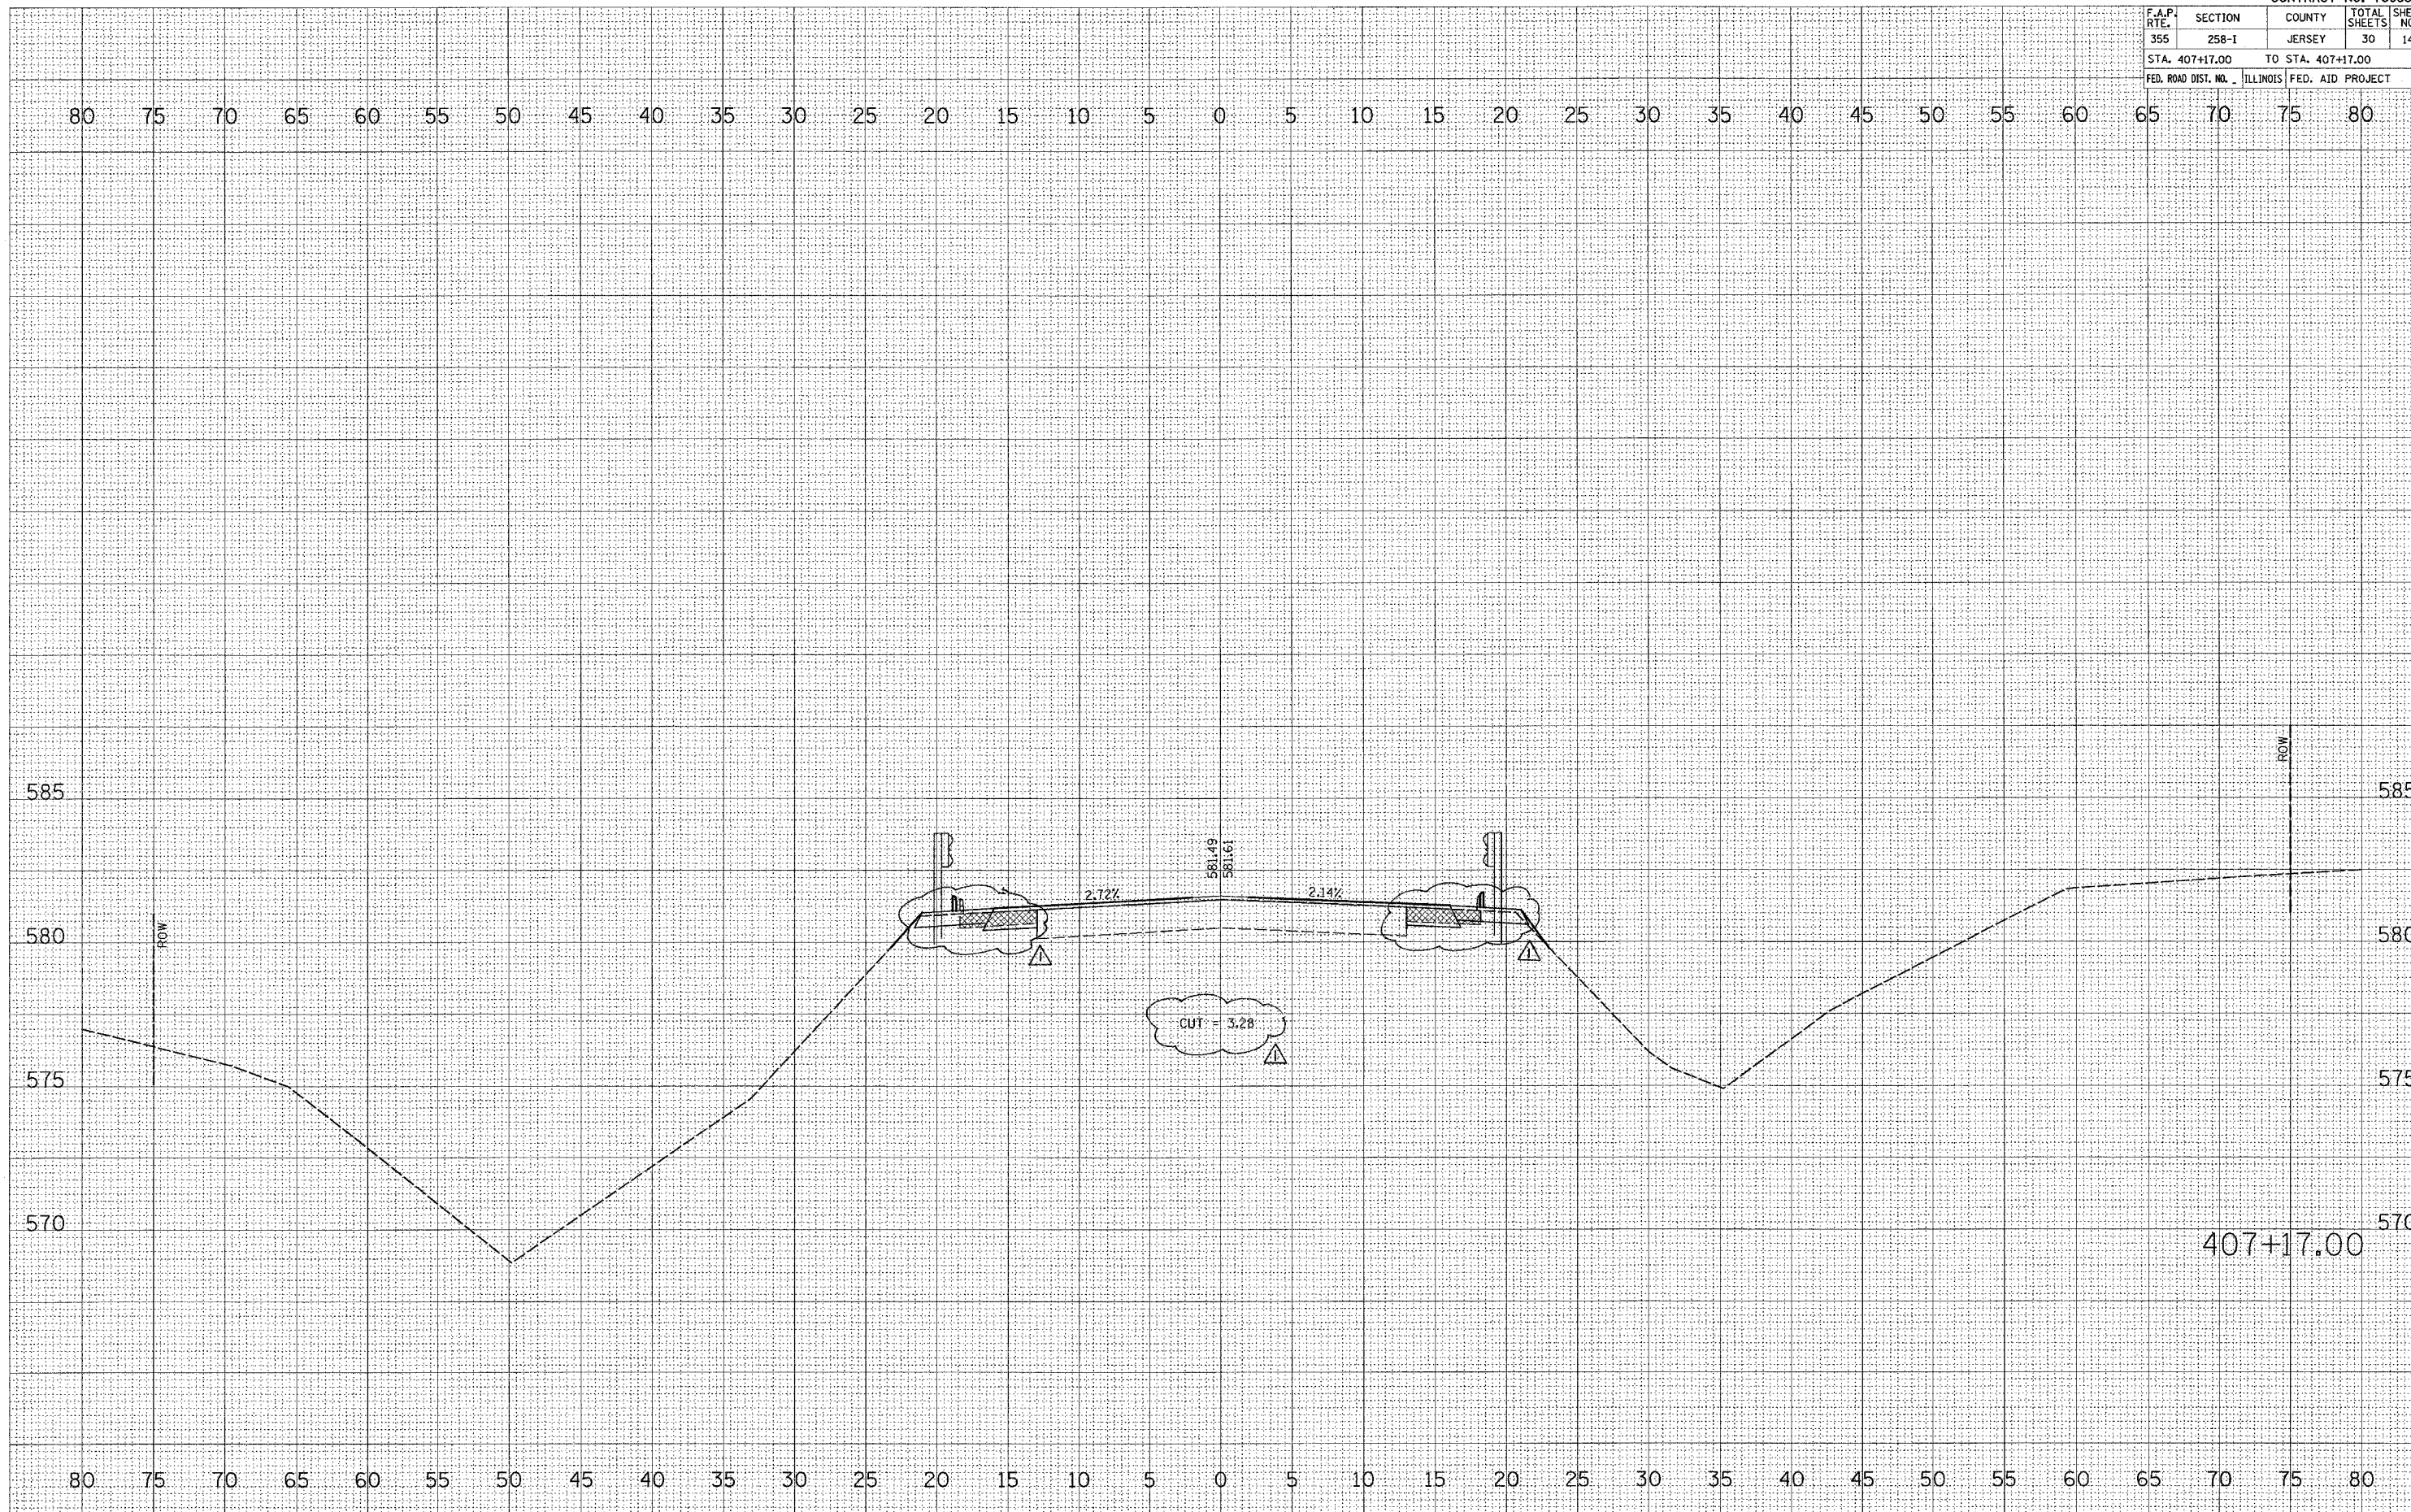

△ Rev. 1-10-06