


F.A.P. RTE.	SECTION	COUNTY	TOTAL SHEETS	SHEET NO.
355	258-1	JERSEY	30	16
STA. 408+00.00		TO STA. 408+00.00		
FED. ROAD DIST. NO. ILLINOIS		FED. AID PROJECT		

DATE	
BY	
FINAL SURVEY	SUPERVISED
NOTE BOOK	PLOTTED
NO.	AREAS CHECKED

DATE	
BY	
ORIGINAL SURVEY	SUPERVISED
FILE NAME	PLOTTED
USER NAME	AREAS CHECKED
NO.	

PLOT DATE = 1/3/2006
 FILE NAME = c:\projects\area\76955\plan\76955\16.dwg
 USER NAME = dmsmith

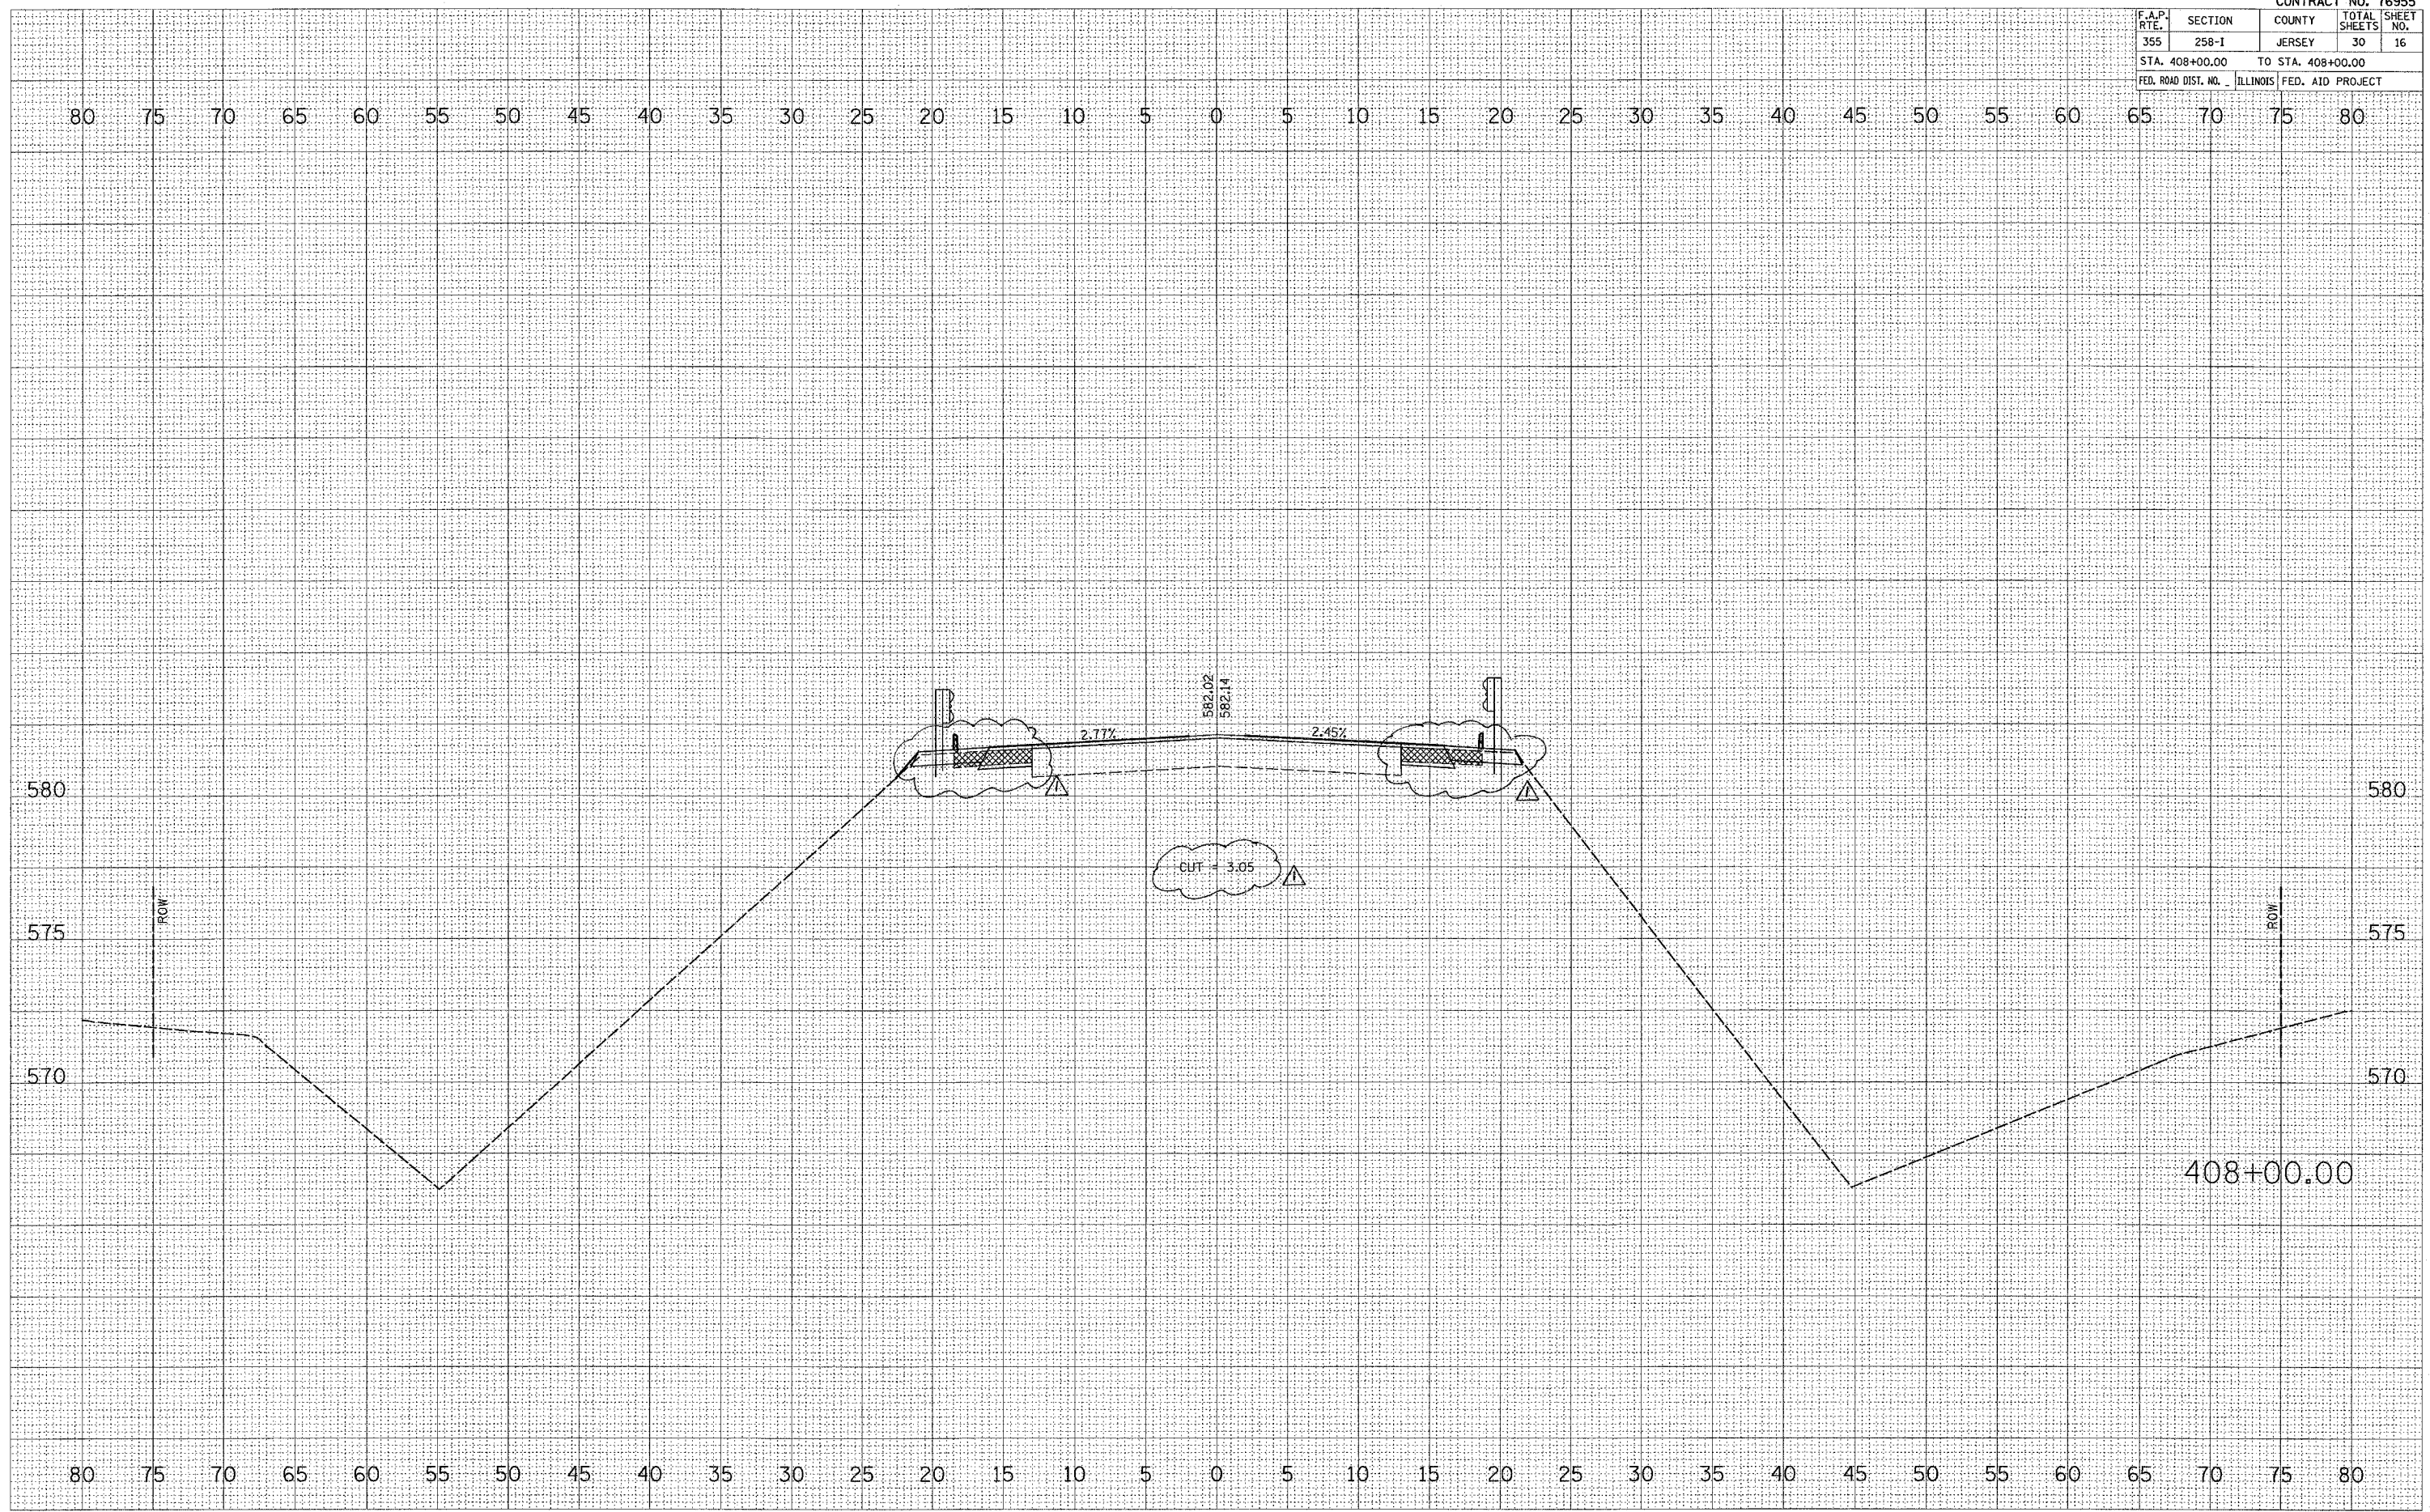

△ Rev. 1-6-06