


| F.A.P. RTE. | SECTION | COUNTY | TOTAL SHEETS | SHEET NO. |
|---------------------|---------|---------------------------|--------------|-----------|
| 355 | 258-I | JERSEY | 30 | 19 |
| STA. 409+50.00 | | TO STA. 409+50.00 | | |
| FED. ROAD DIST. NO. | | ILLINOIS FED. AID PROJECT | | |

| FINAL SURVEY | SURVEY | DATE |
|--------------|--------|------|
| NO. | | |

| ORIGINAL SURVEY | DATE |
|-----------------|------|
| NO. | |

PLOT DATE = 1/3/2006
 FILE NAME = c:\projects\1100\409505\plan\409505.dwg
 USER NAME = dntdnt

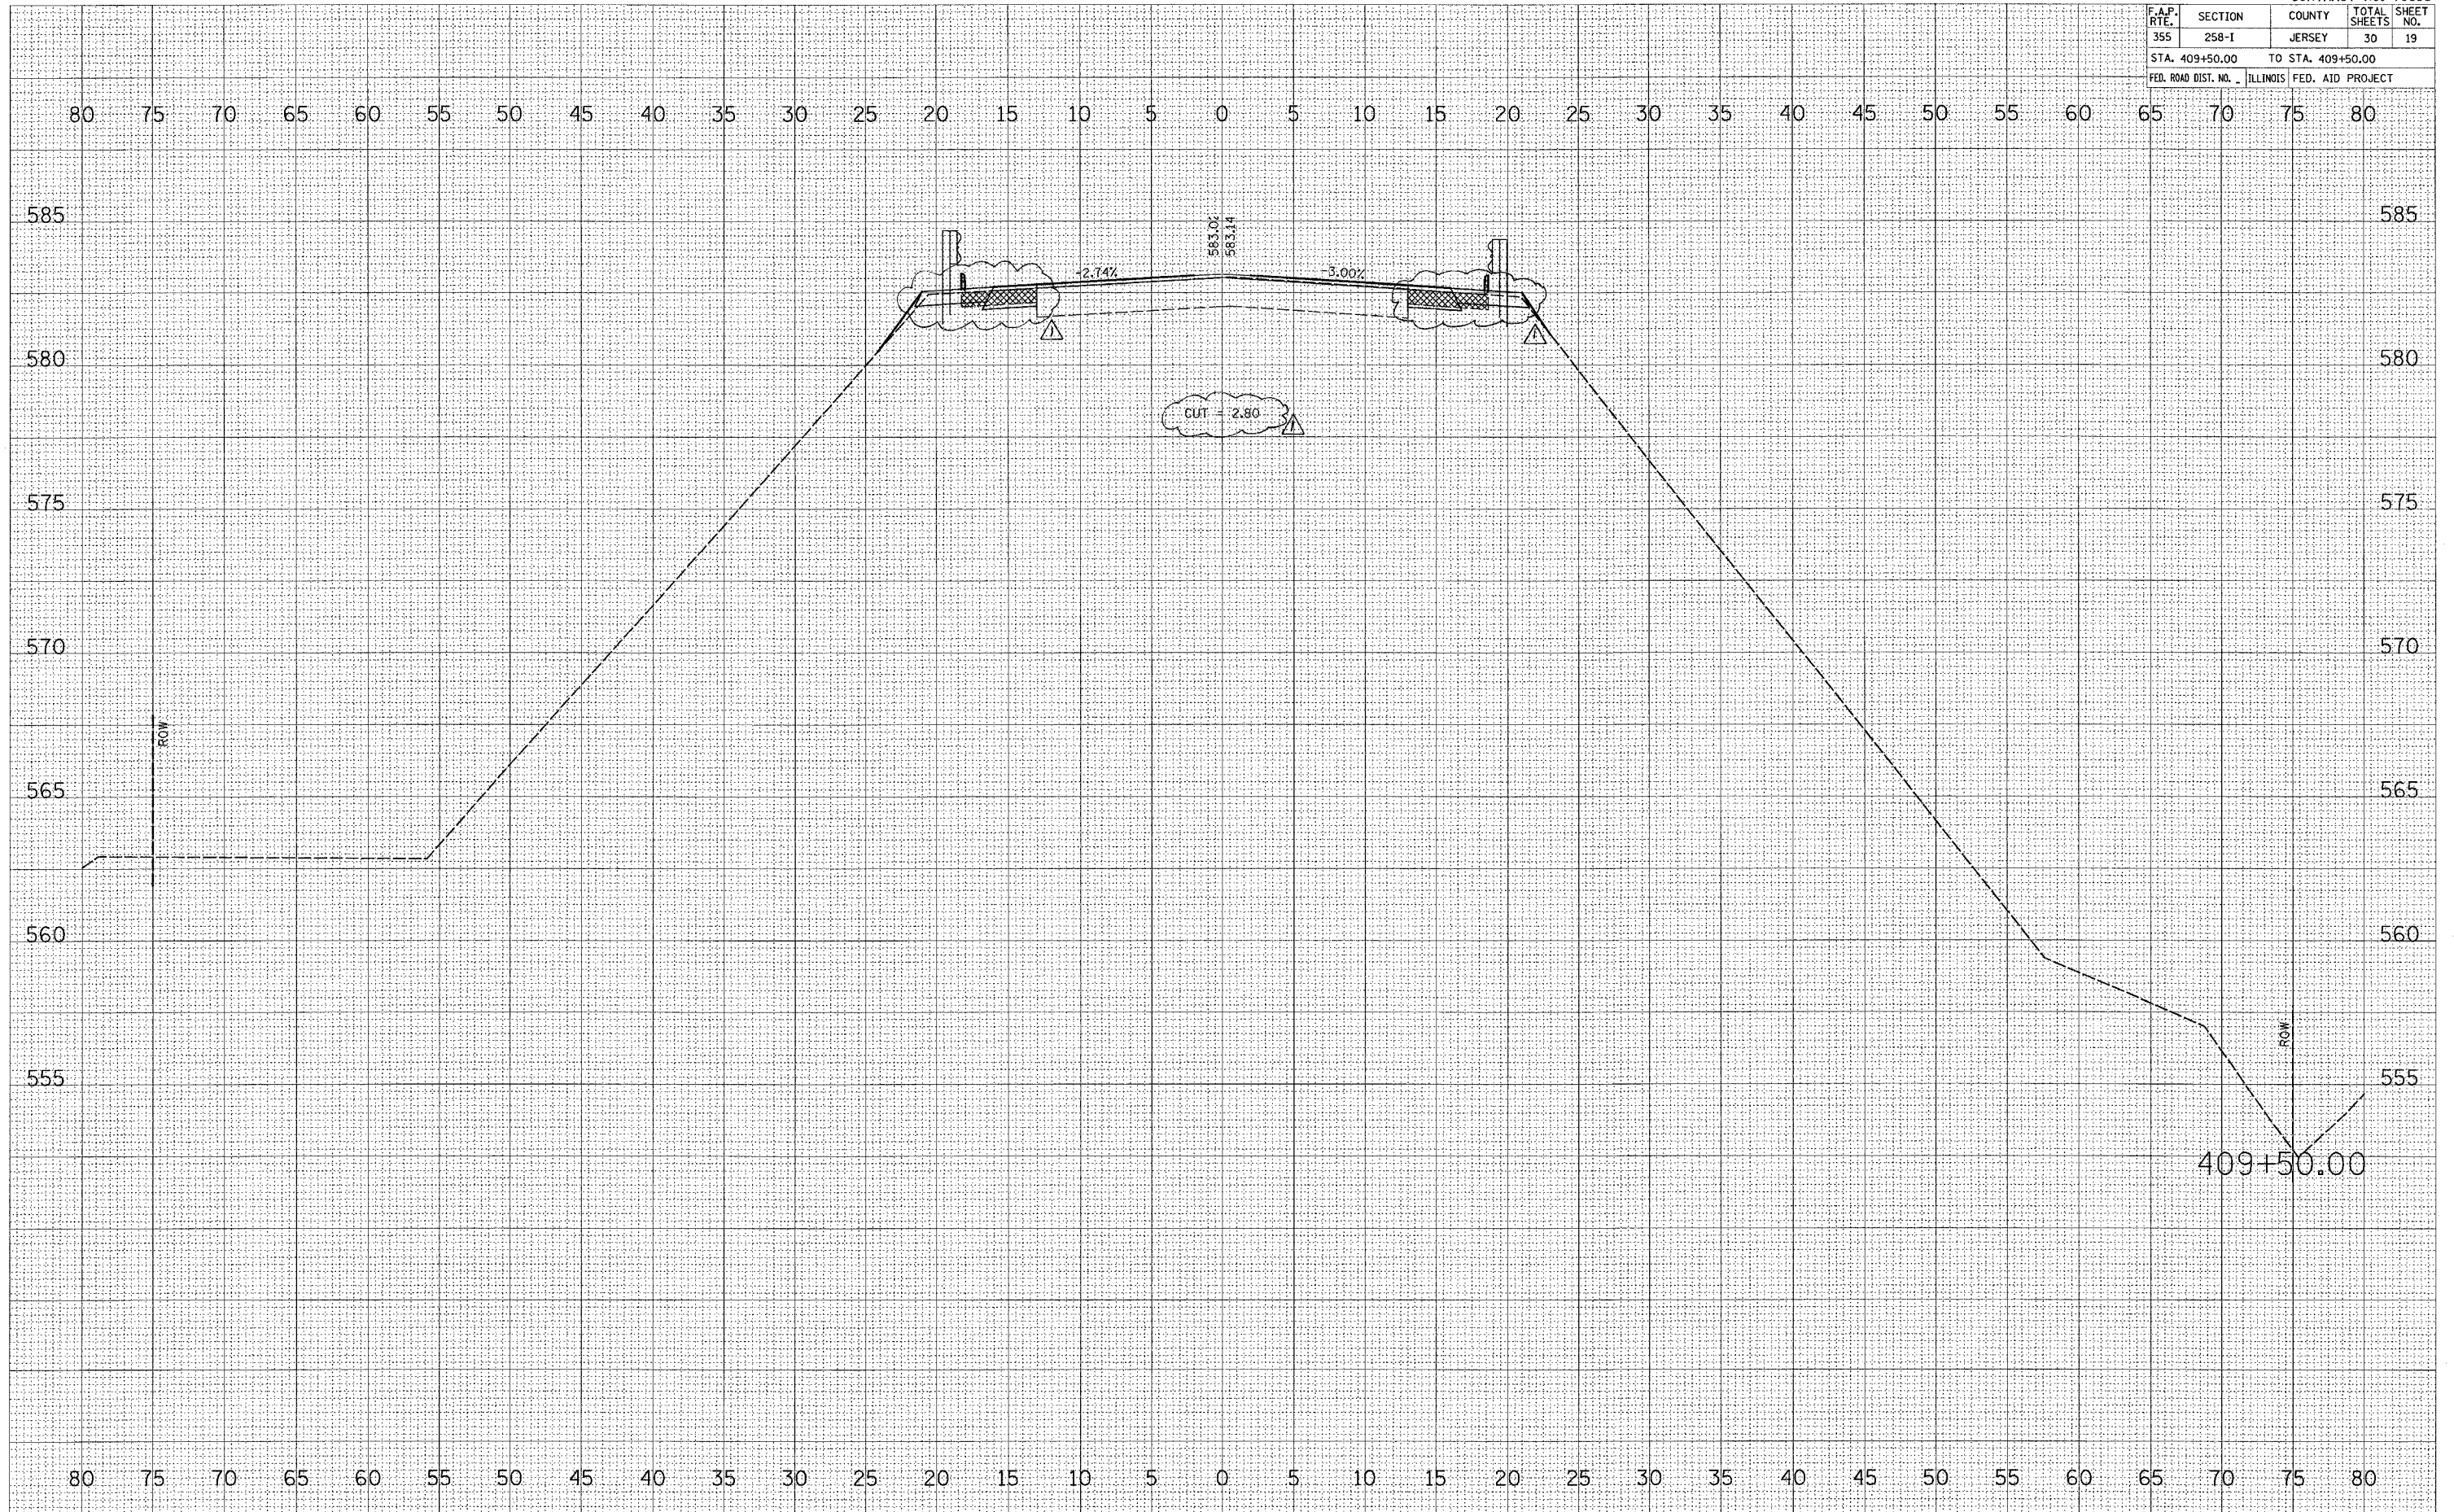

△ Rev. 1-10-00