

F.A.P. RTE.	SECTION	COUNTY	TOTAL SHEETS	SHEET NO.
3762	01-00139-02-BR	WILL	35	07
STA.	TO STA.			
FED. ROAD DIST. NO. 1	ILLINOIS HIGHWAY PROJECT	CONTRACT # 83802		

ROAD CLOSURE GENERAL NOTES

1. THE CONTRACTOR WILL BE ALLOWED TO CLOSE HARLEM AVENUE/DRECKSLER ROAD FOR THE DURATION OF THE PROJECT AS DETAILED IN THE SPECIFICATIONS.
2. THE DETOUR ROUTE SHALL BE POSTED PRIOR TO CLOSING THE ROAD.
3. ALL TRAFFIC CONTROL WORK ASSOCIATED WITH THE ROAD CLOSURE, SIGNING, AND BARRICADING, SHALL BE INCLUDED IN THE PAY ITEM FOR "TRAFFIC CONTROL AND PROTECTION FOR TEMPORARY DETOUR."
4. THE CONTRACTOR SHALL GIVE THE ENGINEER, COUNTY, AND IDOT A 72 HOUR NOTICE PRIOR TO PLACING THE ADVANCE NOTICE SIGNS.
5. * ADVANCE NOTICE SIGNS " 15 " SHALL BE PLACED TWO WEEKS PRIOR TO CLOSING THE ROADWAY.




SIGN LEGEND

- | | | | |
|----|--|----|--|
| 1 | | 12 | |
| 2 | | 13 | |
| 3 | | 14 | |
| 4 | | 15 | |
| 6 | | 16 | |
| 7 | | 17 | |
| 8 | | 18 | |
| 9 | | 19 | |
| 10 | | 20 | |
| 11 | | | |

LEGEND

PROPOSED DETOUR ROUTE

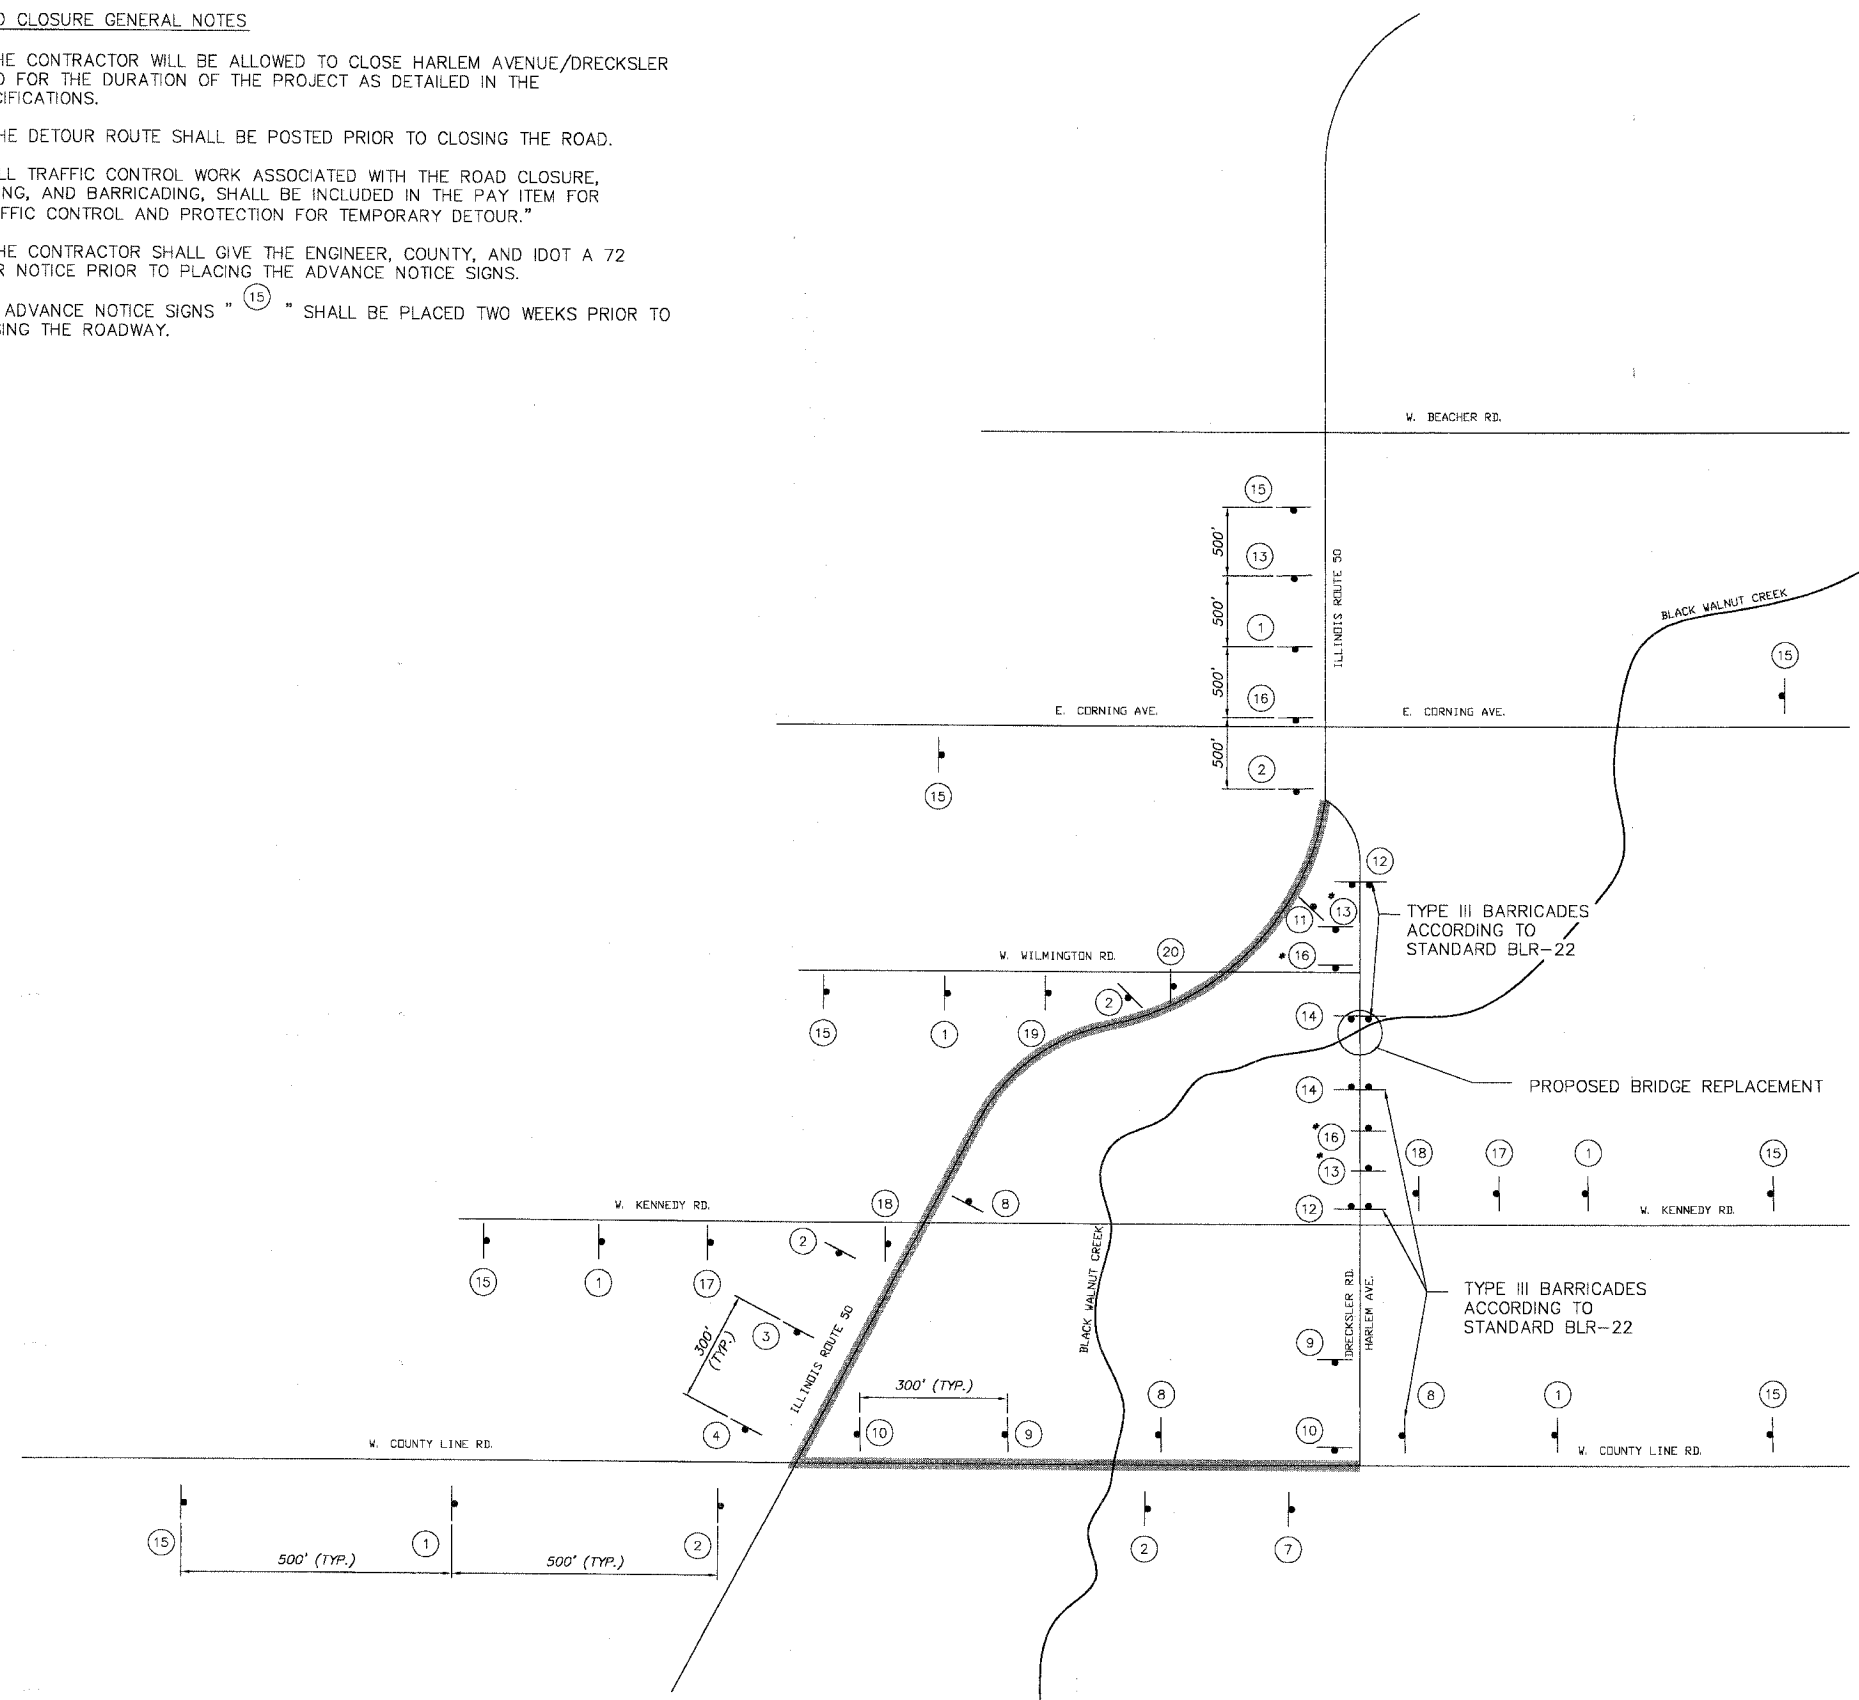

- NOTES:**
1. SIGN SPACING SHALL BE 500' UNLESS OTHERWISE DIRECTED BY THE ENGINEER.
 2. * INDICATES SIGN WITHOUT NAMEPLATE

REVISIONS	
NO.	DATE
7.	
6.	
5.	
4.	
3.	
2.	
1.	

SMITH ENGINEERING CONSULTANTS, INC.
 CIVIL/STRUCTURAL ENGINEERS AND SURVEYORS
 4500 PRIME PARKWAY, SUITE 201
 McHENRY, ILLINOIS 60050
 PH: 815-386-1770 FAX: 815-385-1781
 www.smithengineering.com E-MAIL: seo@smithengineering.com
 McHENRY HUNTERDON YORKVILLE
 ILLINOIS PROFESSIONAL DESIGN FIRM # 184-000108

ILLINOIS DEPARTMENT OF TRANSPORTATION
 WILL COUNTY DEPARTMENT OF HIGHWAYS
 HARLEM AVENUE/DRECKSLER ROAD
 OVER BLACK WALNUT CREEK
 DETOUR PLAN

SCALE: "NTS"
 DATE 5-26-2005
 DRAWN BY WJH
 CHECKED BY JLP

PLOT FILE: SPANDARD
 NEW FILE: 07
 COMP. FILE: 0401587-52A.dwg