



F.A.P. RTE.	SECTION	COUNTY	TOTAL SHEETS	SHEET NO.
3762	01-00139-02-BR	WLL	35	10
STA. 110+00		TO STA. 113+46.50		
FED. ROAD DIST. NO.	ILLINOIS	HIGHWAY PROJECT		
CONTRACT # 83802				



DATE	
BY	
FINAL SURVEY PLOTTED	
NOTE BOOK TEMPLATE	
AREAS CHECKED	
NO.	

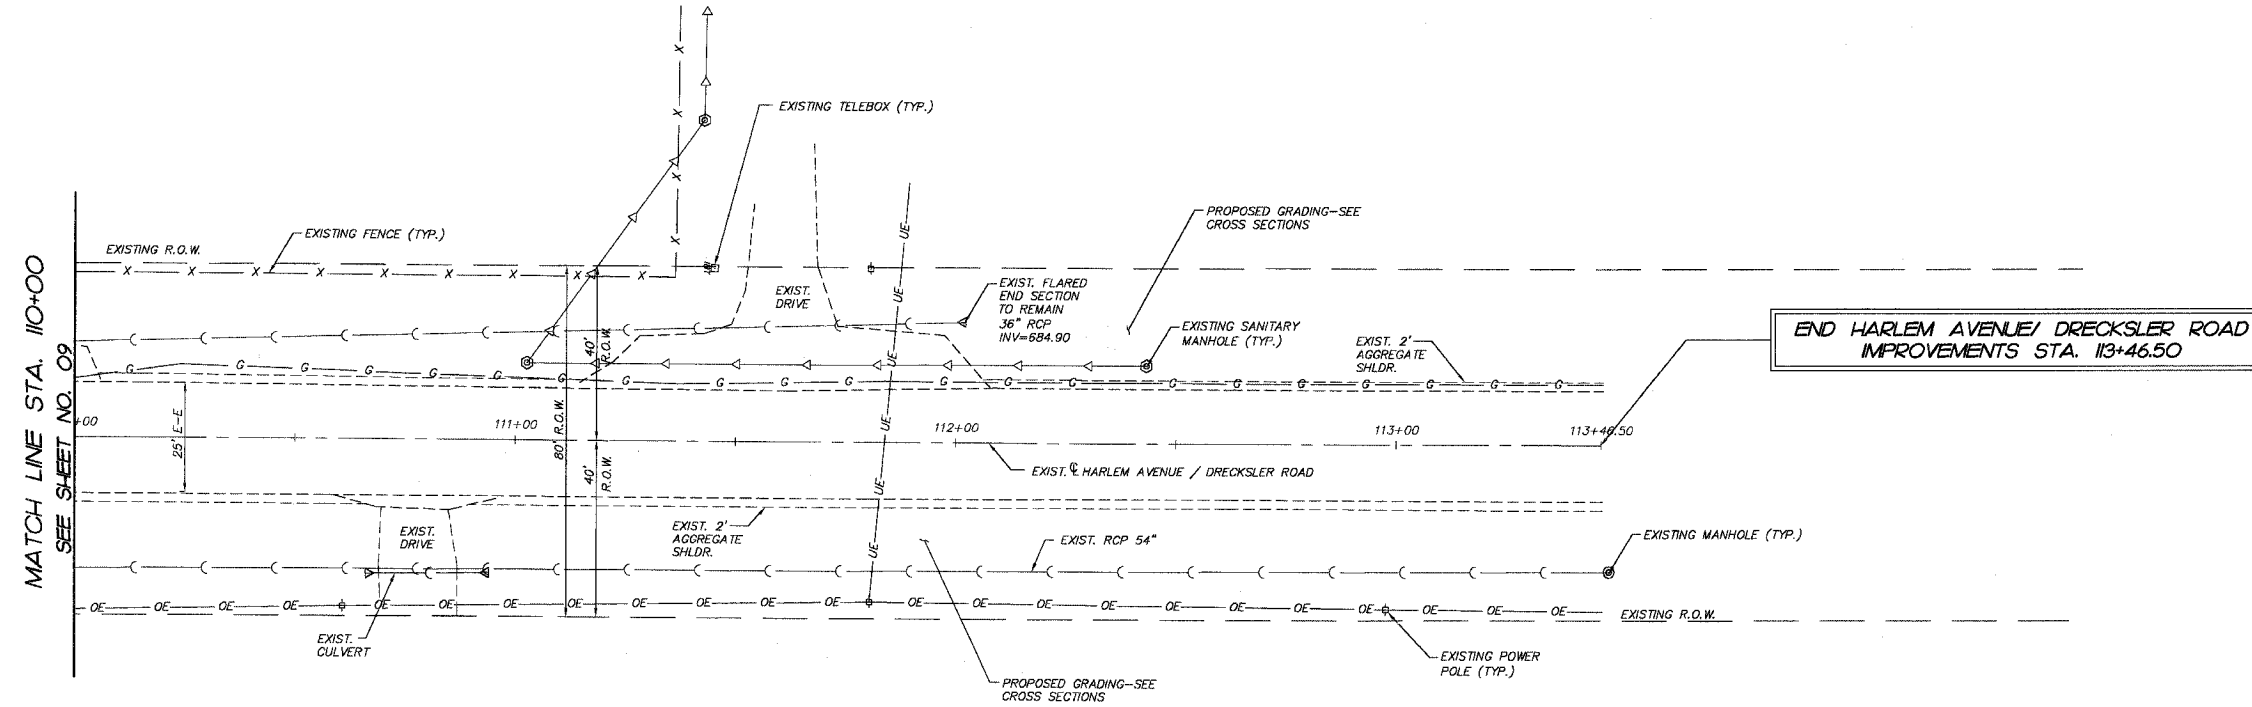

HARLEM AVENUE / DRECKSLER ROAD

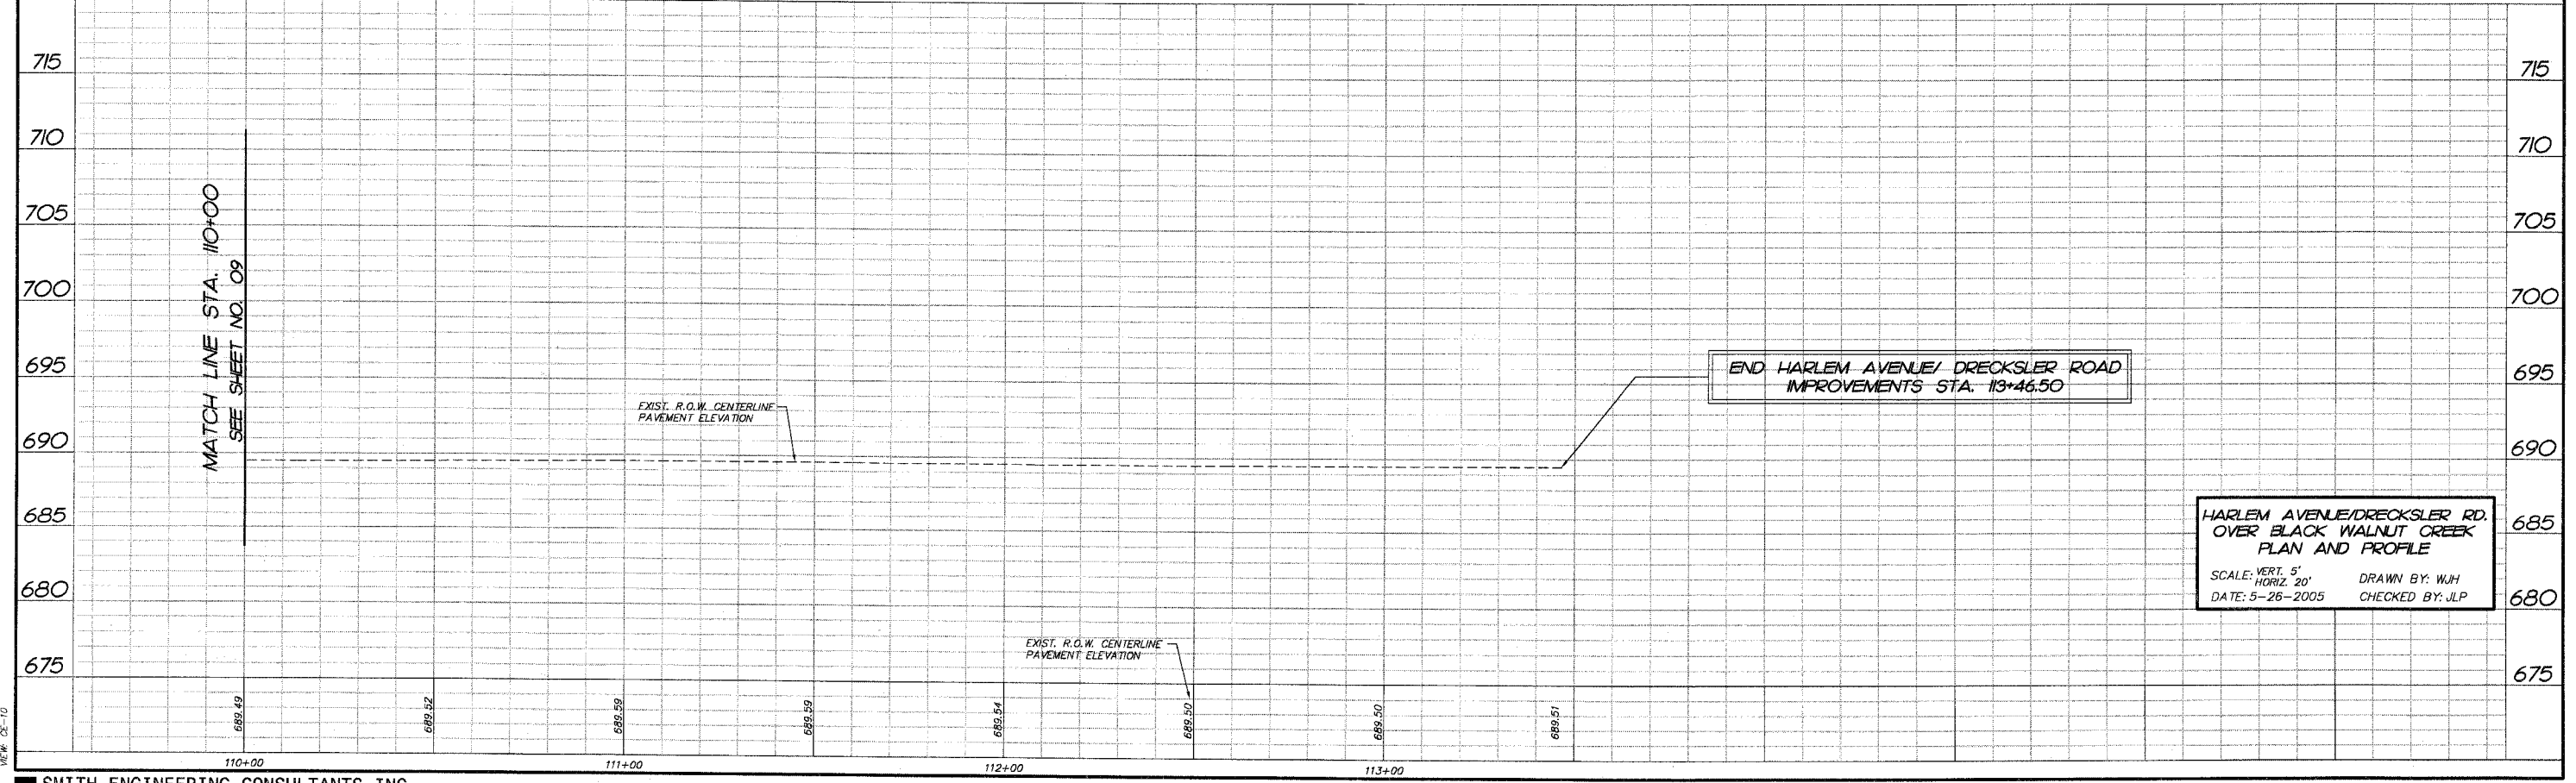

COMP. FILE: 040159-602.dwg
 DATE: 05-26-2005
 10:54 AM