


6/19/2005 5:33:27 AM k:\118000\cadd\geopak\path\_r\_sneed.dgn

CONTRACT NO.: 83805

COUNTY HIGHWAY	FISCAL YEAR	TOTAL SHEETS	SHEET NO.
SEC 03-00001-06-BT	2005	30	21
		DUPAGE COUNTY	

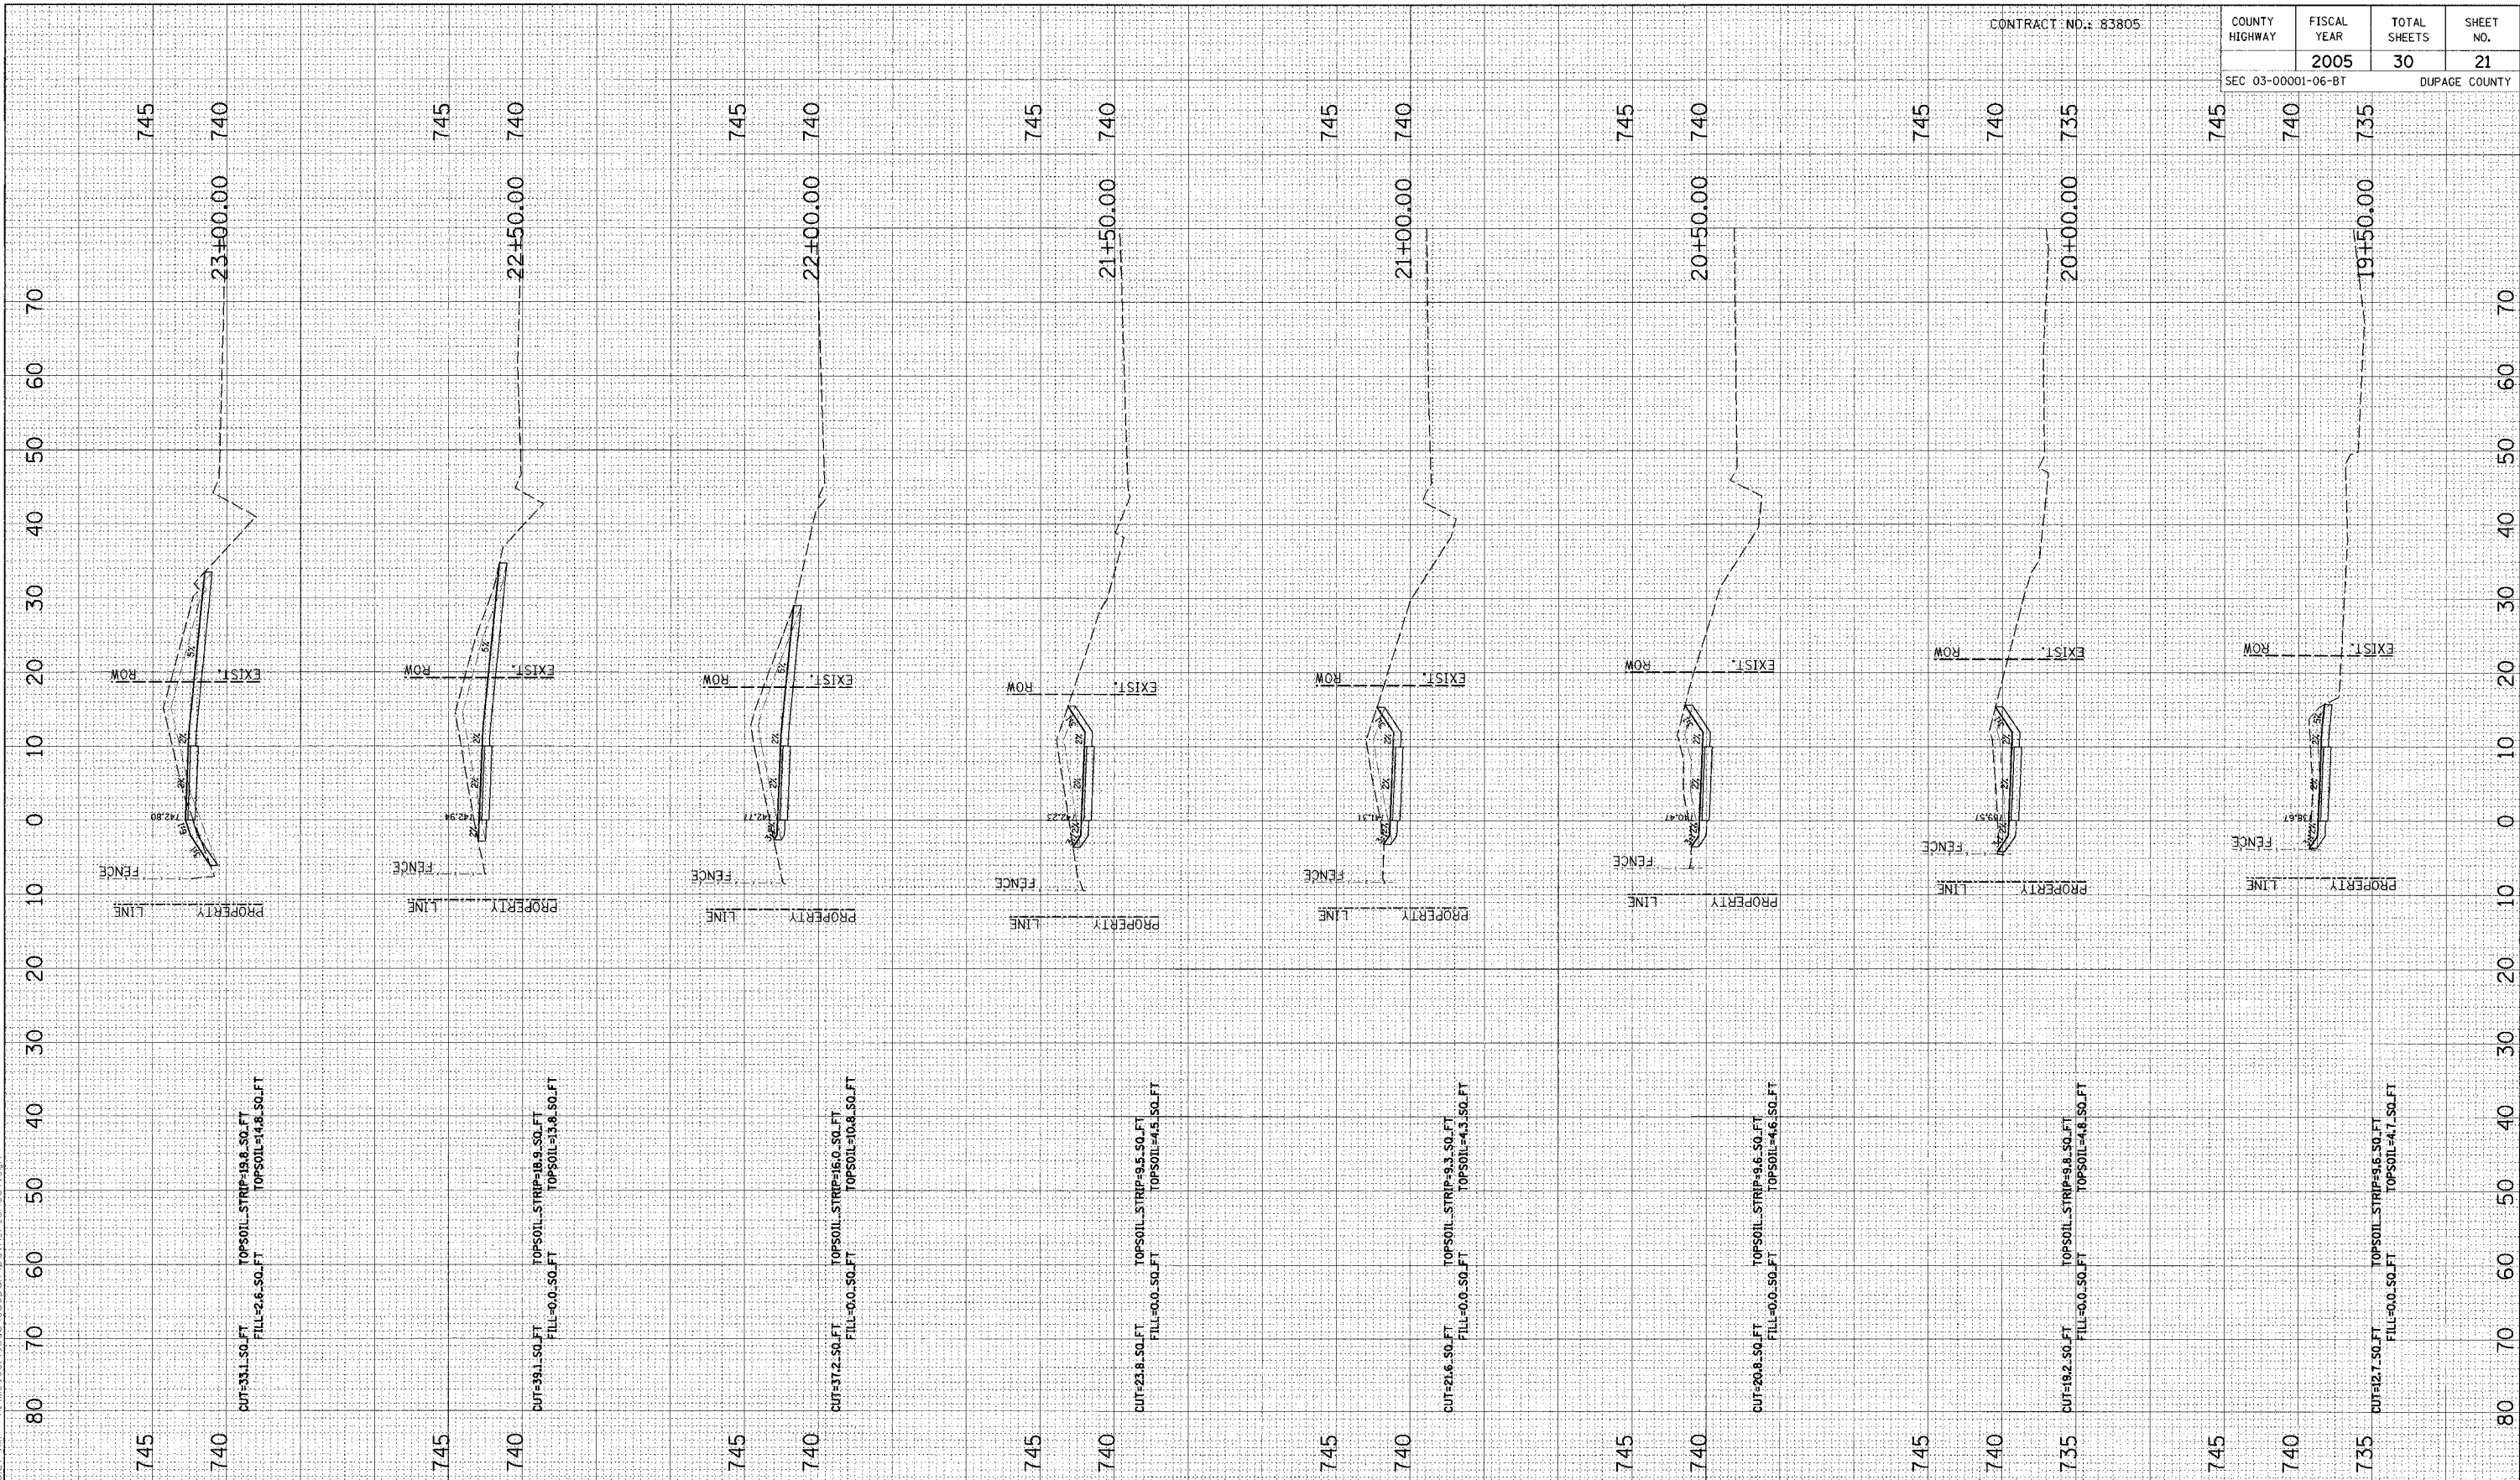

NO.	DATE	BY	REVISION

NO.	DATE	BY	REVISION

SCALE	H' = 10' H	V' = 5' V
DRAWN BY	BH	DATE 04/04/05
CHECKED BY	JC	DATE
APPROVED BY	DWB	DATE



**RJN GROUP, INC.**  
CONSULTING ENGINEERS

PROJECT	Southern DuPage County Regional Trail 101st Street Connector - Waterfall Glen Spur
---------	---------------------------------------------------------------------------------------

TITLE	PROPOSED CROSS SECTIONS
-------	-------------------------

DATE	JUNE 9, 2005
PROJECT No.	11-1900-01
SHEET	