


6/10/2005 5:32:28 AM I:\110000\cadd\crossect\path\_r\_sheets\crossect.dwg

CONTRACT NO.: 83805

COUNTY HIGHWAY	FISCAL YEAR	TOTAL SHEETS	SHEET NO.
SEC 03-00001-06-BT	2005	30	25
		DUPAGE COUNTY	

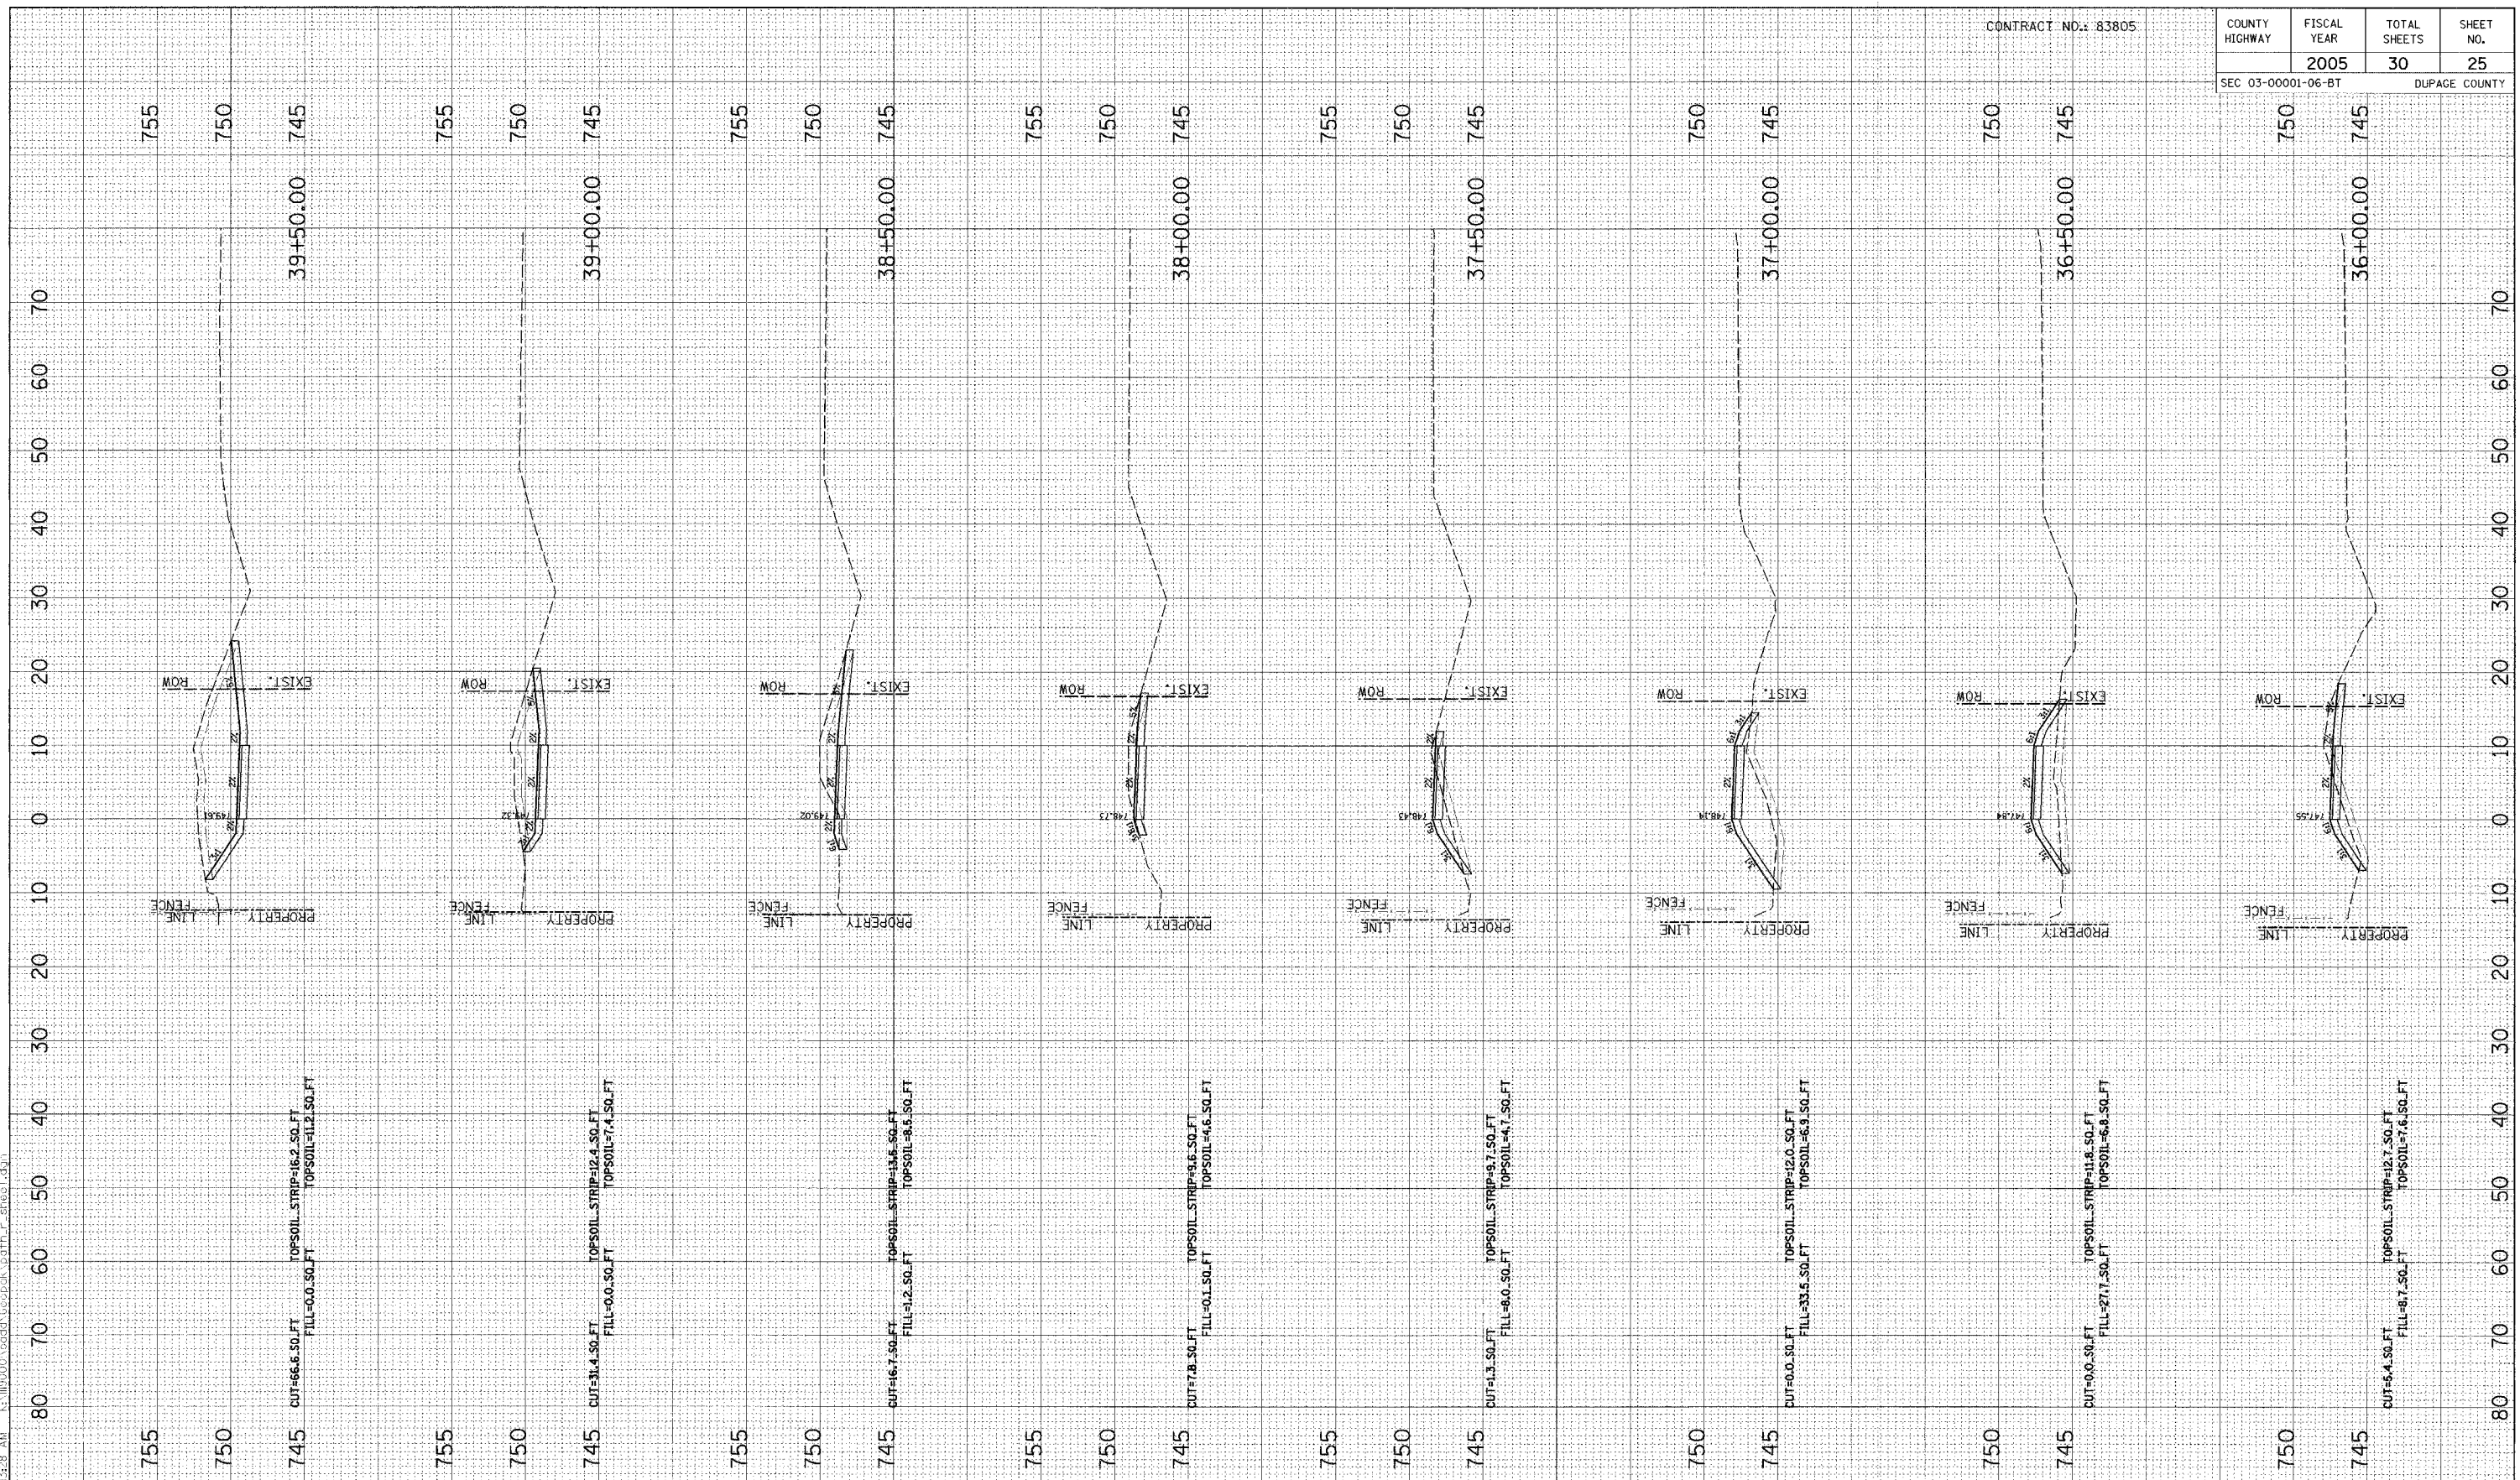

NO.	DATE	BY	REVISION

SCALE 1" = 10' H 1" = 5' V  
 DRAWN BY BH DATE 04/04/05  
 CHECKED BY JC DATE  
 APPROVED BY DWB DATE



**RJN GROUP, INC.**  
 CONSULTING ENGINEERS

PROJECT  
**Southern DuPage County Regional Trail**  
**101st Street Connector - Waterfall Glen Spur**

TITLE  
**PROPOSED CROSS SECTIONS**

DATE	JUNE 9, 2005
PROJECT NO.	11-1900-01
SHEET	