

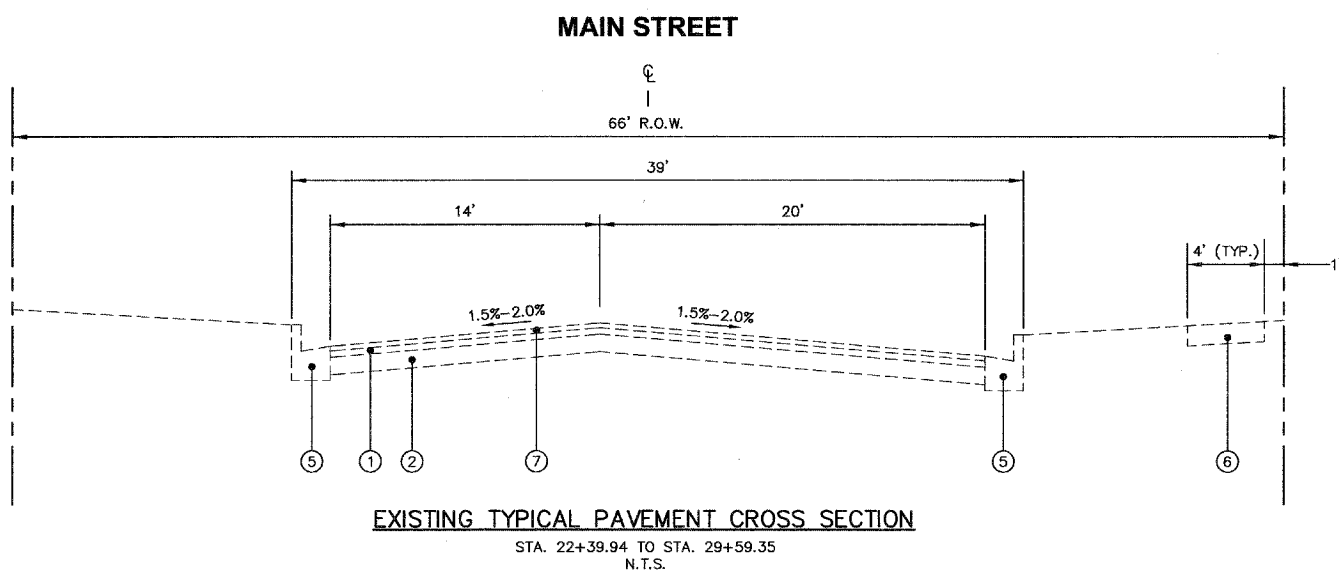


F.A.U. ETE.	SECTION	COUNTY	TOTAL SHEETS	SHEET NO.
2533	05-00036-00-B5	KANE	15	4
FED. ROAD DIST. NO.	ILLINOIS	FED. AID PROJECT - LAPP		
CONTRACT NO. 83826				

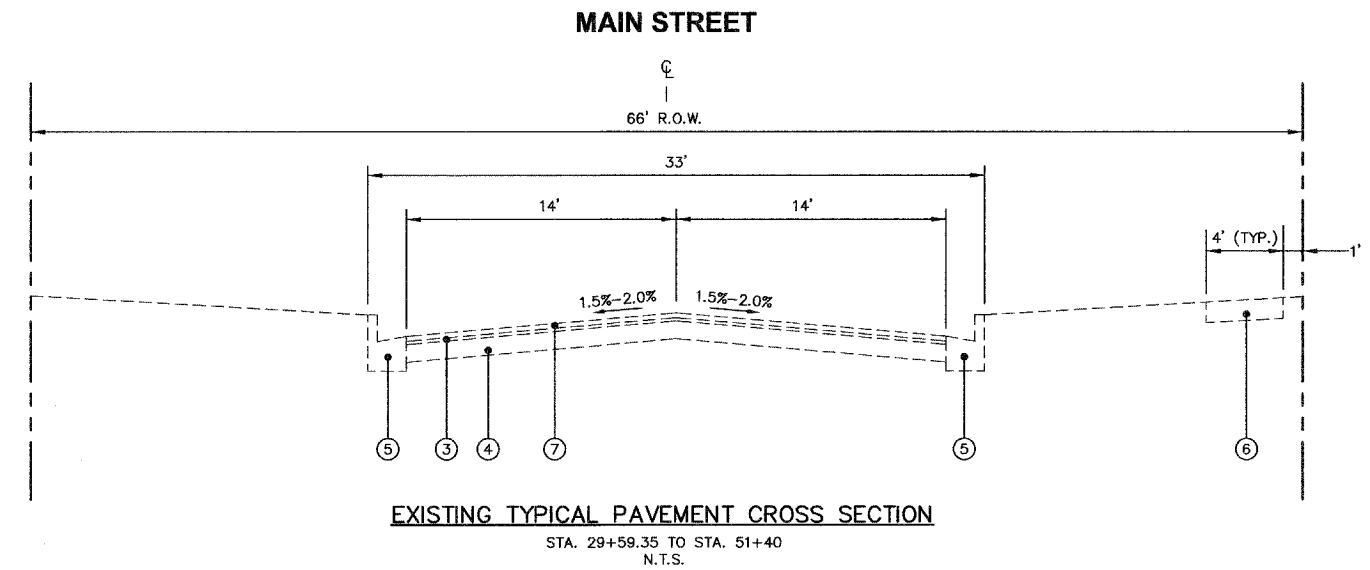

- LEGEND**
- ① EXISTING 7" BITUMINOUS SURFACE
  - ② EXISTING 11" AGGREGATE BASE
  - ③ EXISTING 5" BITUMINOUS SURFACE
  - ④ EXISTING 7" CONCRETE PAVEMENT
  - ⑤ EXISTING B-6.24 COMBINATION CONCRETE CURB & GUTTER
  - ⑥ EXISTING PORTLAND CEMENT CONCRETE SIDEWALK, 5"
  - ⑦ BITUMINOUS SURFACE REMOVAL 3"
  - ⑧ BITUMINOUS CONCRETE SURFACE COURSE, SUPERPAVE, MIX "C", N50, 2 1/2"
  - ⑨ LEVELING BINDER (MACHINE METHOD) SUPERPAVE N50, 3/4"
  - ⑩ BITUMINOUS MATERIALS (PRIME COAT) AND AGGREGATE (PRIME COAT)
  - ⑪ COMBINATION CONCRETE CURB & GUTTER REMOVAL AND REPLACEMENT, TYPE B-6.24
  - ⑫ PCC SIDEWALK REMOVAL & REPLACEMENT, 5"
  - ⑬ AREA REFLECTIVE CRACK CONTROL TREATMENT - ENTIRE AREA

COPYRIGHT © 2005 ENGINEERING ENTERPRISES, INC.

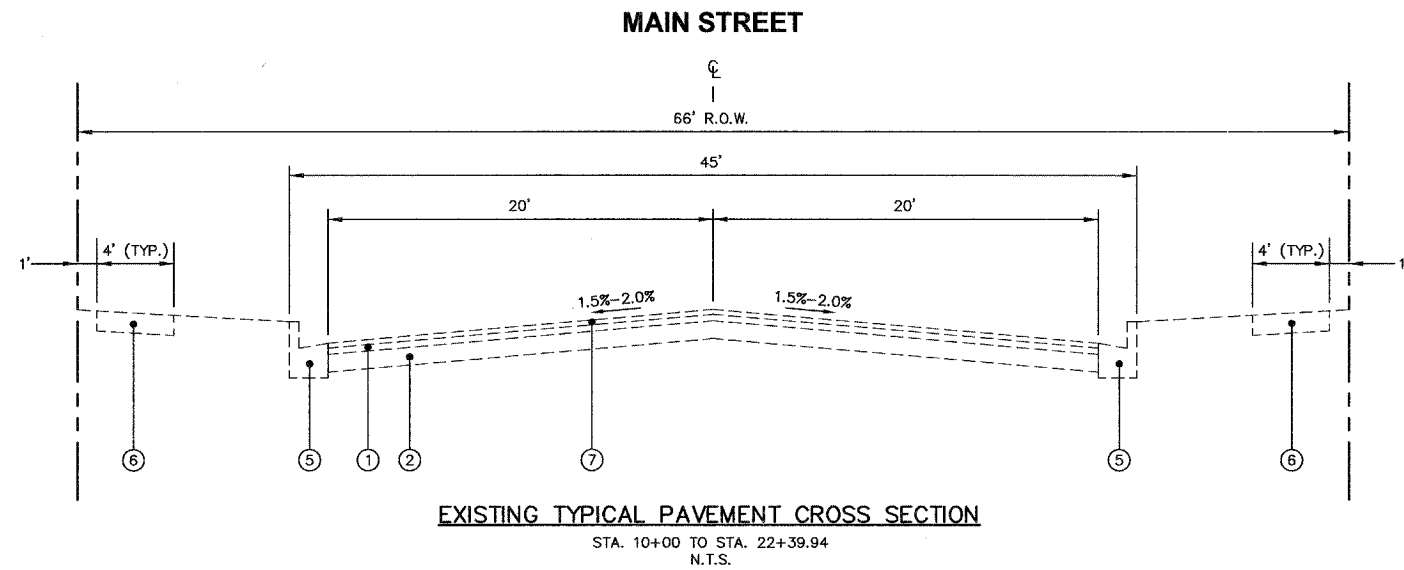

**Engineering Enterprises, Inc.**  
Consulting Engineers  
52 Wheeler Road  
Sugar Grove, Illinois 60554 630/466-9350

VILLAGE OF MONTGOMERY  
1300 SOUTH BROADWAY  
MONTGOMERY, ILLINOIS 60538

1	10/17/05	PER IDOT REVIEW
2	10/31/05	PER IDOT REVIEW
NO.	DATE	REVISIONS

DESIGNED BY: ---/---  
DRAWN BY: ---/---  
CHECKED BY: ---/---

**MAIN STREET LAPP IMPROVEMENTS**

**TYPICAL EXISTING CROSS SECTIONS**

DATE	FEBRUARY 2005
PROJ. NO.	M00091
FILE NO.	M00091A10
SHEET	<b>4</b> of <b>15</b>