
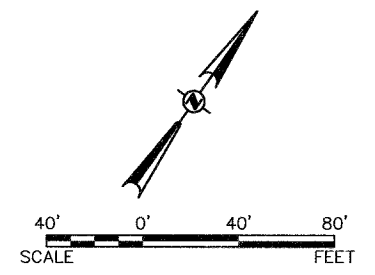
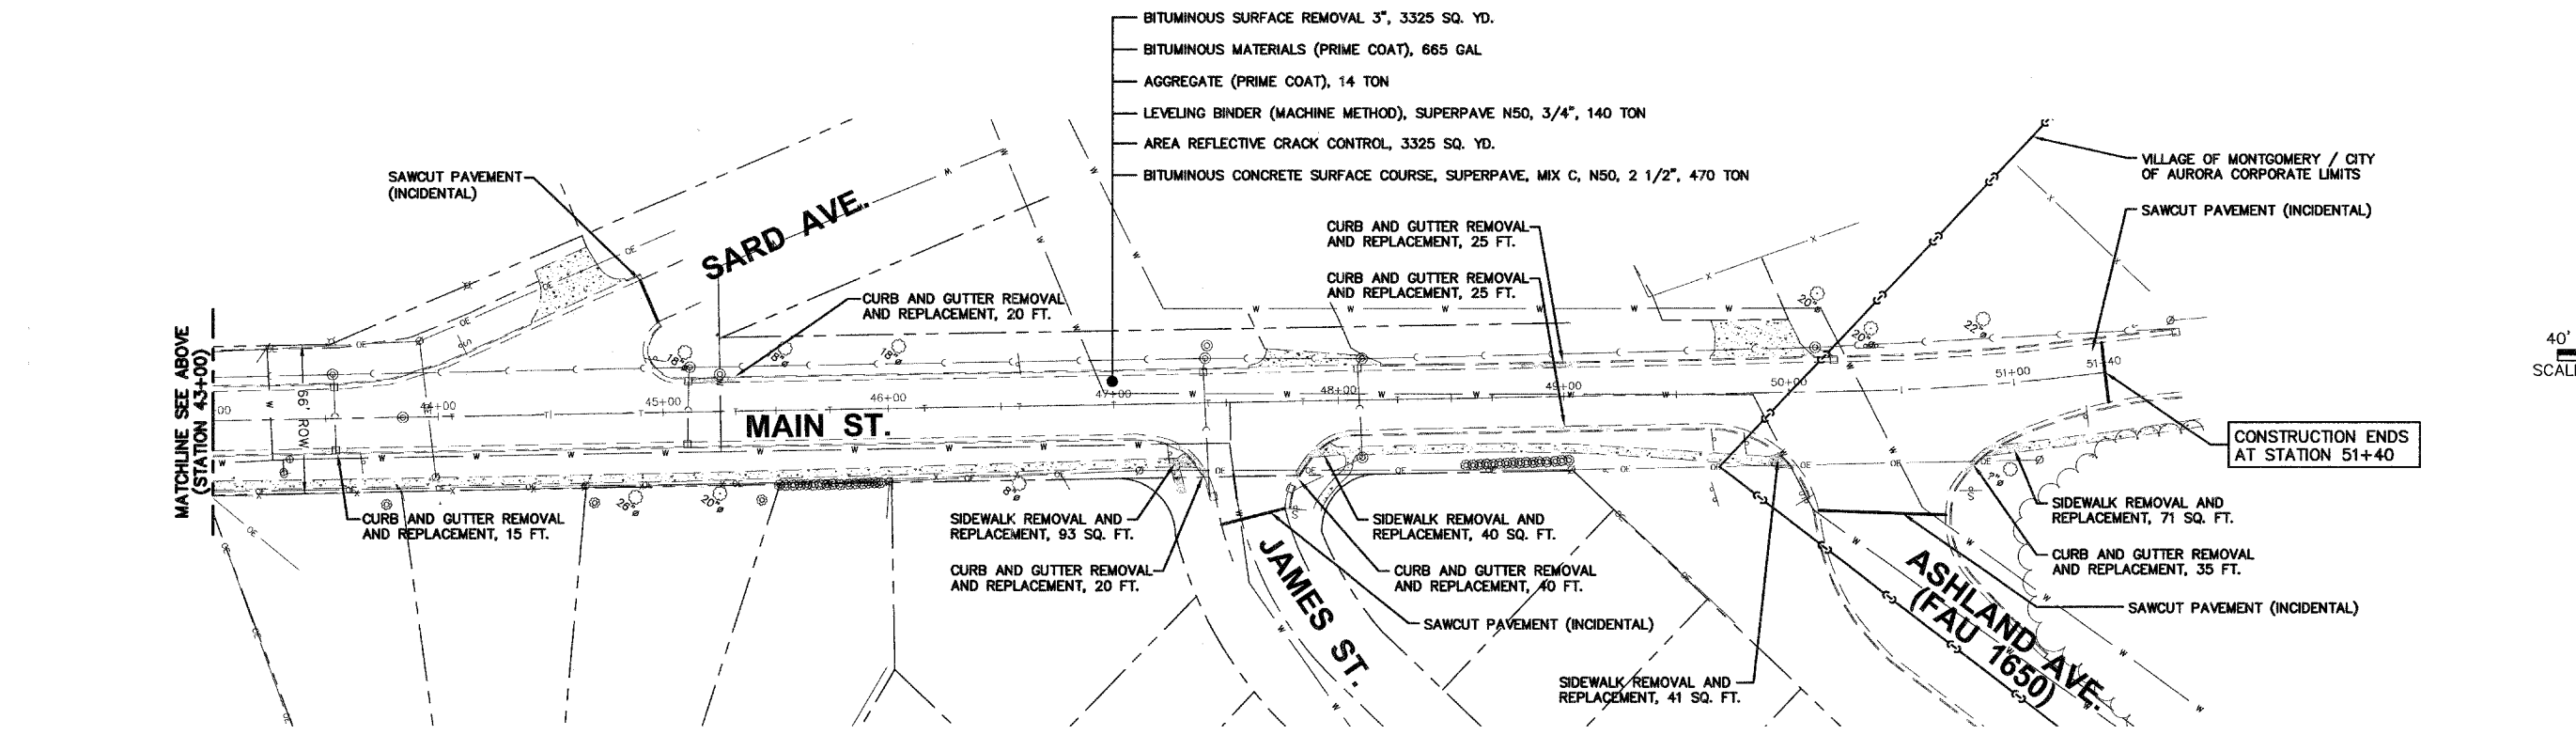
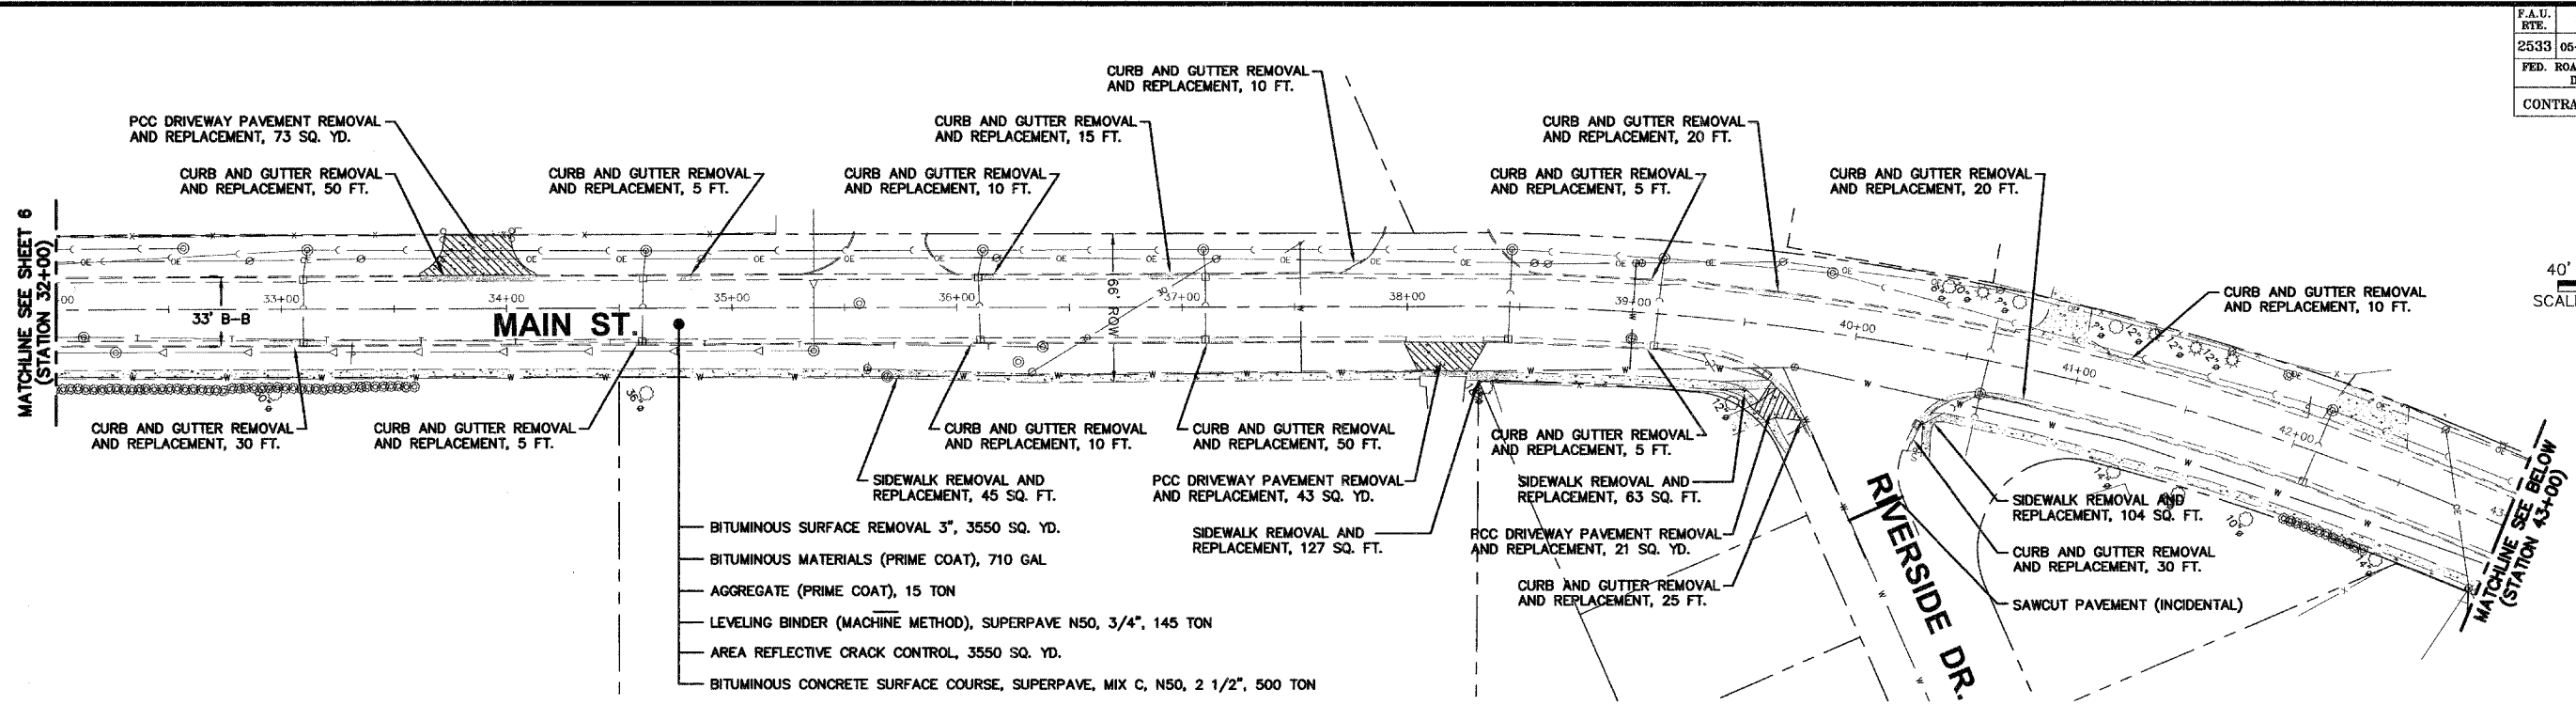


F.A.U. RTE.	SECTION	COUNTY	TOTAL SHEETS	SHEET NO.
2533	05-00036-00-R5	KANE	15	7
FED. ROAD DIST. NO.	ILLINOIS	FED. AID PROJECT - LAPP		
CONTRACT NO. 83826				

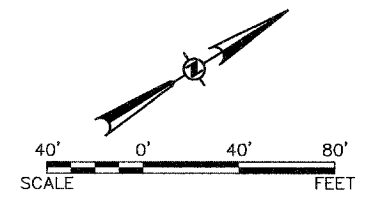

- NOTES:
- AREA REFLECTIVE CRACK CONTROL TREATMENT TO BE USED OVER ENTIRE AREA AFTER THE LEVELING BINDER HAS BEEN PLACED.
 - THE CALL OUT "SIDEWALK REMOVAL AND REPLACEMENT" SHALL BE COMPOSED OF THE FOLLOWING PAY ITEMS:
 - A. SIDEWALK REMOVAL
 - B. PORTLAND CEMENT CONCRETE SIDEWALK, 5"
 - DETECTABLE WARNINGS ARE TO BE LOCATED ON ALL CURB RAMPS WHERE AN ACCESSIBLE ROUTE CROSSES A CURB. A PREFABRICATED, BRICK RED (FEDERAL STANDARD COLOR 30168) DETECTABLE WARNING PANEL, WITH SQUARE PATTERNED TRUNCATED DOMES, SHALL BE USED. THE PANEL SHALL BE AN E-Z-SET CERAMIC COMPOSITE DETECTABLE WARNING PANEL OR APPROVED EQUAL. THE PANELS SHALL BE RECTANGULAR OR RADIAL AS REQUIRED.

	RESURFACING
	CLASS C & D PATCHES
	BITUMINOUS SURFACE REMOVAL - BUTT JOINT
	CURB & GUTTER AND SIDEWALK REPLACEMENT
	PCC DRIVEWAY REPLACEMENT

COPYRIGHT © 2005 ENGINEERING ENTERPRISES, INC.

Engineering Enterprises, Inc.
 Consulting Engineers
 52 Wheeler Road
 Sugar Grove, Illinois 60554 630/466-9350

VILLAGE OF MONTGOMERY
 1300 SOUTH BROADWAY
 MONTGOMERY, ILLINOIS 60538

1	10/17/05	PER IDOT REVIEW
2	10/31/05	PER IDOT REVIEW
NO.	DATE	REVISIONS

DESIGNED BY: ---/---
 DRAWN BY: ---/---
 CHECKED BY: ---/---

MAIN STREET LAPP IMPROVEMENTS

PLAN, CONSTRUCTION NOTES, AND DETAILS

DATE	FEBRUARY 2005
PROJ. NO.	M00091
FILE NO.	M00091A11
SHEET	7 OF 15