

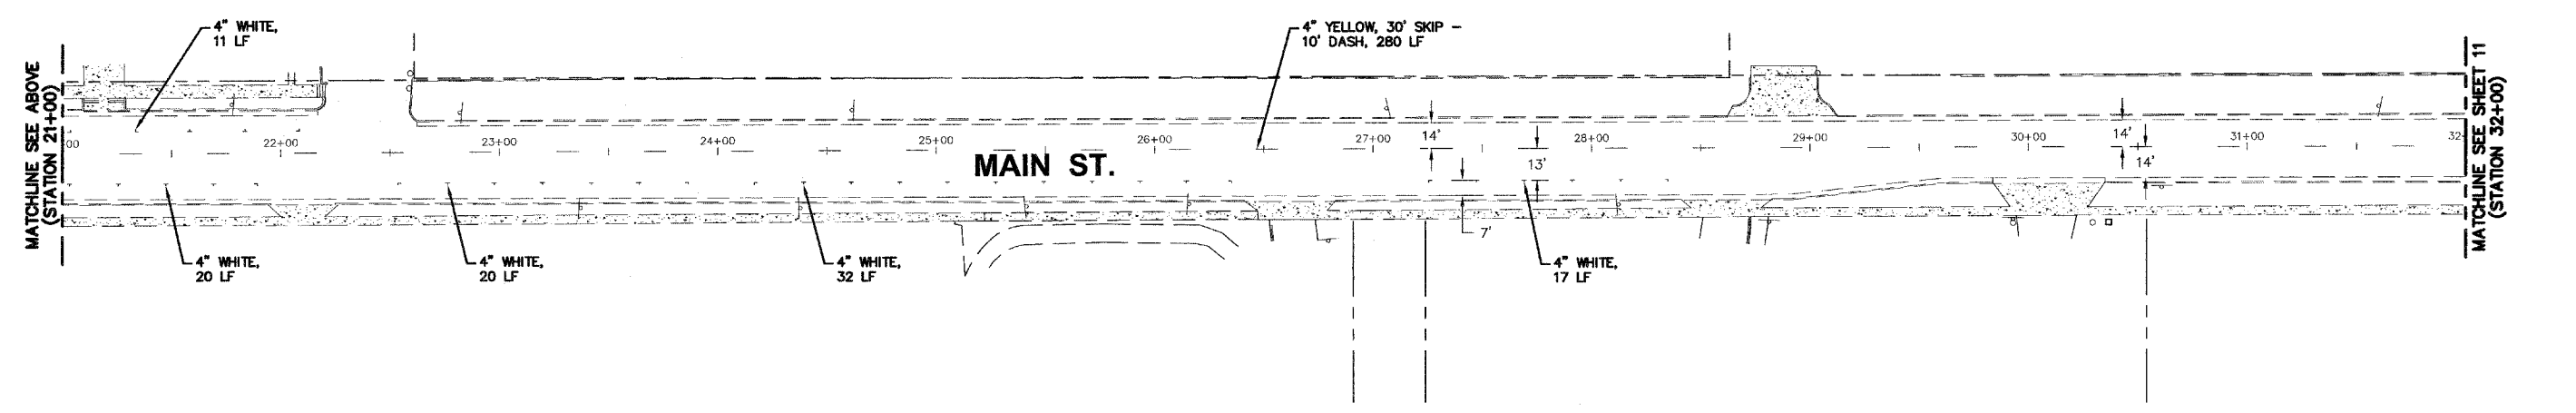


| | | | | |
|---------------------|----------------|-------------------------|--------------|-----------|
| F.A.U. RTE. | SECTION | COUNTY | TOTAL SHEETS | SHEET NO. |
| 2533 | 05-00036-00-R5 | KANE | 15 | 10 |
| FED. ROAD DIST. NO. | ILLINOIS | FED. AID PROJECT - LAPP | | |
| CONTRACT NO. 83826 | | | | |

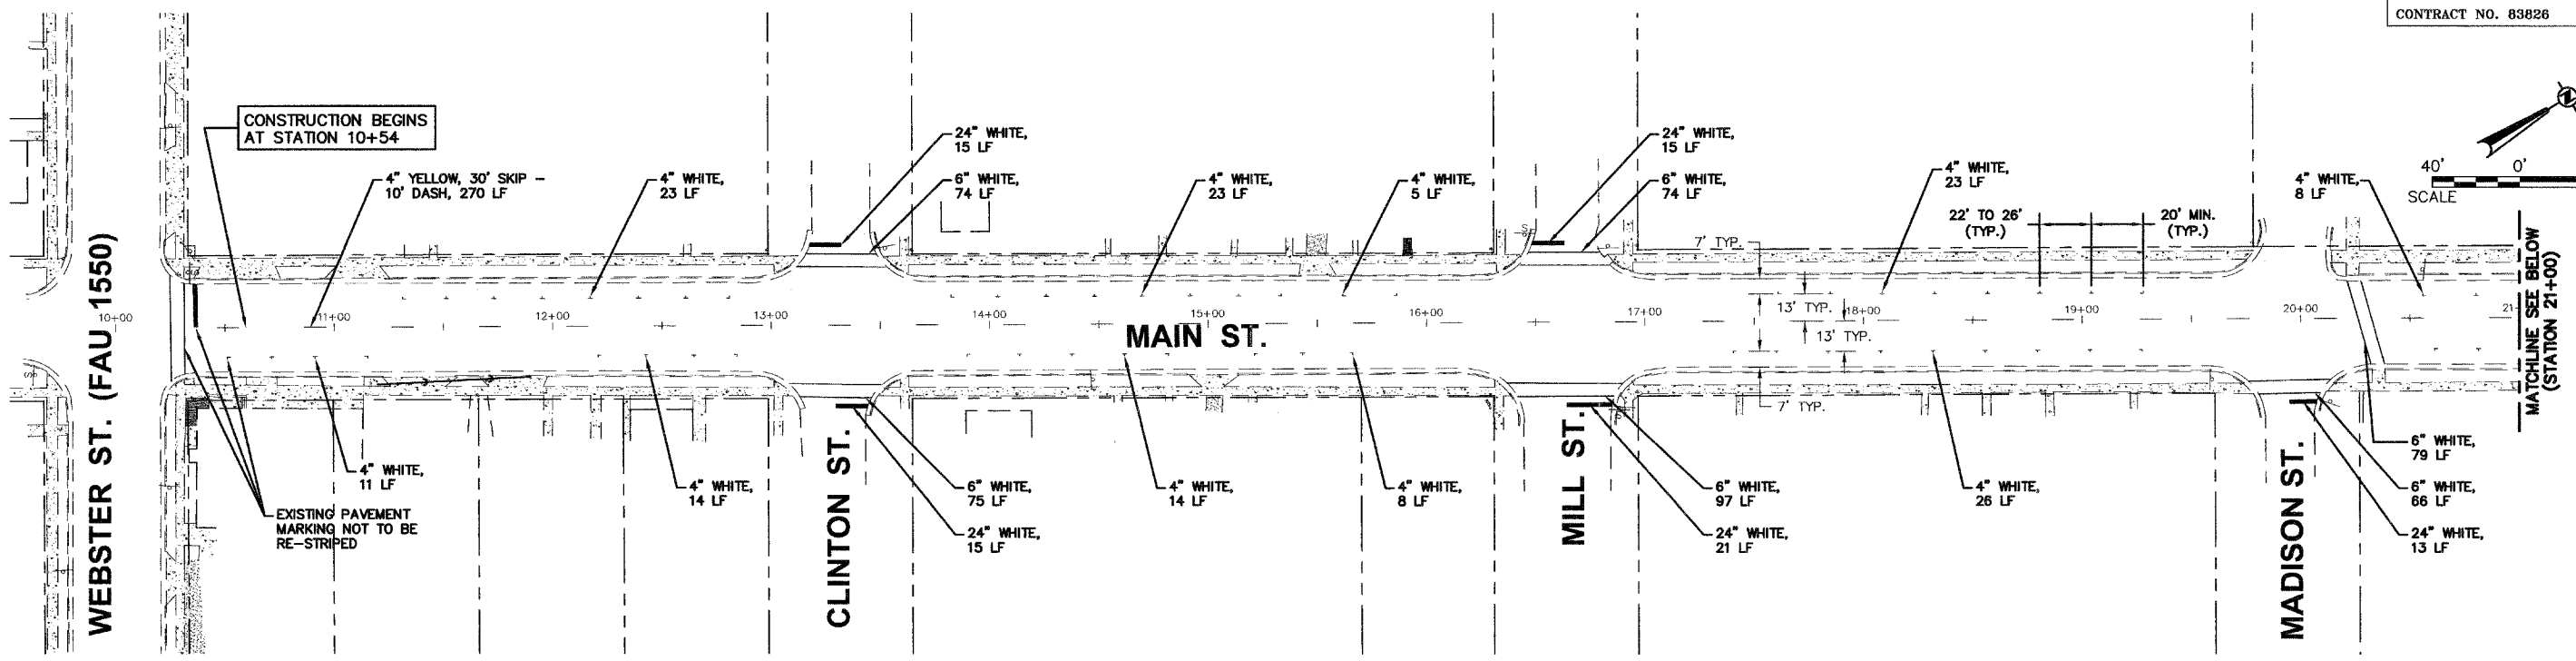

COPYRIGHT © 2005 ENGINEERING ENTERPRISES, INC.

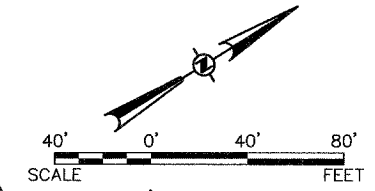

Engineering Enterprises, Inc.
 Consulting Engineers
 52 Wheeler Road
 Sugar Grove, Illinois 60554 630/466-9350

VILLAGE OF MONTGOMERY
 1300 SOUTH BROADWAY
 MONTGOMERY, ILLINOIS 60538

| | | |
|-----|----------|-----------------|
| 1 | 10/17/05 | PER IDOT REVIEW |
| 2 | 10/31/05 | PER IDOT REVIEW |
| NO. | DATE | REVISIONS |

DESIGNED BY: ---/---
 DRAWN BY: ---/---
 CHECKED BY: ---/---

MAIN STREET LAPP IMPROVEMENTS

PAVEMENT MARKING DETAILS

| | |
|-----------|------------------------|
| DATE | FEBRUARY 2005 |
| PROJ. NO. | M00091 |
| FILE NO. | M00091A12 |
| SHEET | 10 of 15 |