
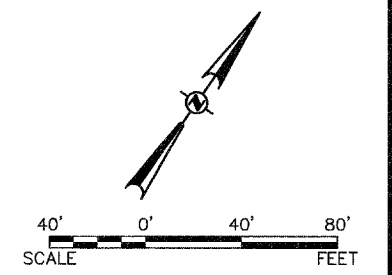
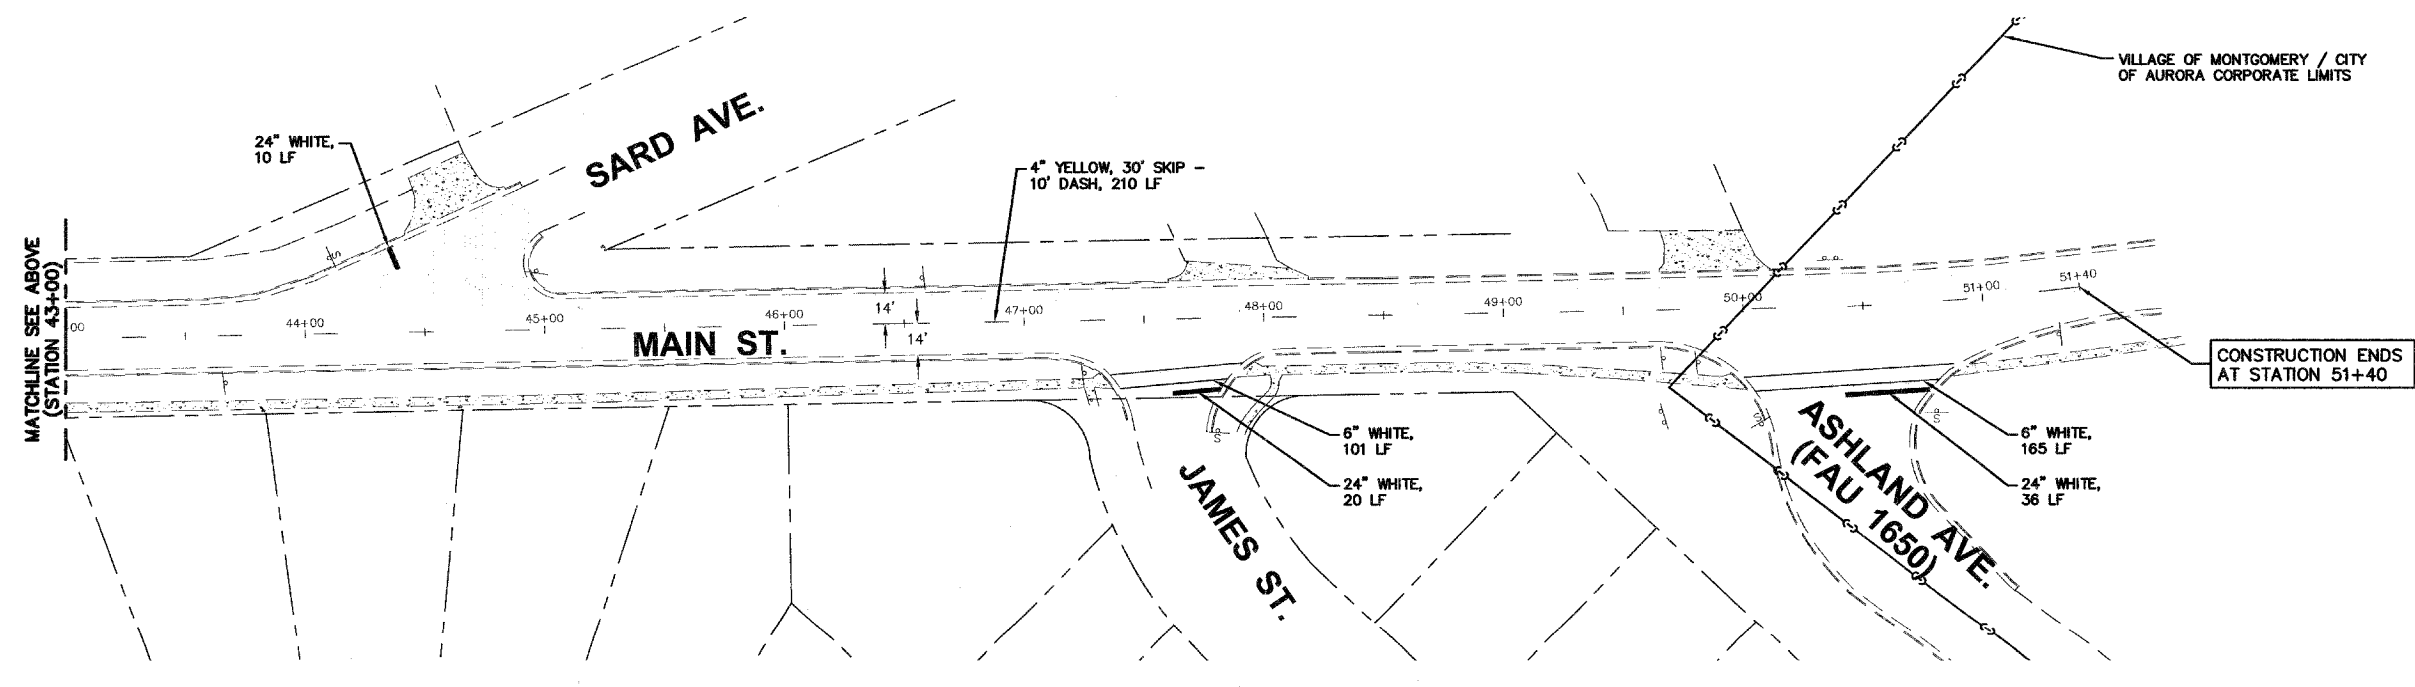
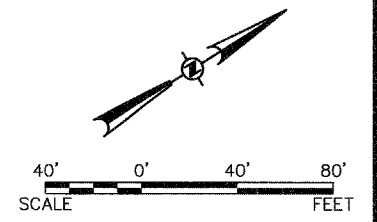


F.A.U. RTE.	SECTION	COUNTY	TOTAL SHEETS	SHEET NO.
2533	05-00036-00-R5	KANE	15	11
FED. ROAD DIST. NO.	ILLINOIS	FED. AID PROJECT - LAPP		
CONTRACT NO. 83826				

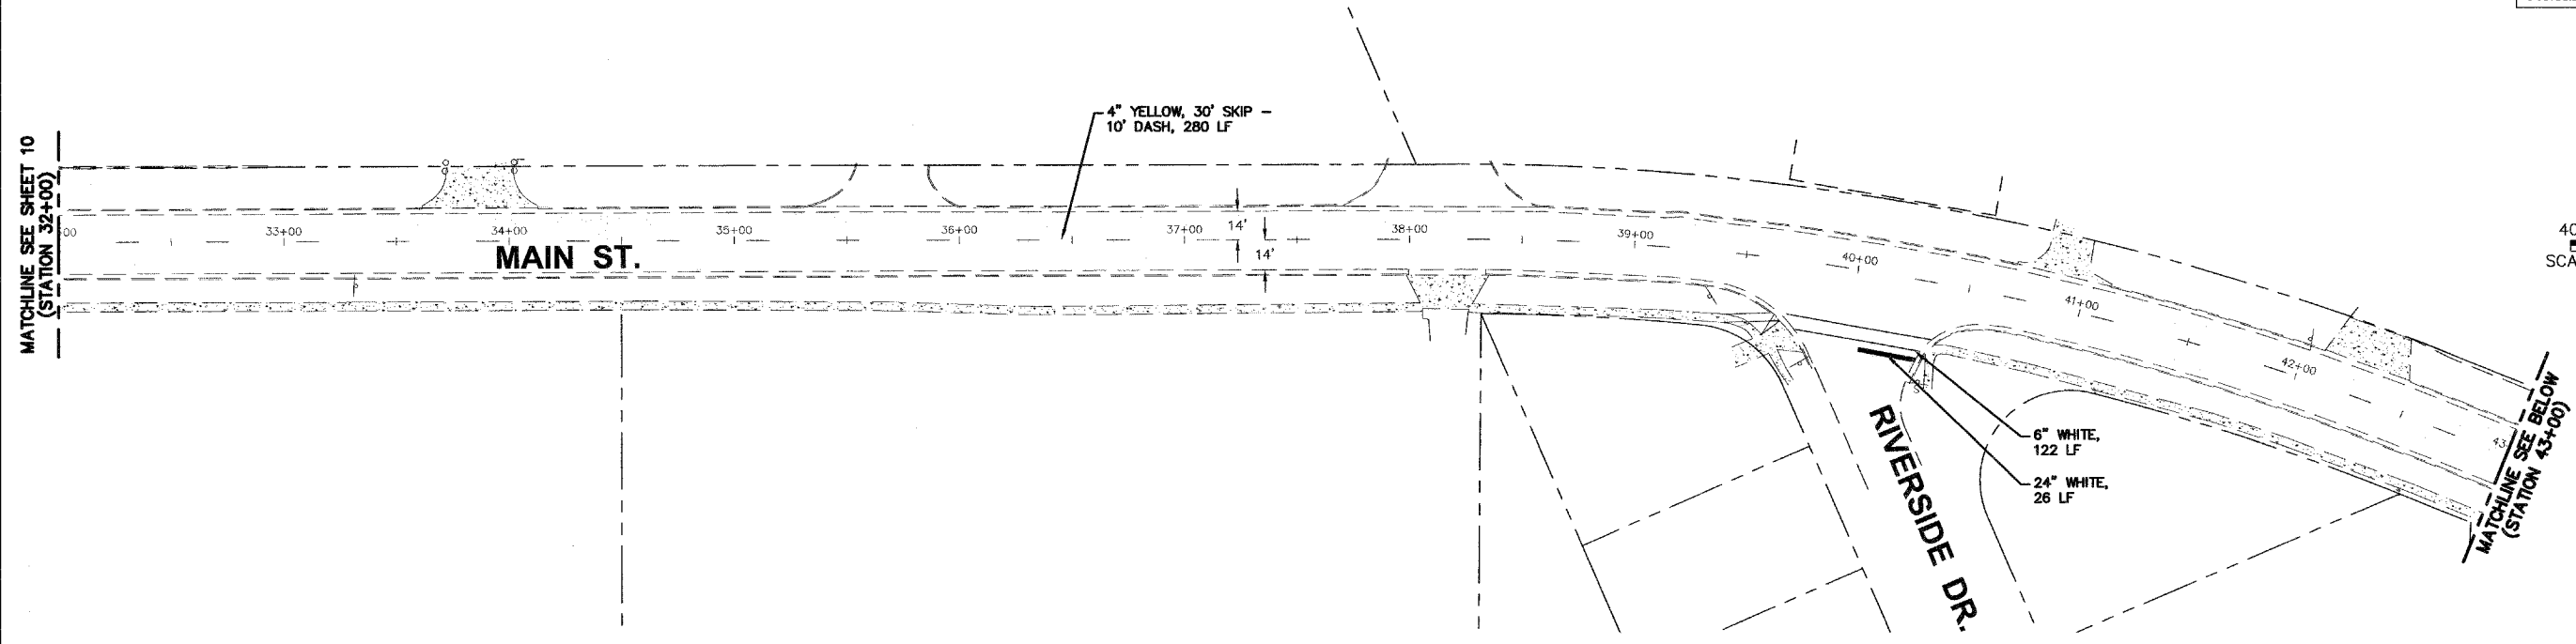

COPYRIGHT © 2005 ENGINEERING ENTERPRISES, INC.

Engineering Enterprises, Inc.
 Consulting Engineers
 52 Wheeler Road
 Sugar Grove, Illinois 60554 630/466-9350

VILLAGE OF MONTGOMERY
 1300 SOUTH BROADWAY
 MONTGOMERY, ILLINOIS 60538

1	10/17/05	PER IDOT REVIEW
2	10/31/05	PER IDOT REVIEW
NO.	DATE	REVISIONS

DESIGNED BY: ---/---
 DRAWN BY: ---/---
 CHECKED BY: ---/---

MAIN STREET LAPP IMPROVEMENTS

PAVEMENT MARKING DETAILS

DATE	FEBRUARY 2005
PROJ. NO.	M00091
FILE NO.	M00091A12
SHEET	11 of 15