



BM#1- Spike in Tree,  
Sta. 9+55 LT, Elev. 100.0'

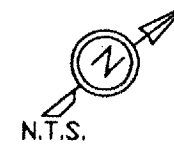

COUNTY	RD. DIST	ROUTE	CONTRACT	SHEET
KNOX	ORANGE	TR-245	89376	3 OF 12

SEC.05-14115-01-BR

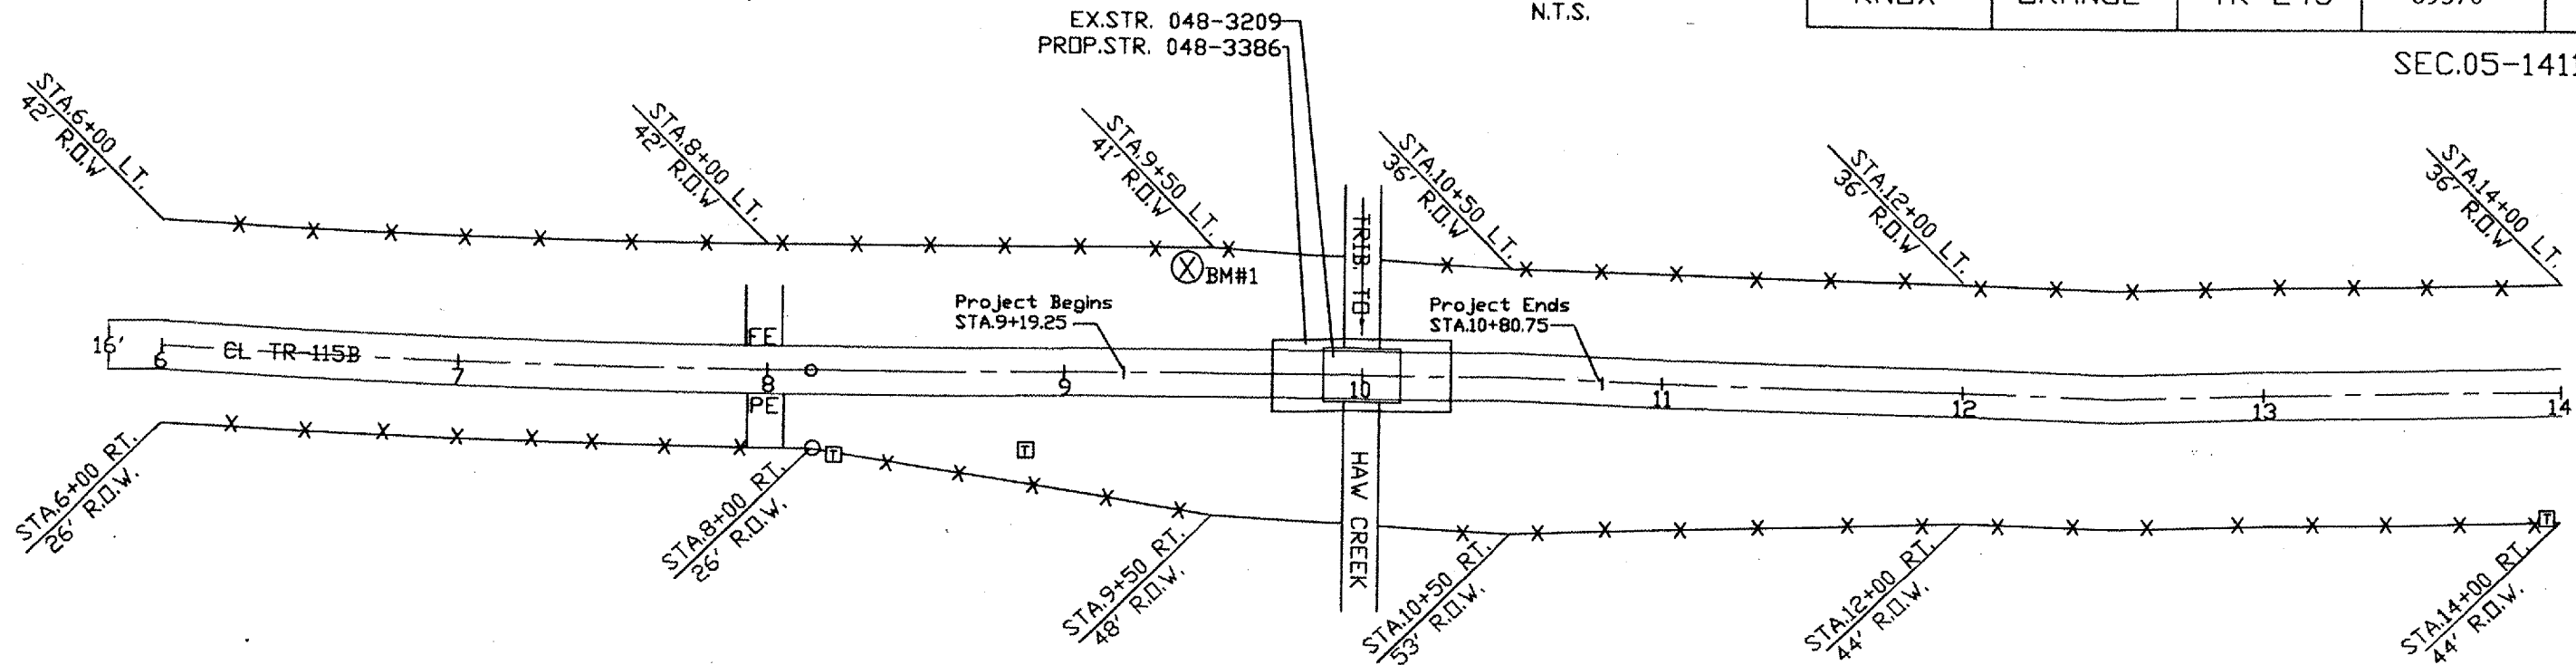

\*APPROACHES/SEEDING BY TWP  
\*UTILITIES: Telephone SE-underground & along side of bridge

