

F.A.U. RTE.	SECTION	COUNTY	TOTAL SHEETS	SHEET NO.
7000	02-00212-00-BR	VERMILION	59	1
STA. 96+00.00		TO STA. 103+10.10		
FED. ROAD DIST. NO.	ILLINOIS	FED. AID PROJECT		

CONTRACT NO: 91285

FOR INDEX OF SHEETS AND LIST OF STANDARDS, SEE SHEET 2


STATE OF ILLINOIS
DEPARTMENT OF TRANSPORTATION
DIVISION OF HIGHWAYS
PLANS FOR PROPOSED

FEDERAL AID PROJECT
FAU ROUTE 7000
(HUNGRY HOLLOW ROAD OVER THE NORTH BRANCH BIG VERMILION RIVER)

SECTION: 02-00212-00-BR
PROJECT: BRM-5016 (31)
PROJECT LOCATION: HUNGRY HOLLOW ROAD FROM WILLIAMS STREET TO HAMPTON ROAD
BRIDGE REPLACEMENT AND PAVEMENT RECONSTRUCTION
CITY OF DANVILLE
VERMILION COUNTY
C-95-025-03


DESCRIPTION OF IMPROVEMENT
 THIS IMPROVEMENT CONSISTS OF REPLACING THE HUNGRY HOLLOW ROAD BRIDGE OVER THE NORTH FORK OF THE BIG VERMILION RIVER, INCLUDING ASSOCIATED ROADWAY WIDENING AND GRADING.

DESIGN DESIGNATION: MINOR ARTERIAL
TRAFFIC DATA: 2003 ADT = 3,300; 2026 ADT = 3,700
POSTED SPEED: 30 MPH

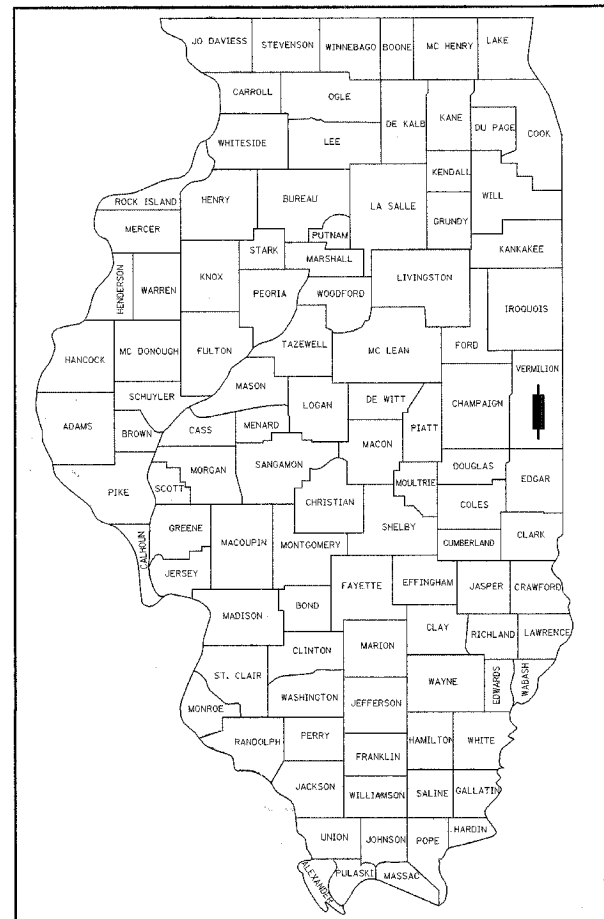

LOCATION OF SECTION INDICATED THUS: -


SCALES:
 PLAN 1"=50' (OR 1"=20')
 PROFILE HORIZ. 1"=50' (OR 1"=20')
 PROFILE VERT. 1"=5' (OR 1"=2')
 CROSS SECTION HORIZ 1"=10'
 CROSS SECTION VERT. 1"=5'

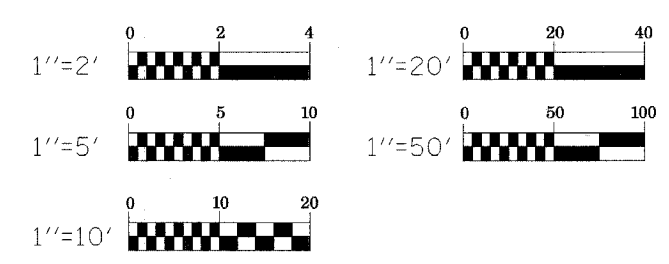

FULL SIZE PLANS HAVE BEEN PREPARED USING STANDARD ENGINEERING SCALES, REDUCED SIZED PLANS WILL NOT CONFORM TO STANDARD SCALES, IN MAKING MEASUREMENTS ON REDUCED PLANS, THE ABOVE SCALES MAY BE USED.


FOR UNDERGROUND UTILITY LOCATIONS, CALL J.U.L.I.E. 1-800-892-0123 TOLL FREE

T19N R11W SECTION 6 DANVILLE TOWNSHIP

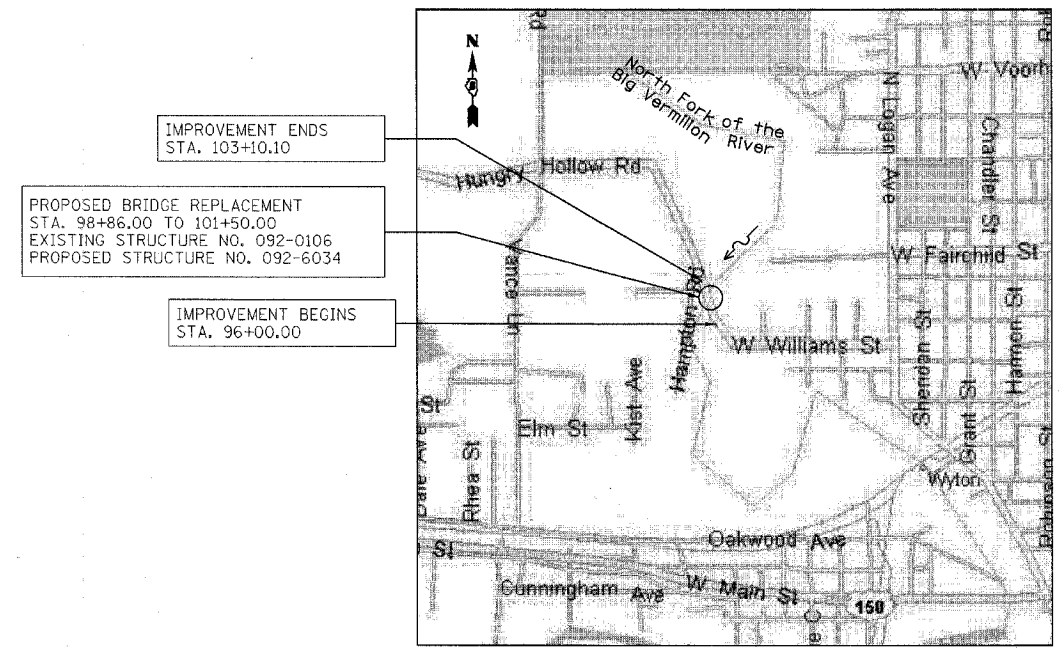

LOCATION MAP
1" = 1/4 MILE

GROSS LENGTH OF IMPROVEMENT = 710 FEET
 NET LENGTH OF IMPROVEMENT = 710 FEET
 (264 FEET BRIDGE)

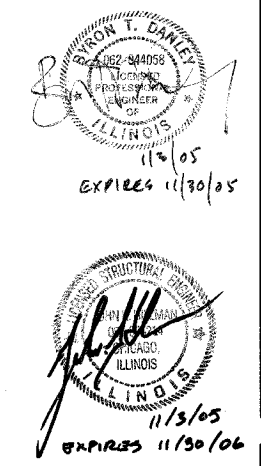

APPROVED R. David Schell 20 05
 CITY OF DANVILLE ENGINEER

PASSED 11/9 20 05
 DISTRICT FIVE ENGINEER OF LOCAL ROADS AND STREETS

RELEASING FOR BID BASED ON LIMITED REVIEW 11/10 20 05
 DEPUTY DIRECTOR OF HIGHWAYS, REGION THREE ENGINEER
 STATE OF ILLINOIS DEPARTMENT OF TRANSPORTATION

PRINTED BY THE AUTHORITY OF THE STATE OF ILLINOIS

TENG
 TENG & ASSOCIATES, INC.
 ENGINEERS/ARCHITECTS/PLANNERS
 205 N. MICHIGAN AVE.
 CHICAGO, IL 60601
 TELEPHONE: 312/616-0000

FEDERAL AID ENGINEER --- TBD (217) XXX-XXXX
 CONSULTANT: TENG AND ASSOCIATES, INC. (312) 616-0000

CONTRACT NO. 91285