


FAU RTE	SECTION	COUNTY	TOTAL SHEETS	SHEET NO.
7000	02-00212-00-BR	VERMILION	59	10
FROM STA. 96+00.00		TO STA. 103+10.10		
FED. ROAD DIST. NO.	ILLINOIS	FED. AID PROJECT		
CONTRACT NO. 91285				



CITY OF DANVILLE

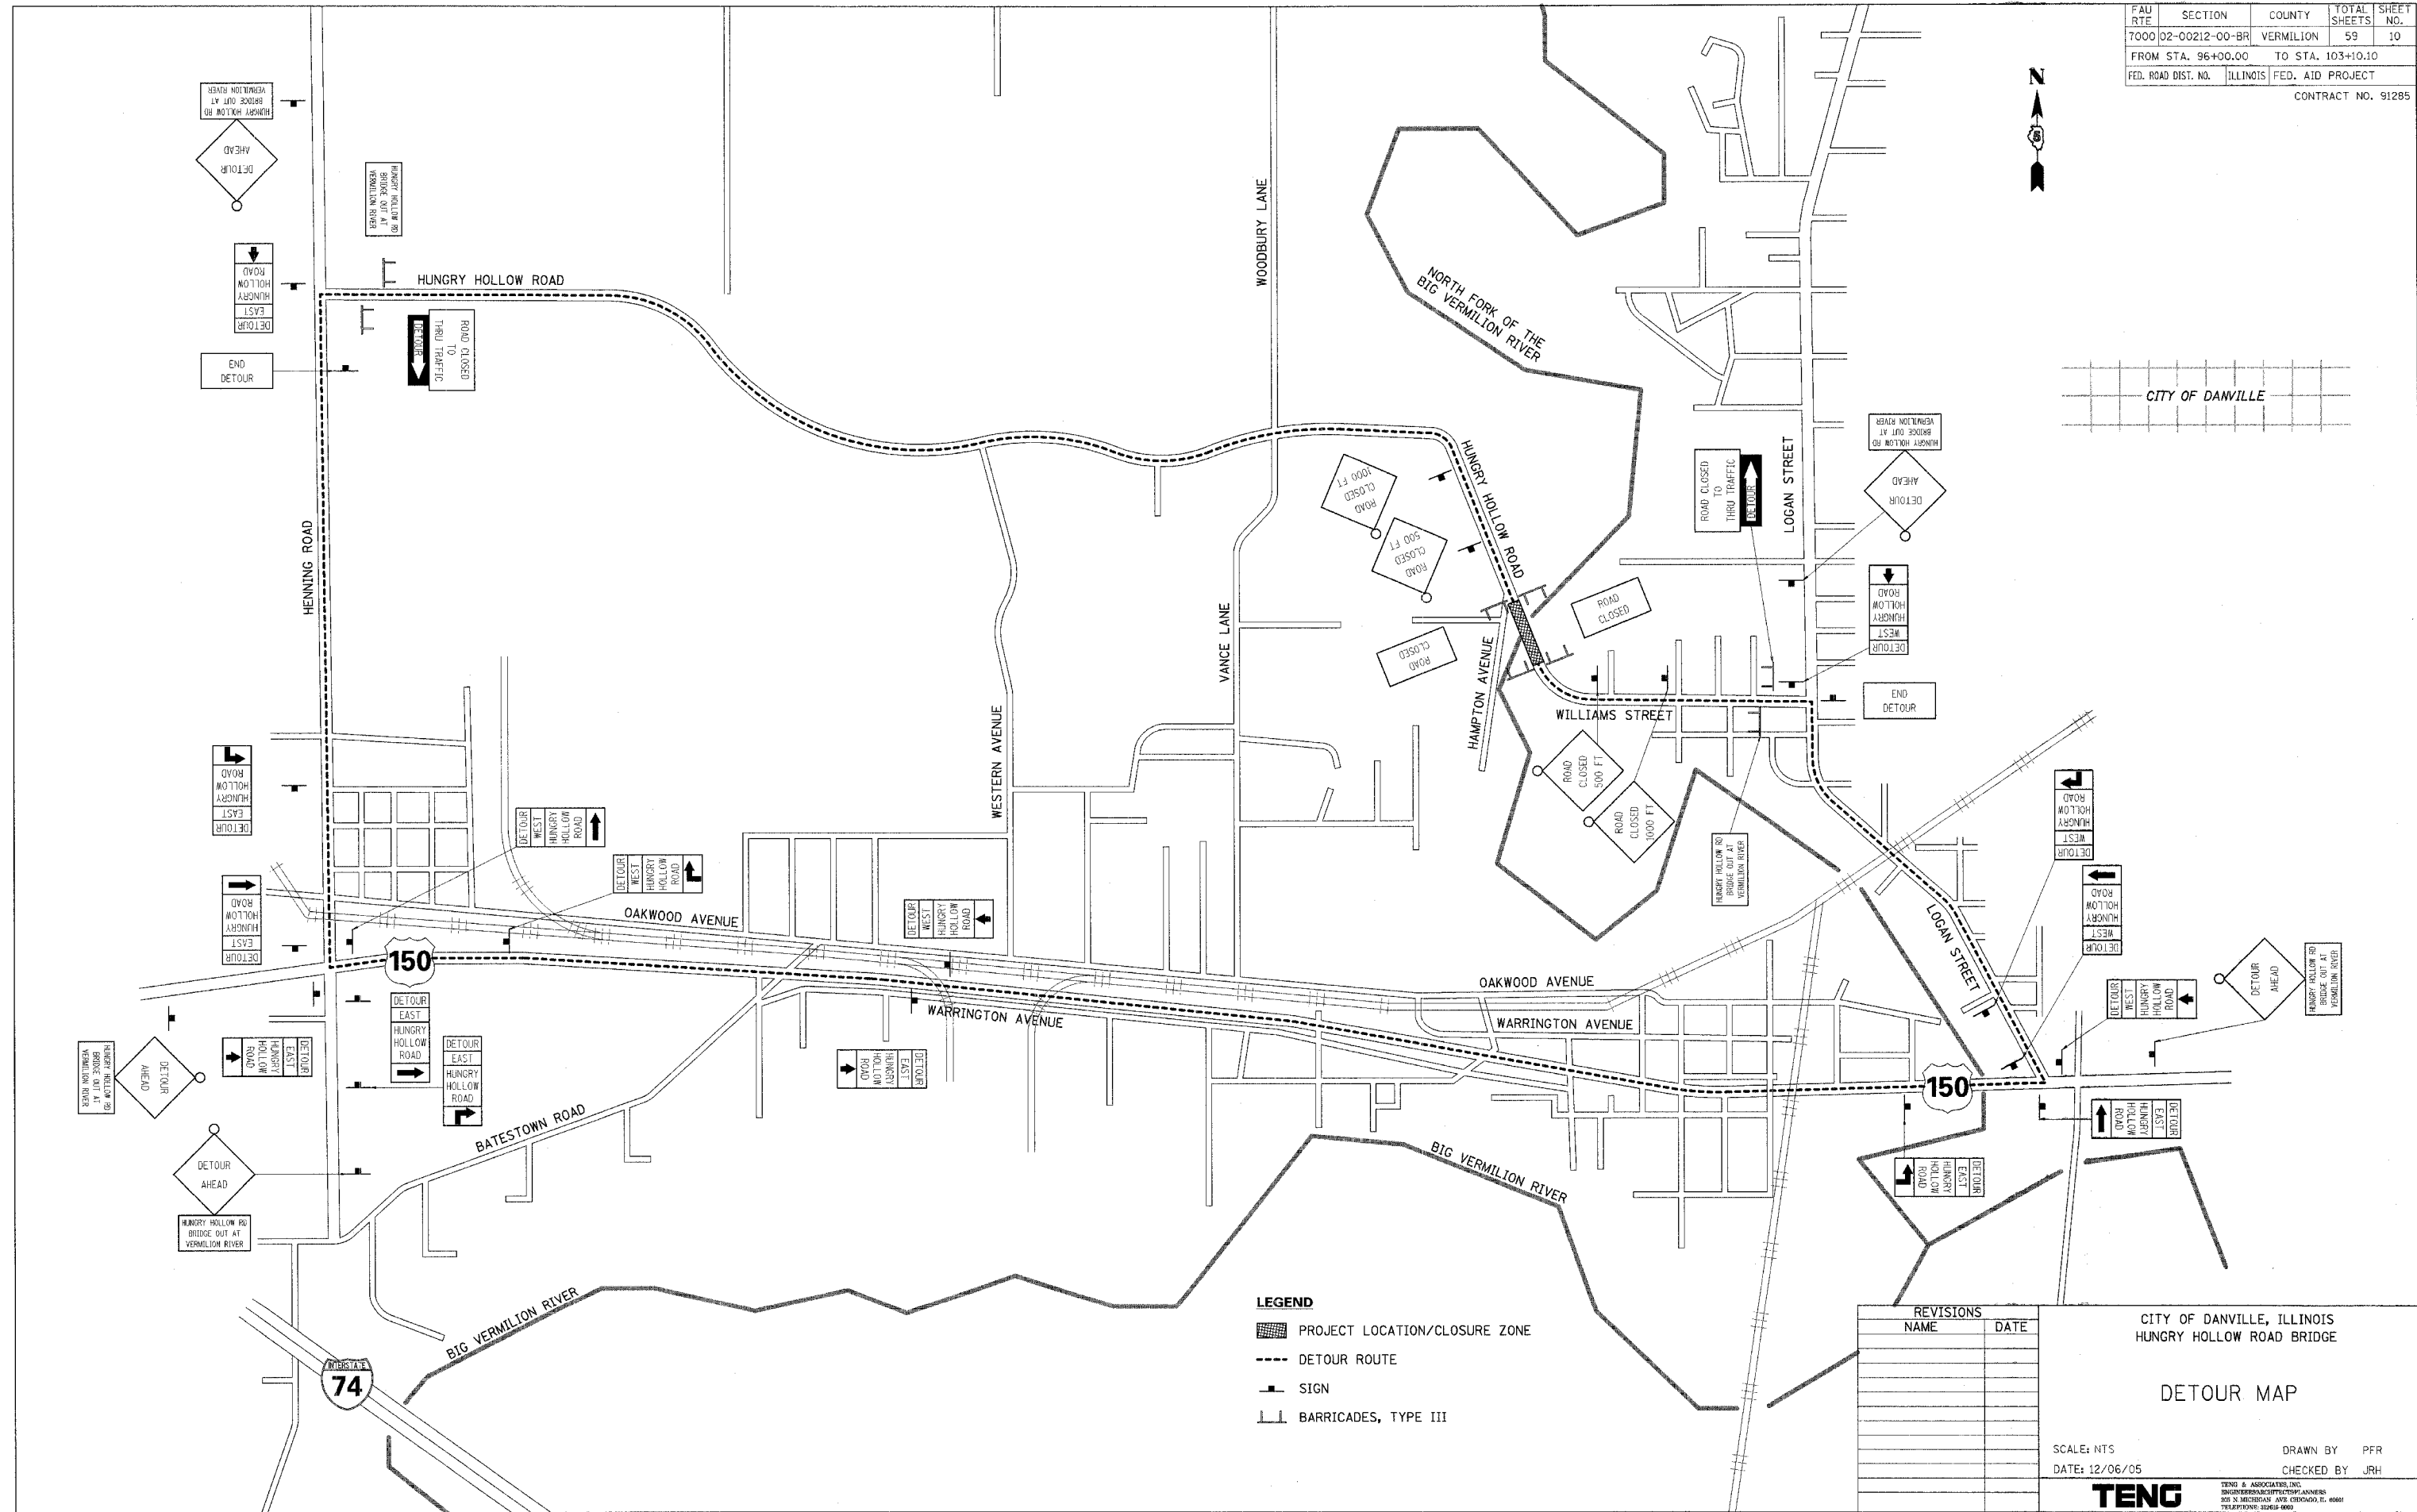


- LEGEND**
- PROJECT LOCATION/CLOSURE ZONE
 - DETOUR ROUTE
 - SIGN
 - BARRICADES, TYPE III

REVISIONS	
NAME	DATE

CITY OF DANVILLE, ILLINOIS
HUNGRY HOLLOW ROAD BRIDGE

DETOUR MAP

SCALE: NTS
DATE: 12/06/05
DRAWN BY: PFR
CHECKED BY: JRH

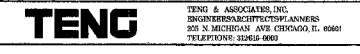

ROSSPFF

SA:\DOCUMENT\02356602\CIVIL\DRGN\MOT00P\M4R.DGN

12-07-2005 13:50