


REVISIONS	NAME	DATE

FAU RTE	SECTION	COUNTY	TOTAL SHEETS	SHEET NO.
7000	02-00212-00-BR	VERMILION	59	56
FROM STA. 96+00.00		TO STA. 103+03.18		
FED. ROAD DIST. NO.		ILLINOIS	FED. AID PROJECT	
CONTRACT NO. 91285				

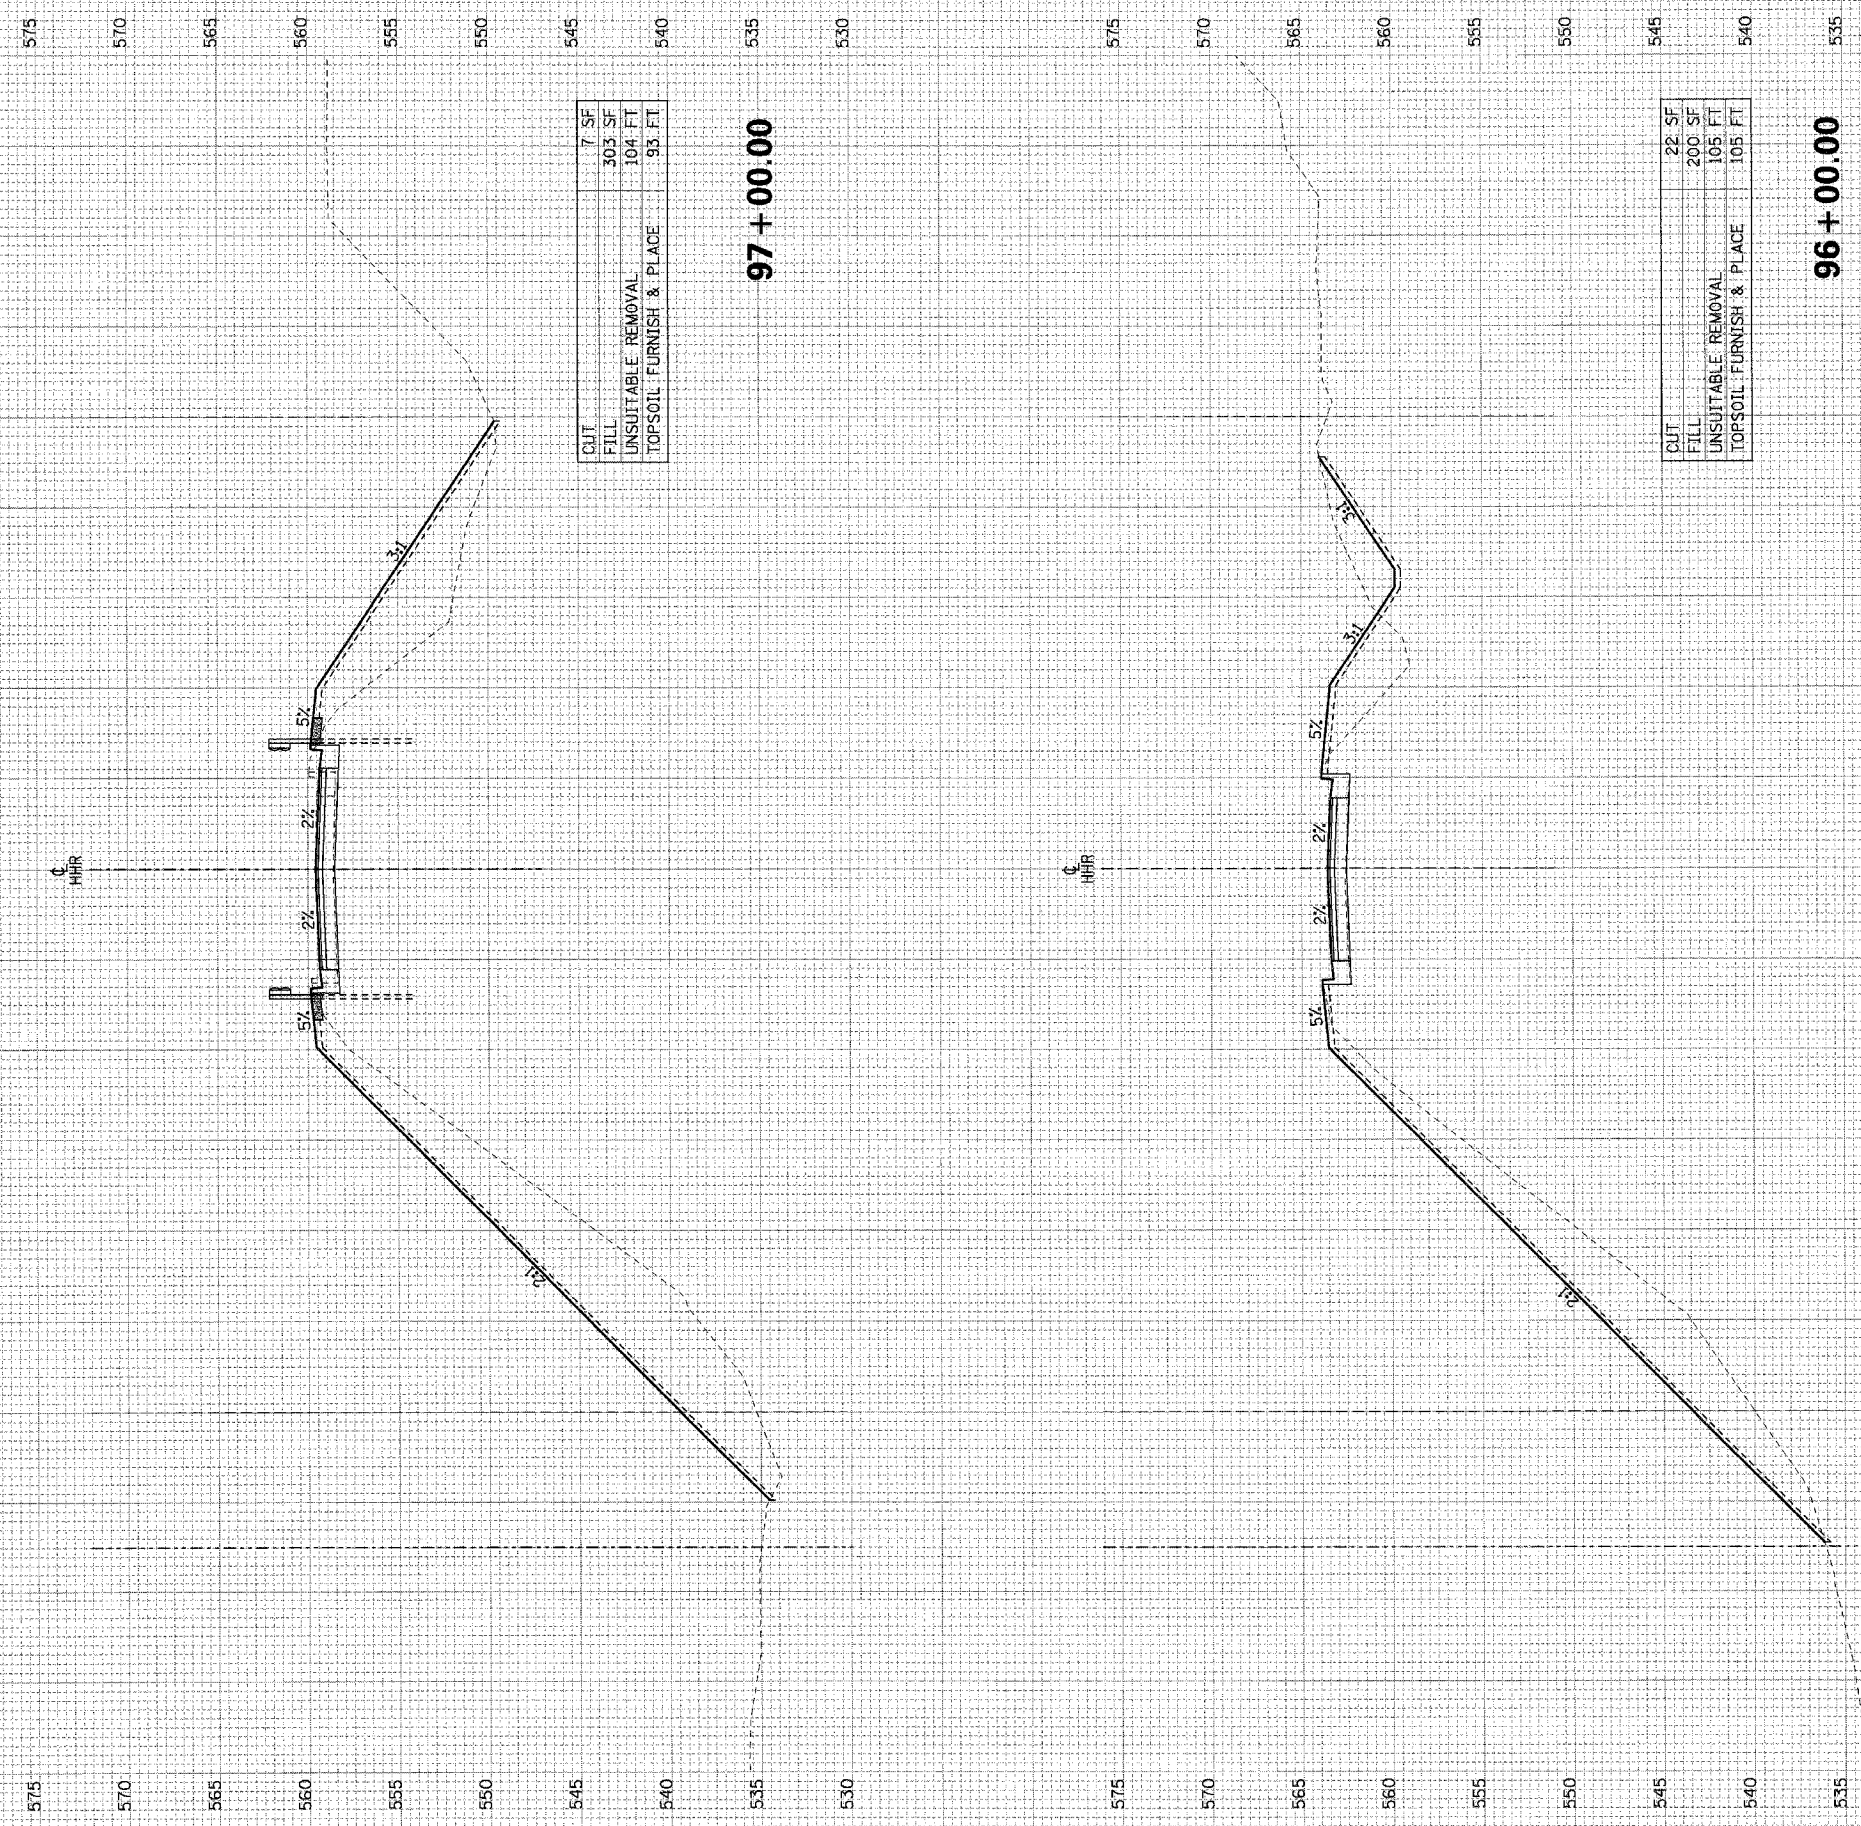

CUT	7 SF
FILL	303 SF
UNSUITABLE REMOVAL	104 FT
TOPSOIL FURNISH & PLACE	93 FT

97 + 00.00

CUT	22 SF
FILL	200 SF
UNSUITABLE REMOVAL	105 FT
TOPSOIL FURNISH & PLACE	105 FT

96 + 00.00

ROSSPF

S:\DOCUMENT\02386802\CIVIL\DRAWING\SC00PPA.DWG

P:07-2005_04224

TENG
 TENG & ASSOCIATES, INC.
 ENGINEERS AND ARCHITECTS
 385 N. MICHIGAN AVE. CHICAGO, IL 60610
 TELEPHONE: 312.610.1000

CITY OF DANVILLE, ILLINOIS
 HUNGRY HOLLOW ROAD BRIDGE

ROADWAY CROSS SECTIONS

SCALE: 1"=10' (H), 1"=5' (V)
 DATE: 12/06/05

DRAWN BY PFR
 CHECKED BY JRH

80
70
60
50
40
30
20
10
0
10
20
30
40
50
60
70
80
90