


REVISIONS	DATE

FAU RTE	SECTION	COUNTY	TOTAL SHEETS	SHEET NO.
7000	02-00212-00-BR	VERMILION	59	57
FROM STA. 96+00.00		TO STA. 103+03.18		
FED. ROAD DIST. NO.		ILLINOIS FED. AID PROJECT		
CONTRACT NO. 91285				

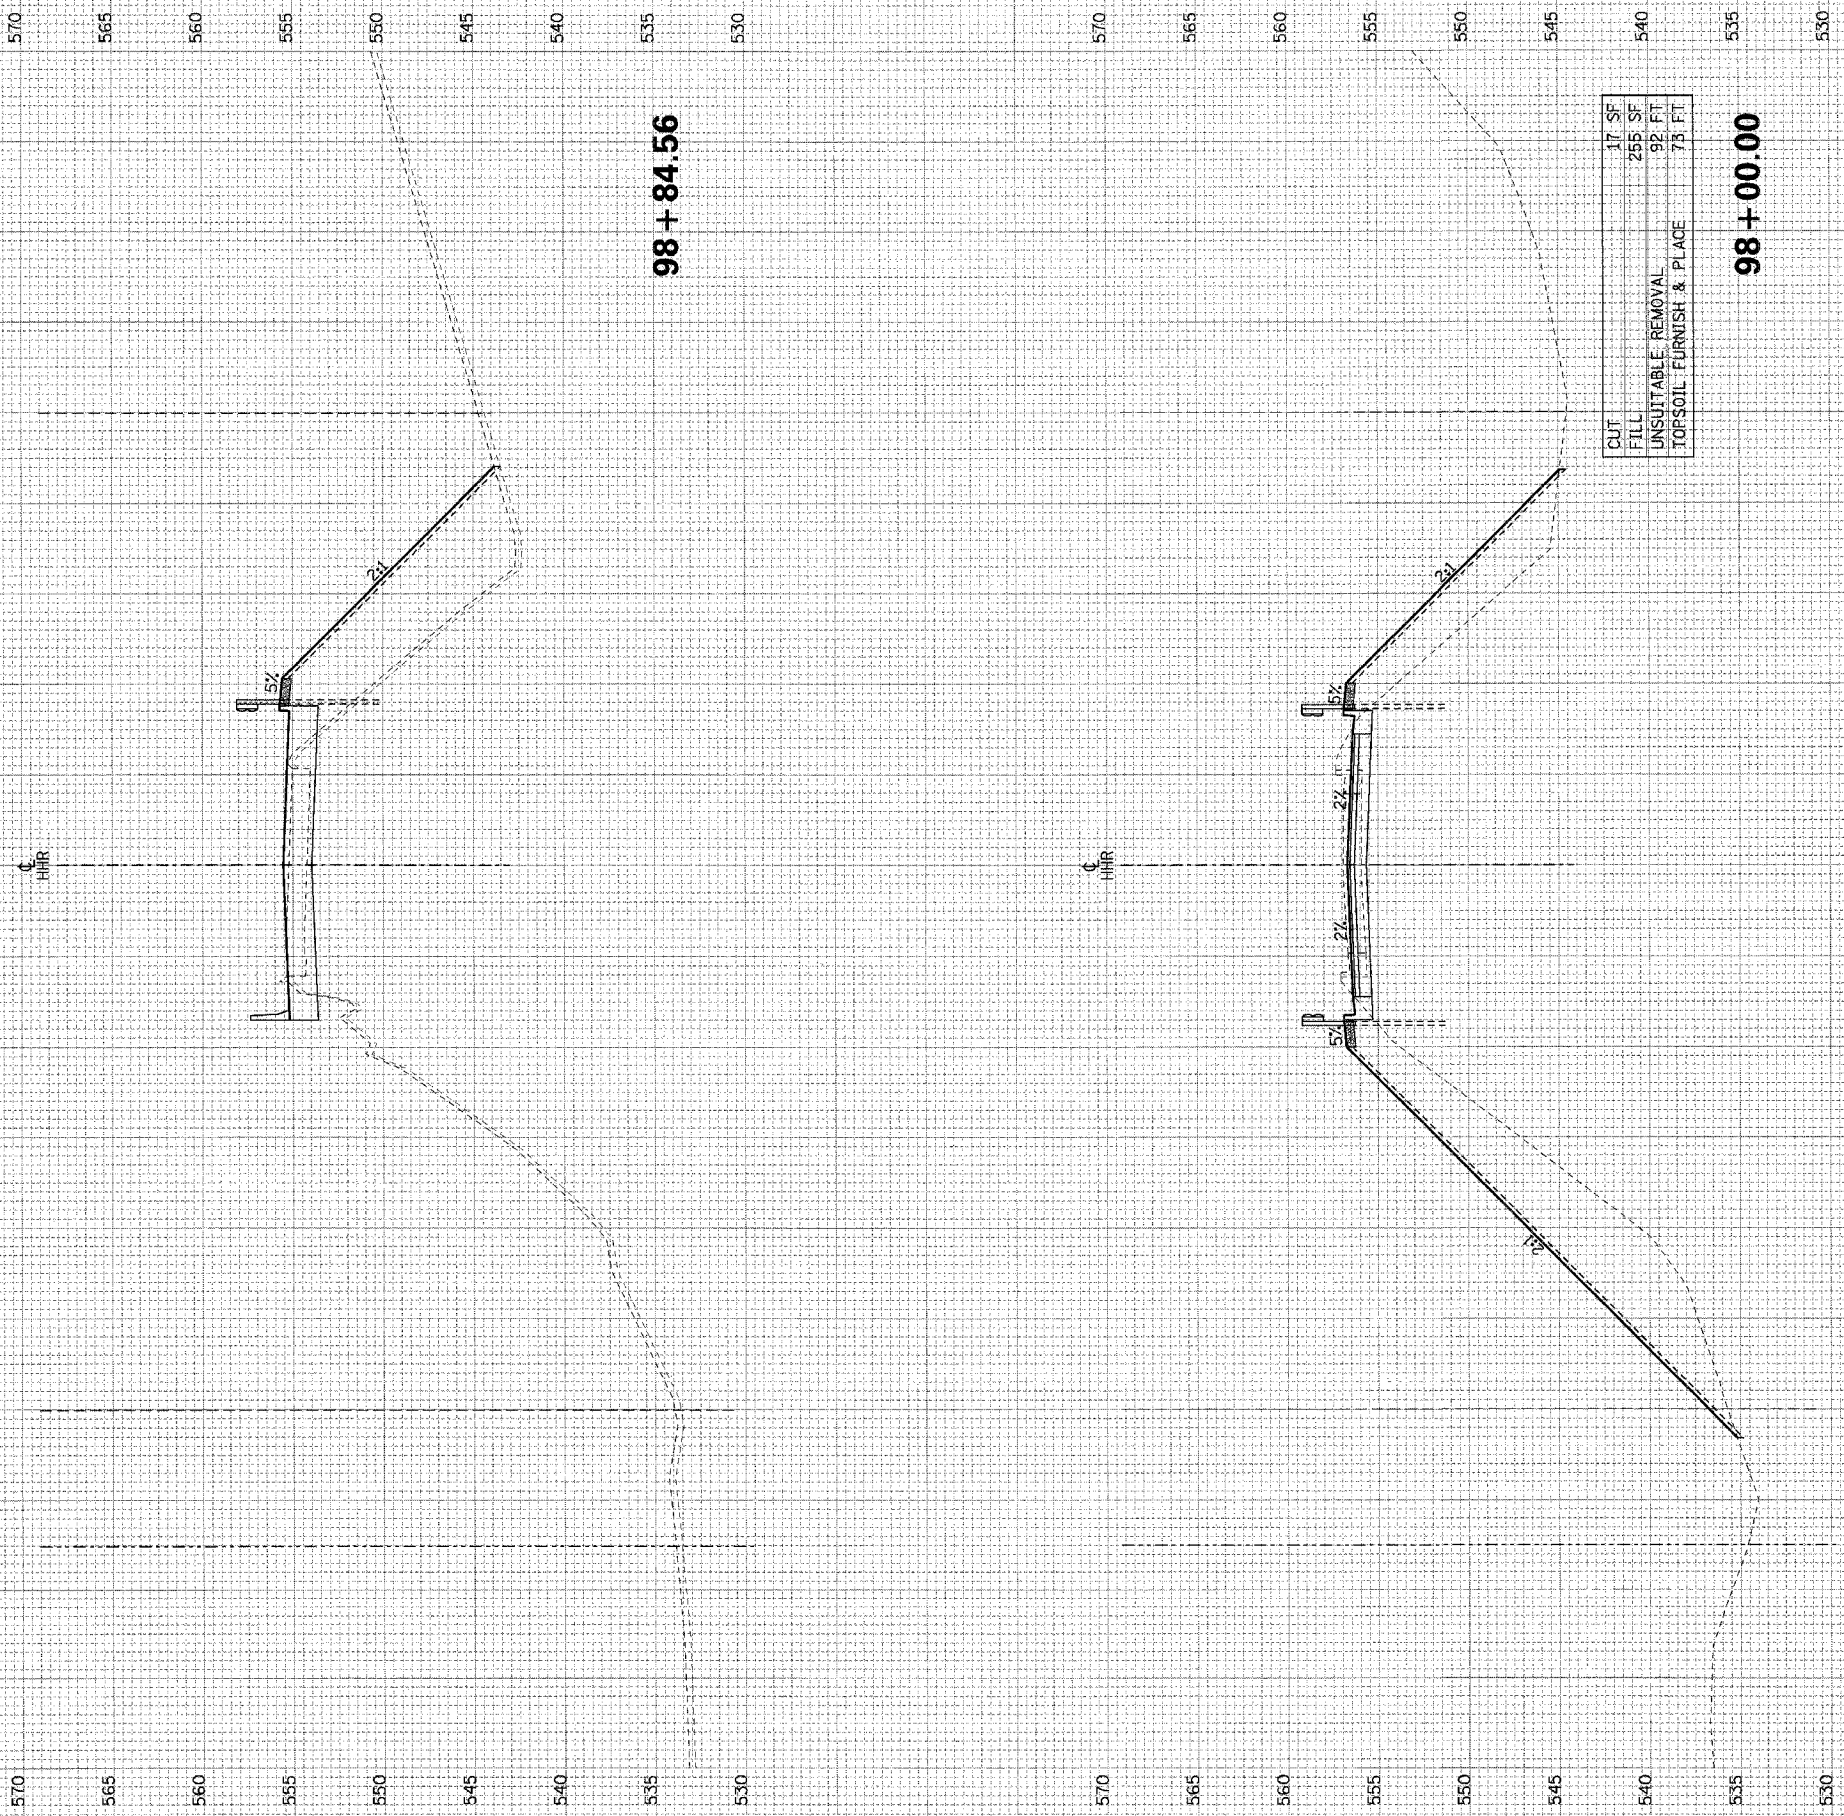

CUT	17 SF
FILL	255 SF
UNSUITABLE REMOVAL	92 FT
TOPSOIL FURNISH & PLACE	73 FT

12-07-2005 13:24:23 S:\DOCUMENT\0236882\CIVIL\DRAWING\SC00PPA.DGN ROSSFE

TENG
 TENG & ASSOCIATES, INC.
 PROFESSIONAL ENGINEERS
 880 N. MICHIGAN AVE. CHICAGO, IL 60611
 TELEPHONE: 312.648.4800

CITY OF DANVILLE, ILLINOIS
 HUNGRY HOLLOW ROAD BRIDGE

ROADWAY CROSS SECTIONS

SCALE: 1"=10' (H), 1"=5' (V)
 DATE: 12/06/05

DRAWN BY PFR
 CHECKED BY JRH

90 80 70 60 50 40 30 20 10 0 10 20 30 40 50 60 70 80