



SEC. 27, T.19 N., R.8 E., 3rd P.M.
CHAMPAIGN COUNTY, ILLINOIS

F.A.U. RTE.	SECTION	COUNTY	TOTAL SHEETS	SHEET NO.
807	00-00374-00-PV	CHAMPAIGN	149	32
STA. 33+90		TO STA. 37+90		
FED. ROAD DIST. NO. 7 ILLINOIS F.A. PROJECT M-5181(38)				
CONTRACT NO. 91308				

- LEGEND**
- PROPOSED PCC DRIVEWAY PAVEMENT (SEE DETAIL)
 - PROPOSED AGGREGATE SUBGRADE, SPECIAL
 - AGGREGATE SURFACE COURSE, TYPE B, 8"
 - REVERSE SIDEWALK SLOPE, -2%
 - PIPE UNDERDRAINS 6"

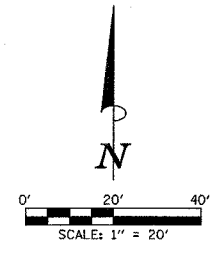

SEE SCHEDULE OF QUANTITIES FOR TYPICAL SECTION PAVEMENT PAY ITEMS AND THEIR LOCATIONS.

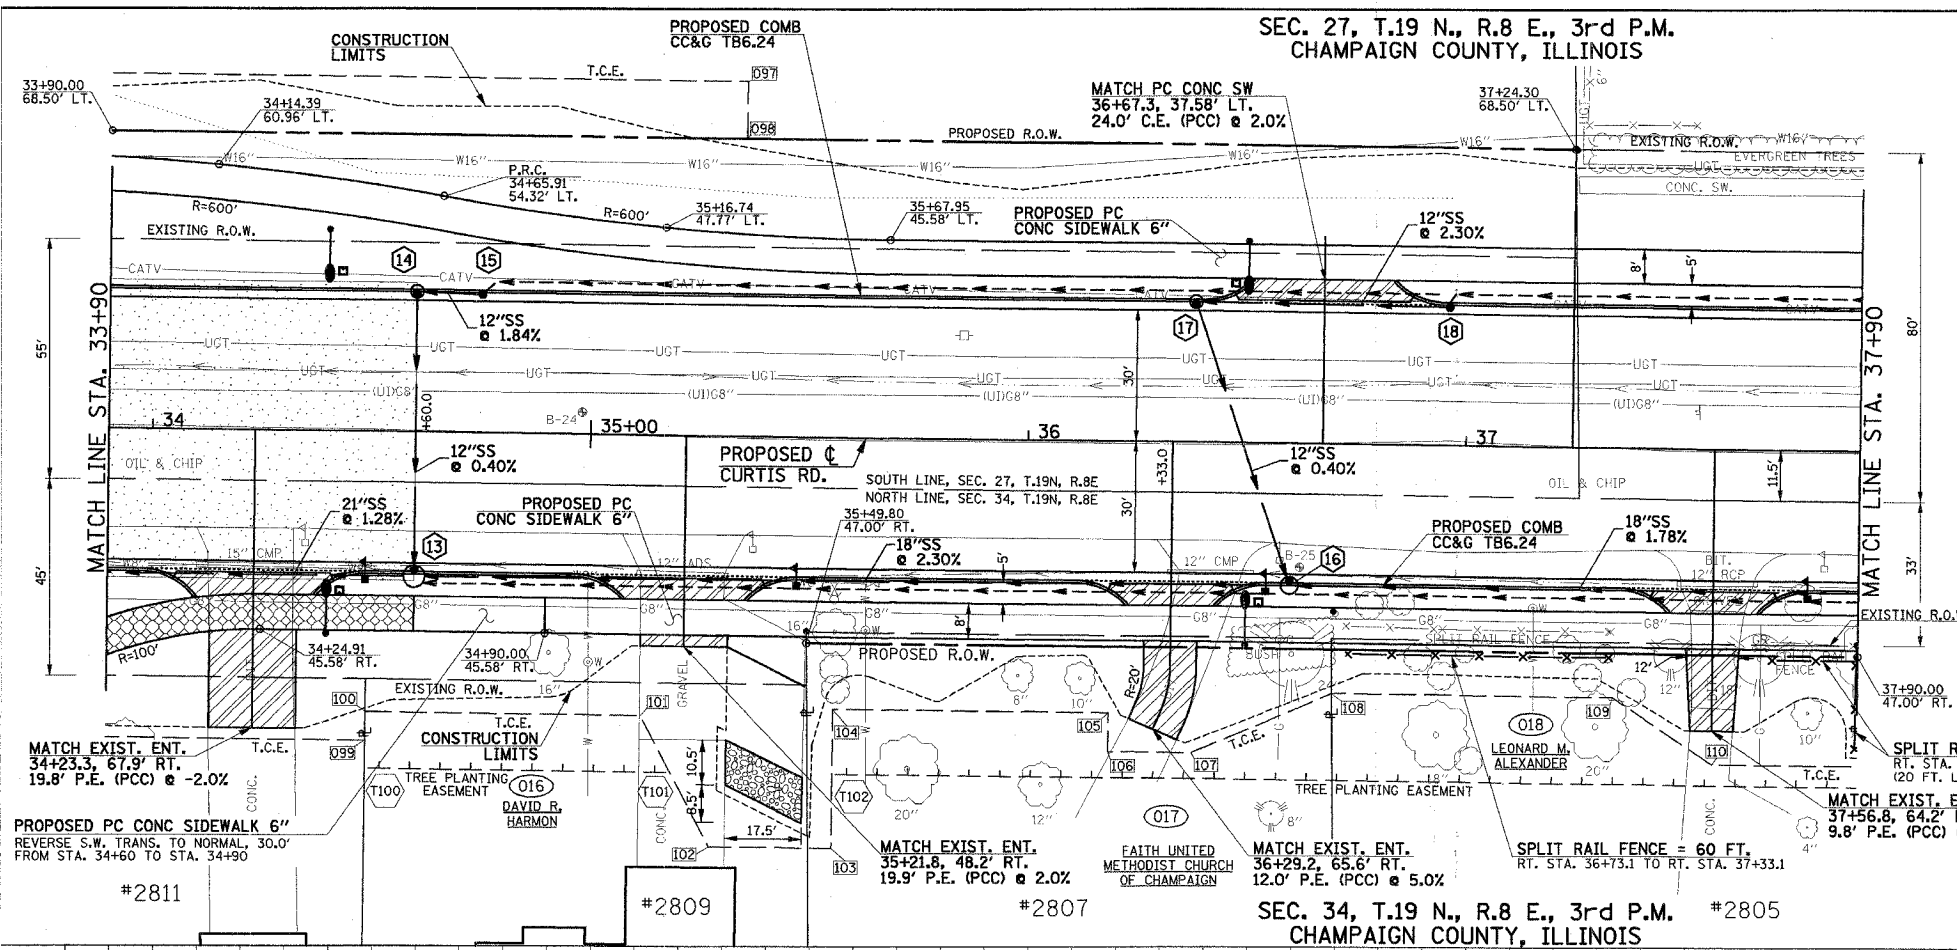


TEMPORARY CONSTRUCTION EASEMENT STATIONS AND OFFSETS

POINT	STATION	LOCATION
097	35+35.00	81.50' LT.
098	35+35.00	68.50' LT.
099	34+49.16	70.50' RT.
100	34+49.16	64.00' RT.
101	35+12.00	64.00' RT.
102	35+28.00	94.00' RT.
103	35+56.00	94.00' RT.
104	35+56.00	62.00' RT.
105	36+19.00	62.00' RT.
106	36+19.00	71.00' RT.
107	36+38.00	71.00' RT.
108	36+69.99	57.00' RT.
109	37+34.00	57.00' RT.
110	37+57.00	72.00' RT.

TREE PLANTING EASEMENT STATIONS AND OFFSETS

POINT	STATION	LOCATION
T100	34+49.16	77.00' RT.
T101	35+18.93	77.00' RT.
T102	35+56.00	77.00' RT.

SEC. 34, T.19 N., R.8 E., 3rd P.M.
CHAMPAIGN COUNTY, ILLINOIS

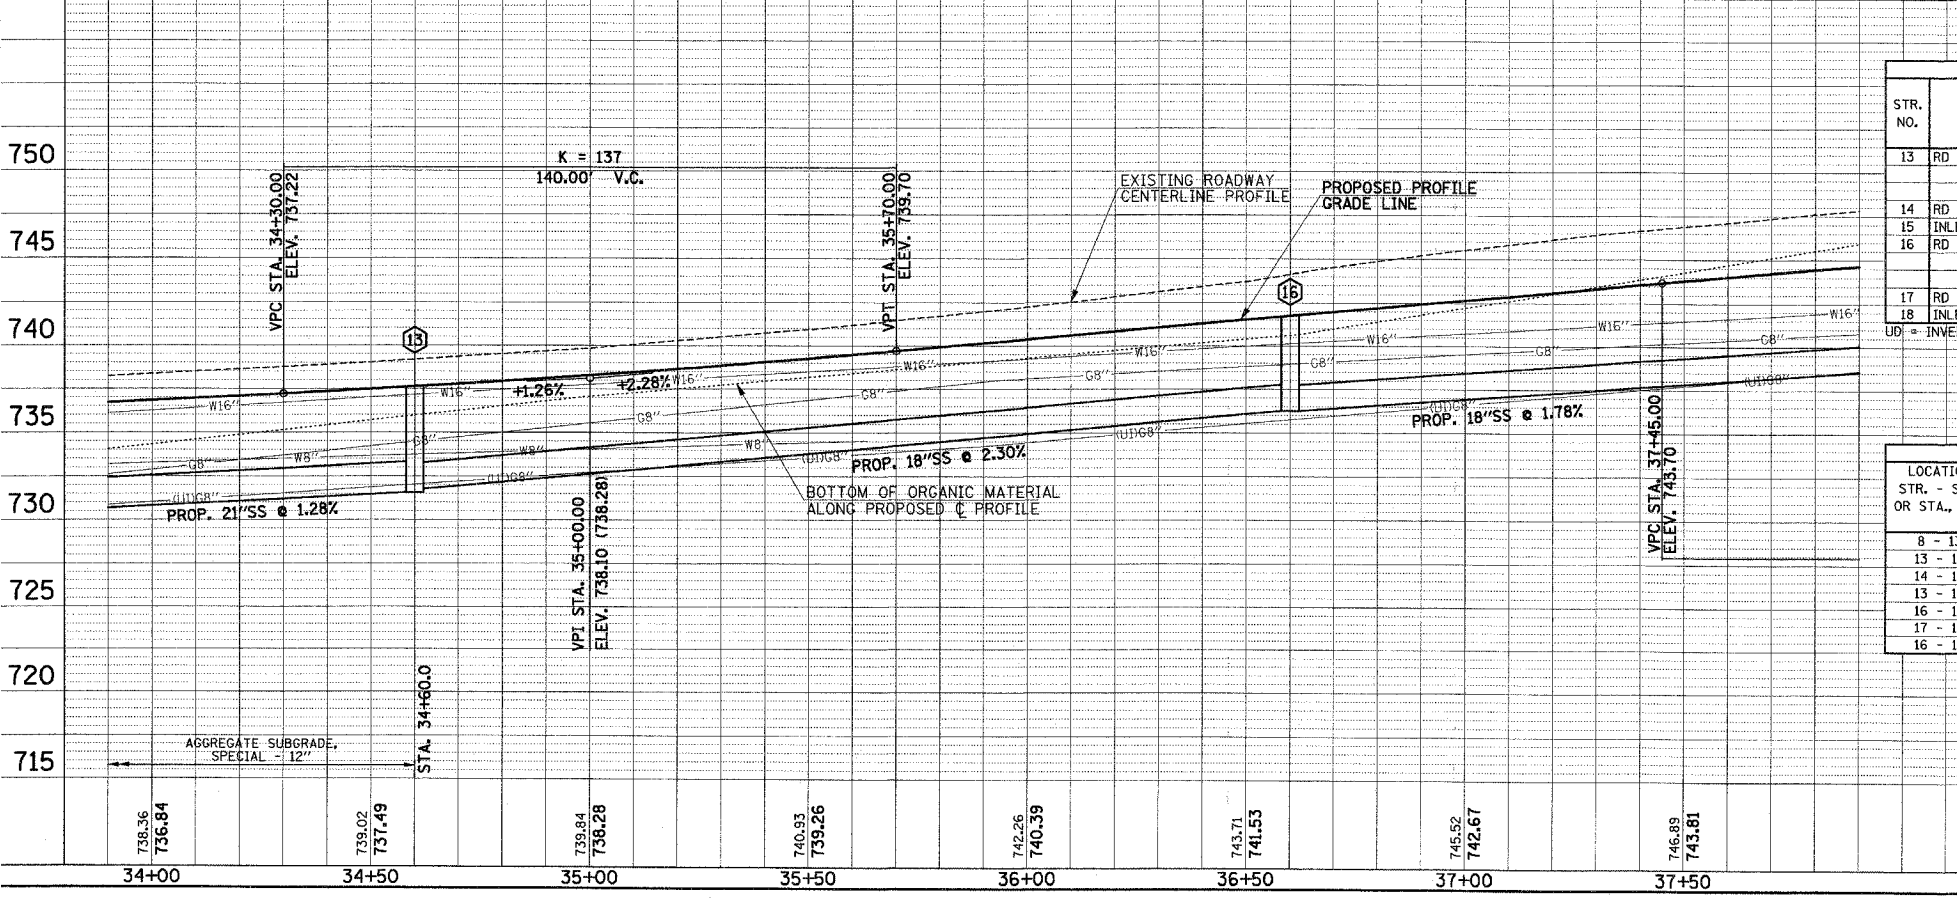

STORM SEWER STRUCTURE SCHEDULE

STR. NO.	STRUCTURE TYPE	OFF. SET SIDE	STA. OF C/L 2 FT. OPENING	OFFSET OF C/L 2 FT. OPENING	STA. OF C/L STR.	OFFSET OF C/L STR.	EX. T/O FRAME/GRATE ELEV.	PR. T/O FRAME/GRATE ELEV.	PR. T/O FLAT SLAB TOP ELEV.	INVERT IN ELEV.	U.S. STR. NO.	INVERT OUT ELEV.	D.S. STR. NO.
13	RD MAN 5 DIA T3V F&G	RT	34+60.00	31.80	34+60.00	33.30	---	737.09	736.09	731.76	16	731.56	8
14	RD INLETS TB T3V F&G	LT	34+60.00	31.80	34+60.00	32.30	---	737.09	736.09	733.54	14	734.29	UD
15	INLETS TA T3V F&G	LT	---	---	34+75.00	31.80	---	737.32	---	733.78	15	733.78	13
16	RD MAN 4 DIA T3V F&G	RT	36+60.00	31.80	36+60.00	32.80	---	741.22	740.22	734.52	19	734.01	14
17	RD INLETS TB T3V F&G	LT	36+38.00	31.80	36+38.00	32.30	---	740.72	739.72	736.27	17	736.27	13
18	INLETS TA T3V F&G	LT	---	---	36+96.00	31.80	---	742.04	---	737.04	17	737.04	UD
UD = INVERT OF 6" UNDERDRAIN													

STORM SEWER PIPE SCHEDULE

LOCATION STR. - STR. OR STA., O.S.	STORM SEW (FOOT)	STORM SEW (FOOT)	STORM SEW (FOOT)	GRADE %	TRENCH BACKFILL (SPECIAL) (CU YD)
8 - 13			86	1.28	28.2
13 - 14	62			0.40	6.1
14 - 15	13			1.84	1.1
13 - 16		196		2.30	55.1
16 - 17	66			0.40	9.0
17 - 18	56			2.30	4.8
16 - 19		256		1.78	65.8

PLAN
BY: [] DATE: []
DRAWN BY: []
CHECKED BY: []
DATE: []

PROFILE
BY: [] DATE: []
DRAWN BY: []
CHECKED BY: []
DATE: []