


SEC. 27, T.19 N., R.8 E., 3rd P.M.
CHAMPAIGN COUNTY, ILLINOIS

F.A.U. RTE.	SECTION	COUNTY	TOTAL SHEETS	SHEET NO.
807	00-00374-00-PV	CHAMPAIGN	149	33
STA. 37+90		TO STA. 41+10		
FED. ROAD DIST. NO. 7 ILLINOIS F.A. PROJECT M-5181(38)				
CONTRACT NO. 91308				

- LEGEND**
- PROPOSED BITUMINOUS PAVEMENT TRANSITION - SEE TYPICAL SECTIONS
 - PROPOSED PCC DRIVEWAY PAVEMENT (SEE DETAIL)
 - PROPOSED SIDEWALK RAMP (SEE DETAIL)
 - PROPOSED AGGREGATE SUBGRADE, SPECIAL
 - PIPE UNDERDRAINS 6"

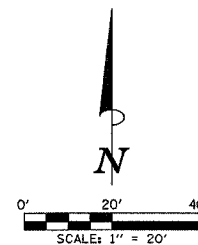


SEE INTERSECTION DETAILS FOR ADDITIONAL INFORMATION.

SEE SCHEDULE OF QUANTITIES FOR TYPICAL SECTION PAVEMENT PAY ITEMS AND THEIR LOCATIONS.

DATE	BY


DATE	BY

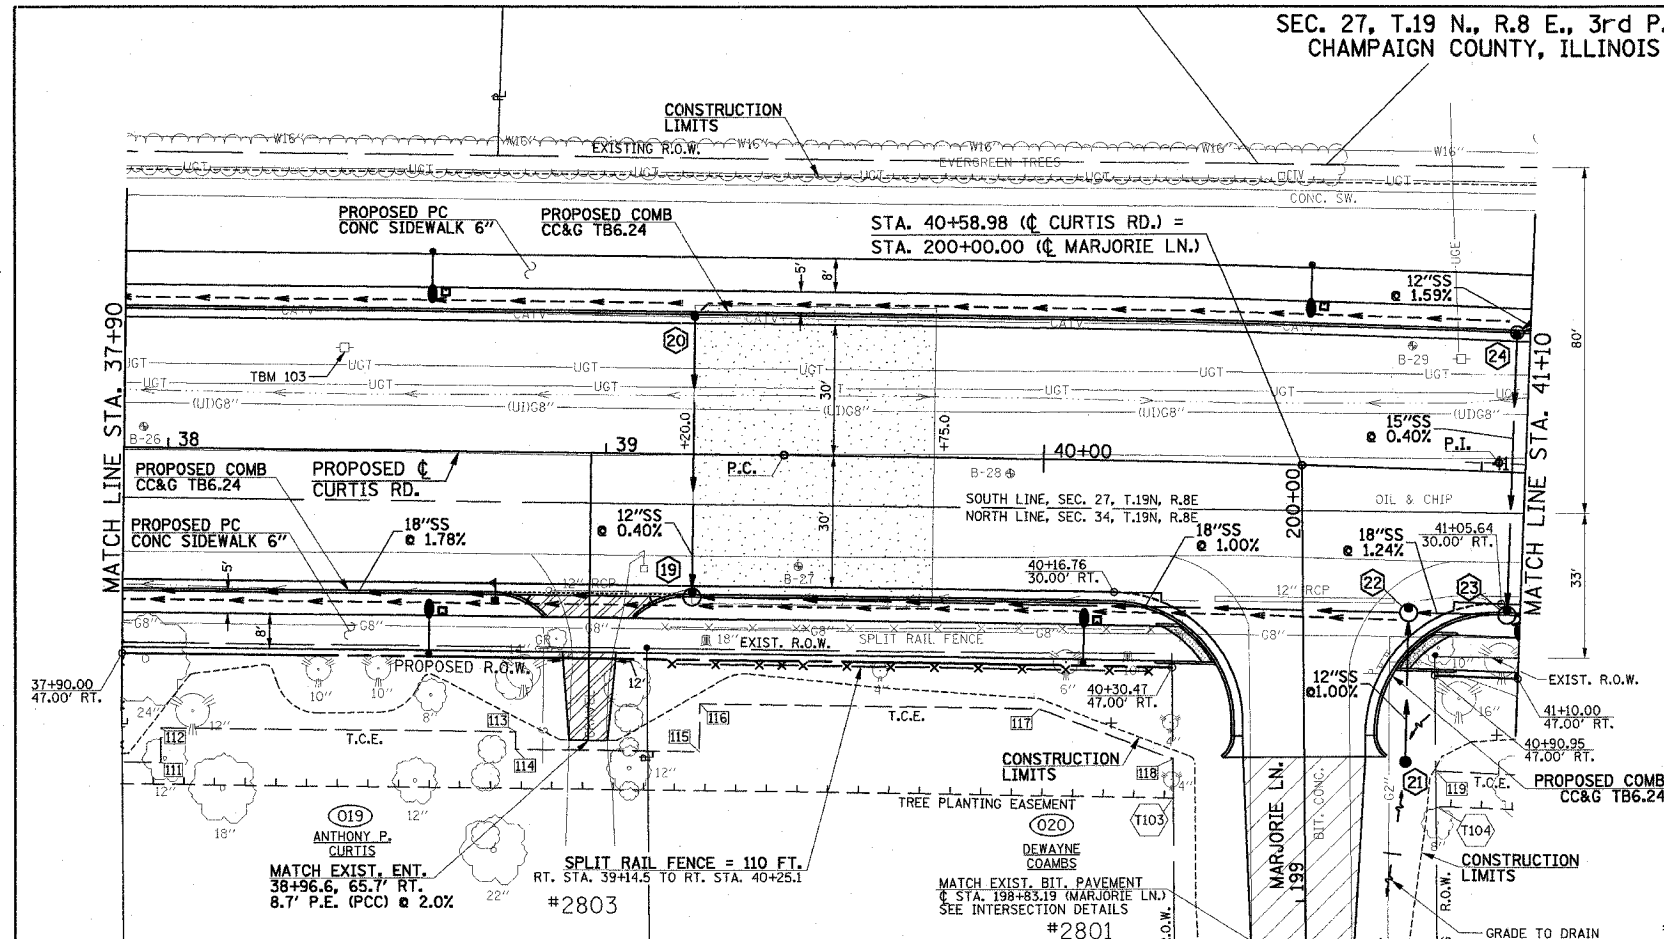

PROP. CURVE CURTIS-1
PI STA. = 41+03.95
 $\Delta = 2^\circ 53' 46''$ (RT)
 $D = 0^\circ 53' 13''$
 $R = 6,460.00'$
 $T = 163.29'$
 $L = 326.52'$
 $E = 2.06'$
P.C. STA = 39+40.66
P.R.C. STA = 42+67.17
S.E. = NONE

TREE PLANTING EASEMENT STATIONS AND OFFSETS		
POINT	STATION	LOCATION
111	37+99.00	72.00' RT.
112	37+99.00	64.00' RT.
113	38+80.00	64.00' RT.
114	38+80.00	68.00' RT.
115	39+22.00	68.00' RT.
116	39+22.00	57.00' RT.
117	40+00.00	57.00' RT.
118	40+31.15	68.00' RT.
119	40+91.88	69.00' RT.

SEC. 34, T.19 N., R.8 E., 3rd P.M.
CHAMPAIGN COUNTY, ILLINOIS

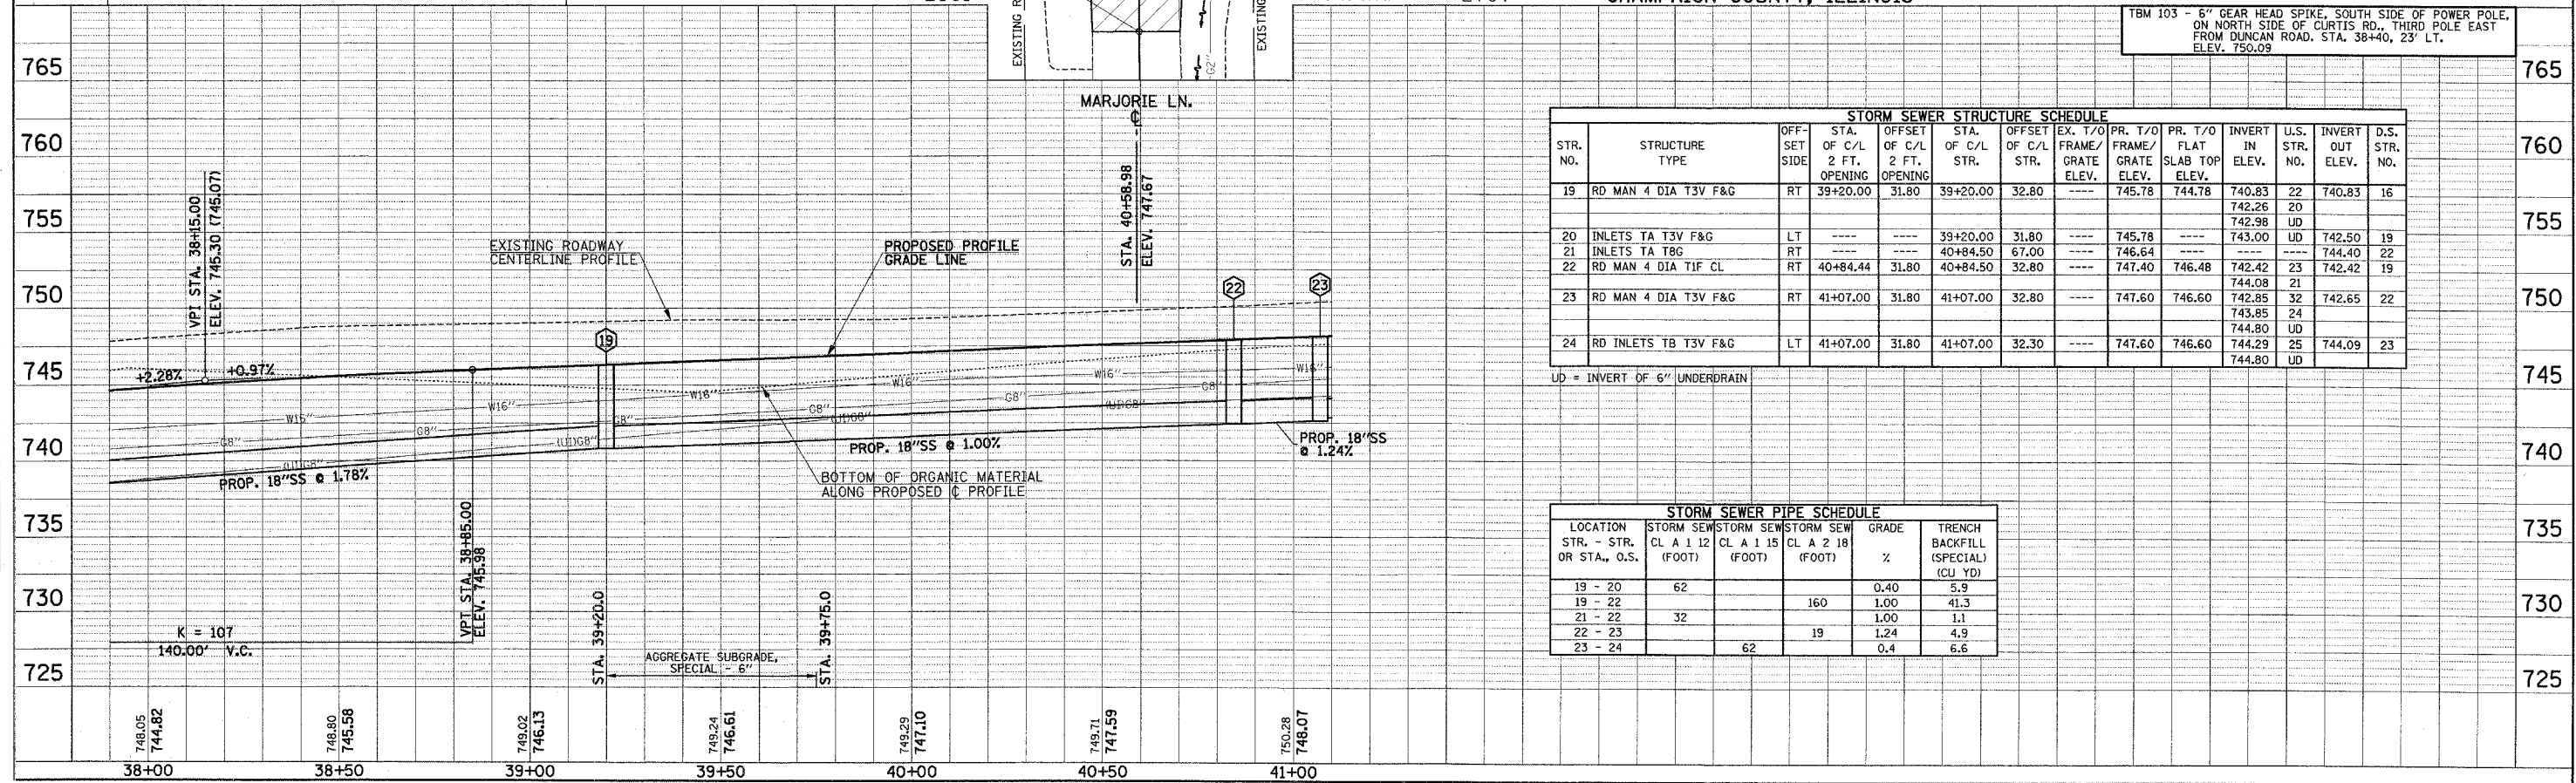

STORM SEWER STRUCTURE SCHEDULE													
STR. NO.	STRUCTURE TYPE	OFF-SET SIDE	STA. OF C/L 2 FT. OPENING	OFF-SET OF C/L 2 FT. OPENING	STA. OF C/L STR.	OFF-SET OF C/L STR.	EX. T/O FRAME/GRATE ELEV.	PR. T/O FRAME/GRATE ELEV.	PR. T/O SLAB TOP ELEV.	INVERT IN ELEV.	U.S. STR. NO.	INVERT OUT ELEV.	D.S. STR. NO.
19	RD MAN 4 DIA T3V F&G	RT	39+20.00	31.80	39+20.00	32.80	---	745.78	744.78	740.83	22	740.83	16
20	INLETS TA T3V F&G	LT	---	---	39+20.00	31.80	---	745.78	---	742.26	20	742.26	19
21	INLETS TA T8G	RT	---	---	40+84.50	67.00	---	746.64	---	---	---	744.40	22
22	RD MAN 4 DIA T1F CL	RT	40+84.44	31.80	40+84.50	32.80	---	747.40	746.48	742.42	23	742.42	19
23	RD MAN 4 DIA T3V F&G	RT	41+07.00	31.80	41+07.00	32.80	---	747.60	746.60	742.42	21	742.42	22
24	RD INLETS TB T3V F&G	LT	41+07.00	31.80	41+07.00	32.30	---	747.60	746.60	742.85	24	742.85	23

STORM SEWER PIPE SCHEDULE					
LOCATION STR. - STR. OR STA., O.S.	STORM SEW CL A 1 12 (FOOT)	STORM SEW CL A 1 15 (FOOT)	STORM SEW CL A 2 18 (FOOT)	GRADE %	TRENCH BACKFILL (SPECIAL) (CU YD)
19 - 20	62			0.40	5.9
19 - 22			160	1.00	41.3
21 - 22	32			1.00	1.1
22 - 23			19	1.24	4.9
23 - 24		62		0.4	6.6