
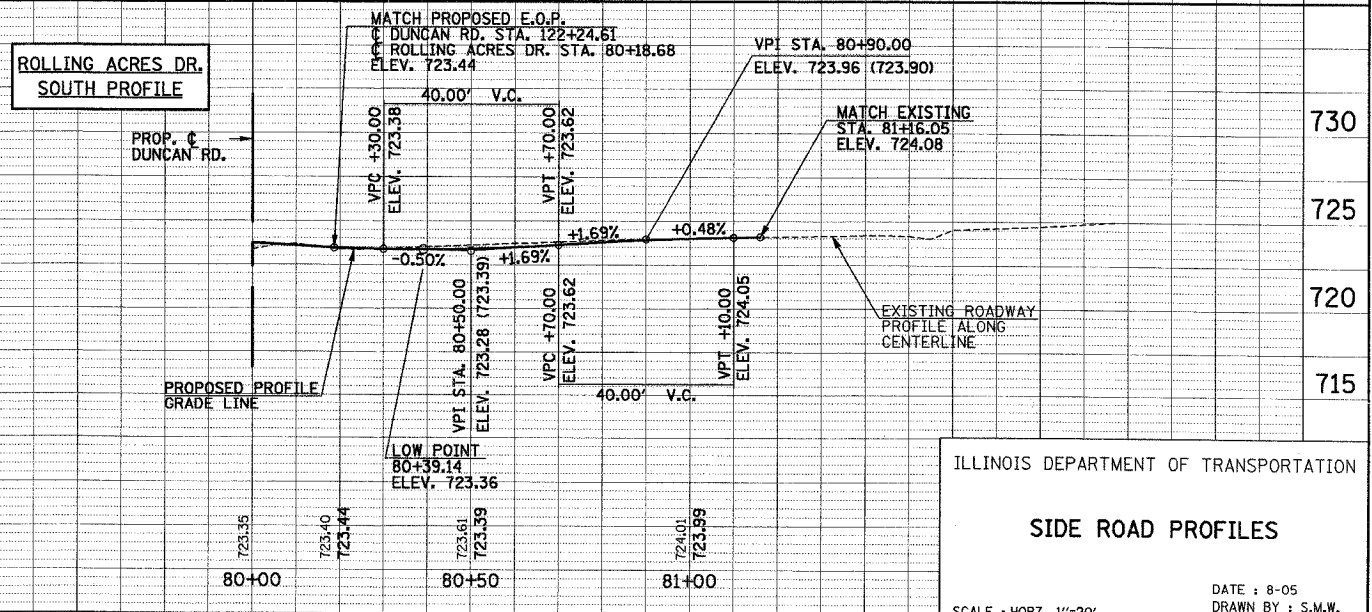
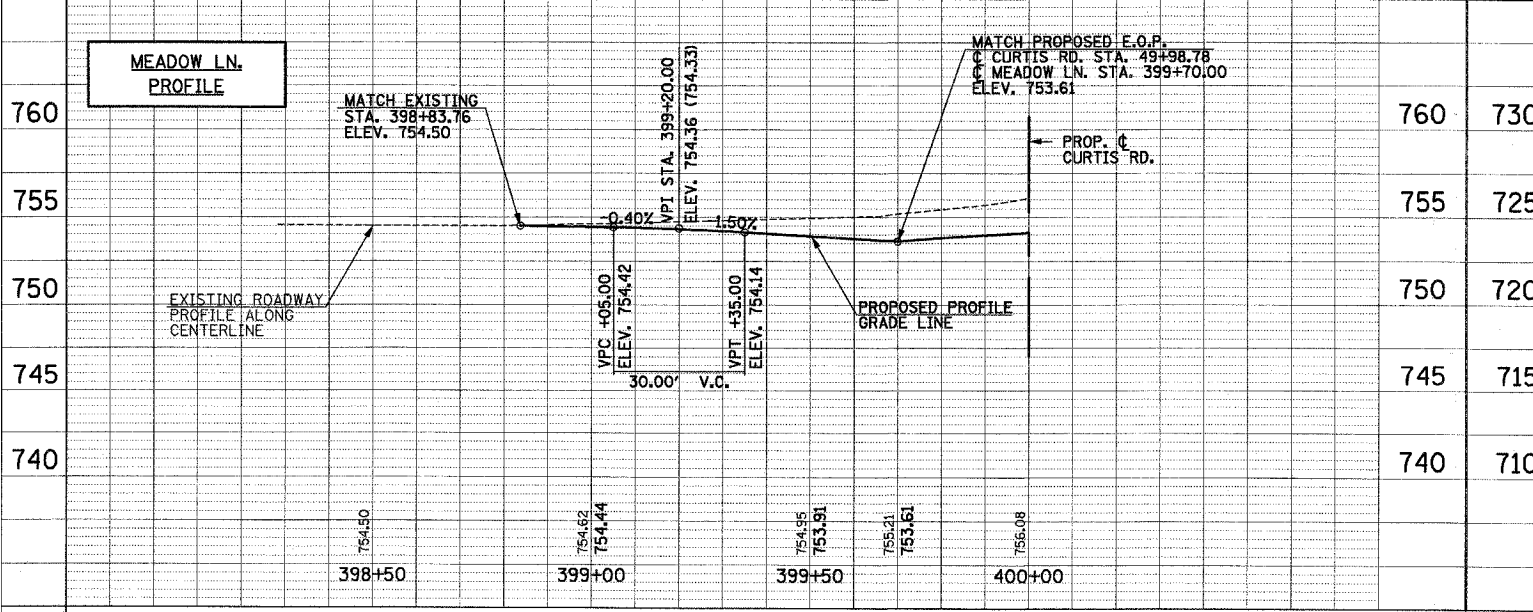
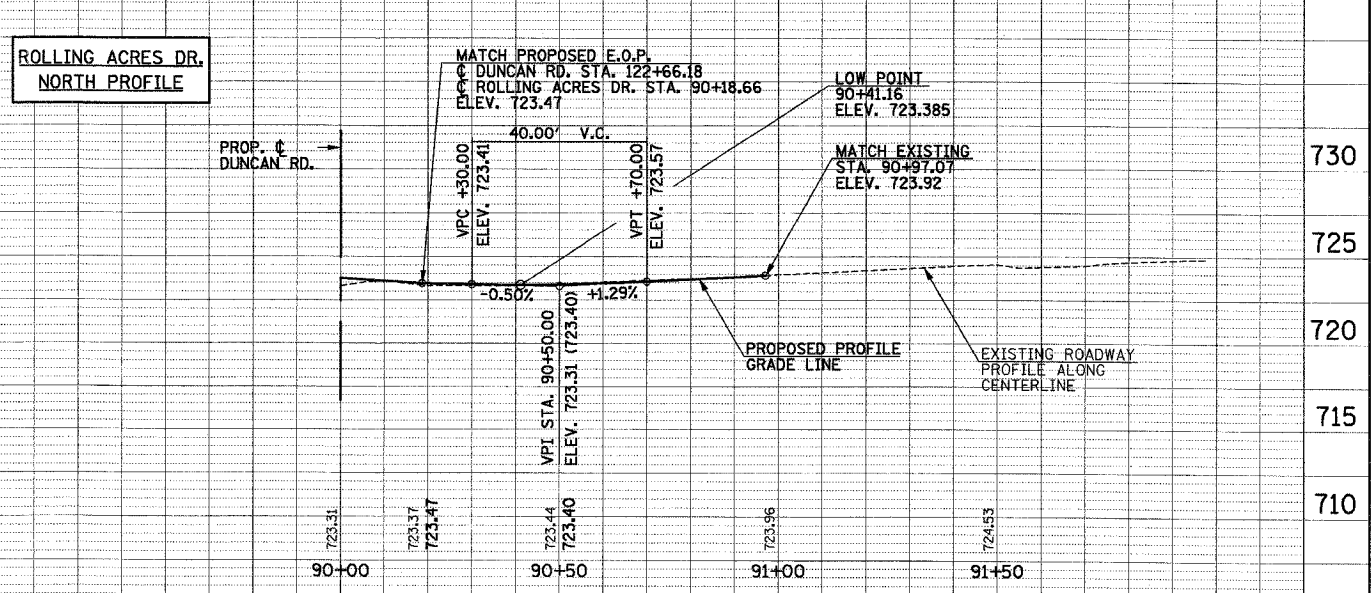
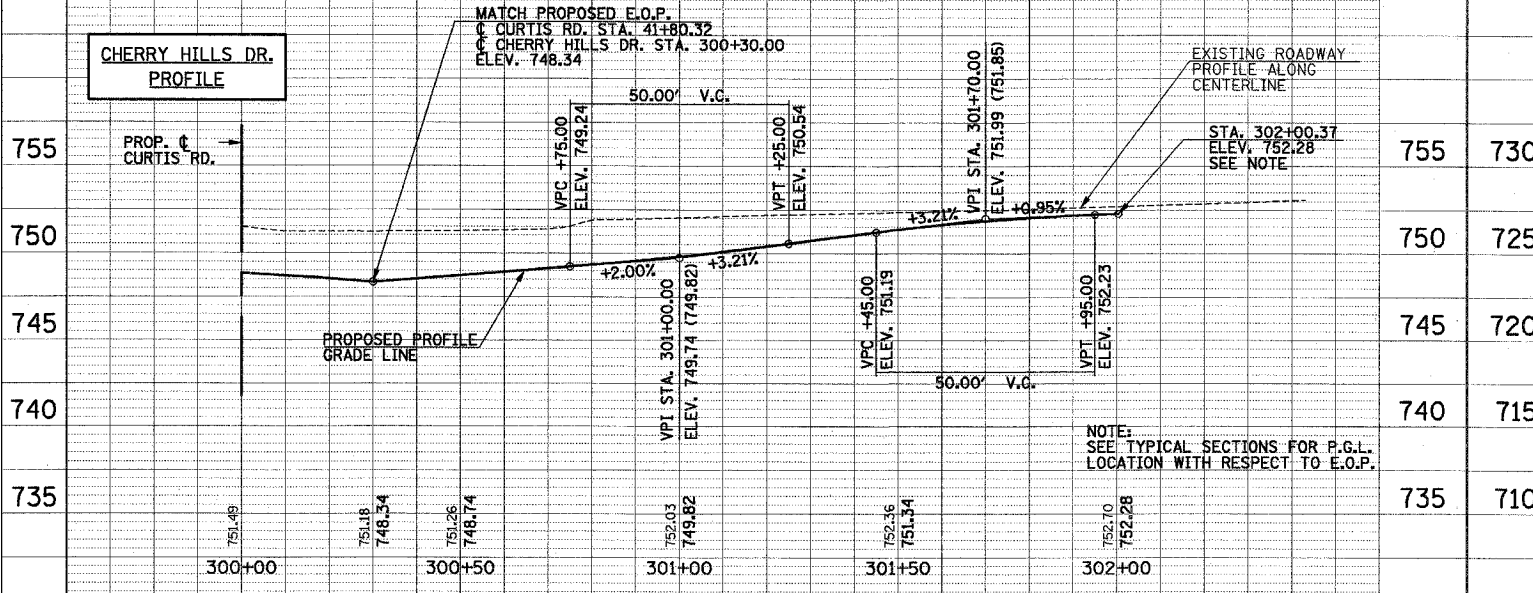
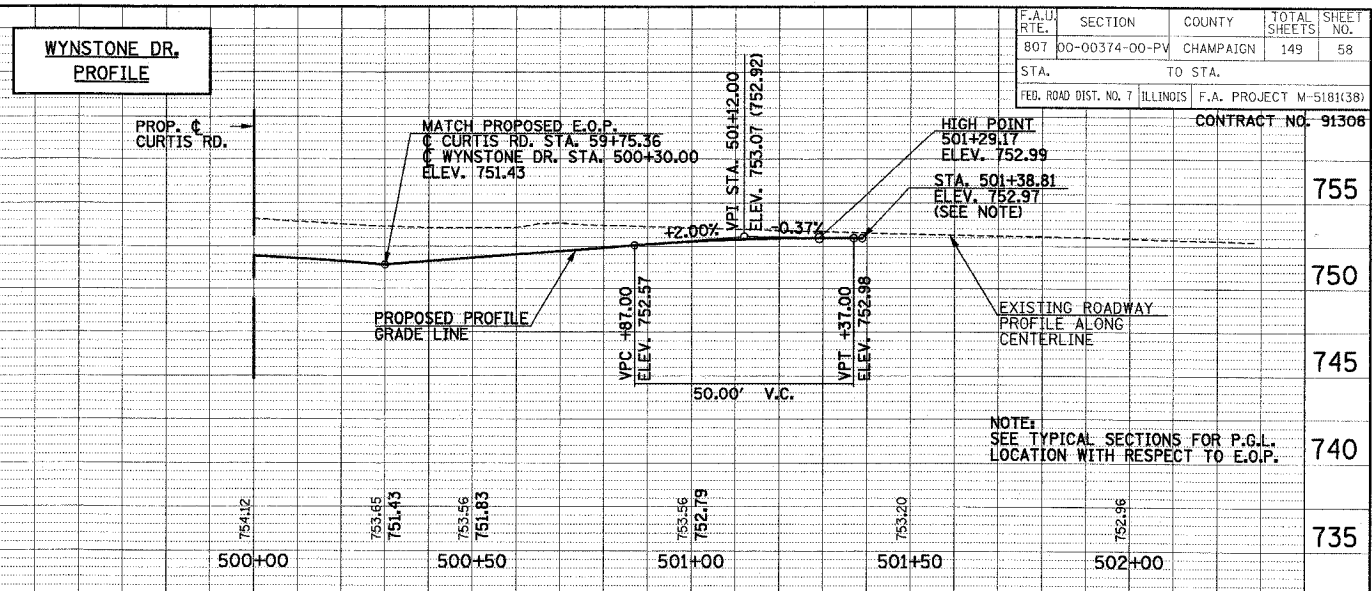


F.A.U. SECTION COUNTY TOTAL SHEETS SHEET NO.	807 00-00374-00-PV CHAMPAIGN 149 58
STA. TO STA.	
FEB. ROAD DIST. NO. 7 ILLINOIS F.A. PROJECT M-5181(38)	

CONTRACT NO. 91306

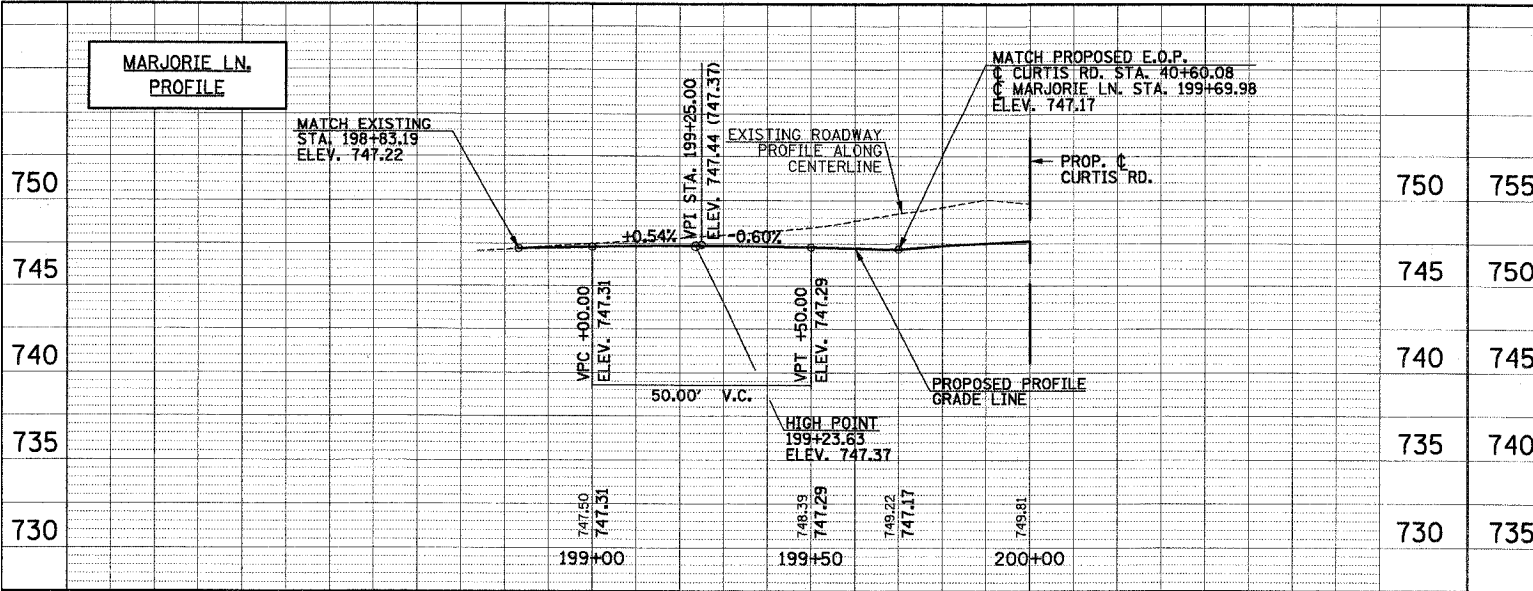

ILLINOIS DEPARTMENT OF TRANSPORTATION

**SIDE ROAD PROFILES**

SCALE: HORZ. 1"=20'  
VERT. 1"=5'

DATE: 8-05  
DRAWN BY: S.M.W.  
CHECKED BY: R.L.H.