
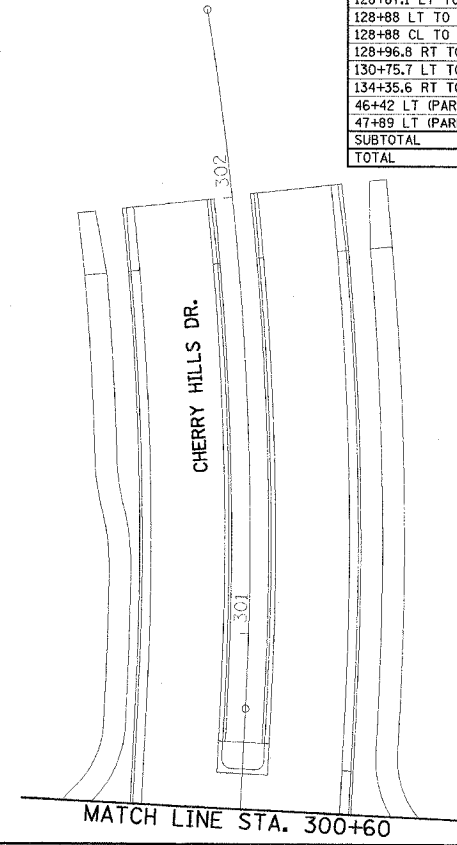


TYPICAL PAVEMENT MARKING LEGEND			
1	4" SKIP-DASH (YELLOW)	8	4" SOLID (WHITE)
2	4" SOLID (YELLOW)	9	12" DIAGONAL (WHITE)
3	12" DIAGONAL (YELLOW)	10	6" CROSSWALK (WHITE)
4	4" DOUBLE YELLOW (NARROW)	11	24" STOP BAR (WHITE)
5	4" DOUBLE YELLOW (WIDE)	12	8" SOLID (WHITE)
6	RESERVED	13	4" LANE LINE EXTENSIONS (WHITE)
7	4" SKIP-DASH (WHITE)	14	RESERVED

POLYUREA PAVEMENT MARKINGS TYPE II						
LINE 4"						
LOCATION	SKIP DASH YELLOW (FOOT)	SOLID YELLOW (FOOT)	DOUBLE YELLOW NARROW (FOOT)	SKIP DASH WHITE (FOOT)	SOLID WHITE (FOOT)	COMMENTS
31+00 CL TO 32+01 CL			202	40	312	
33+35 LT TO 35+35 LT			600		200	
33+35 RT TO 36+35 RT						
32+11.2 RT TO 32+24.8 RT					23	BIKE PATH
33+35 RT TO 59+25 RT				640		
33+35 LT TO 41+30 LT				190		
33+34.1 RT TO 40+26.6 RT					695	BIKE PATH
33+43.6 LT TO 41+35.3 LT					794	BIKE PATH
36+35 RT TO 38+30 RT	50	195				
36+35 LT TO 38+30 LT	50	195				
38+30 LT TO 41+30 LT			600			ROUNDED
39+30 RT TO 41+30 RT					200	
40+95.8 RT TO 49+63.5 RT					871	BIKE PATH
42+25.3 LT TO 59+29.4 LT				420	1,703	BIKE PATH
42+30 LT TO 59+25 LT						
42+30 LT TO 56+60 LT	360	1,430				
42+30 RT TO 56+60 RT	360	1,430				
50+32.6 RT TO 61+00 RT					1,067	BIKE PATH
56+60 LT TO 59+25 LT			530			
57+60 RT TO 59+25 RT					165	
60+20.4 LT TO 61+00 LT					80	BIKE PATH
61+00 LT TO 66+00 LT					500	
61+00 RT TO 66+00 RT					500	
61+08.1 CL TO 66+00 CL			1,572			
114+00 LT TO 127+27 LT					1,328	
114+00 CL TO 117+51.3 CL			704			
114+00 RT TO 114+84 RT					84	
117+51.3 CL TO 122+12.3 CL			1,849			
122+60.2 CL TO 127+47 CL			1,616			
125+77 RT TO 127+47 RT					340	
128+87.1 LT TO 129+99.7 LT					113	BIKE PATH
128+88 LT TO 130+53 LT					330	
128+88 CL TO 140+66 CL			3,804			
128+96.8 RT TO 133+65.5 RT					472	BIKE PATH
130+75.7 LT TO 140+66 LT					991	
134+35.6 RT TO 141+37.4 RT					703	
46+42 LT (PARKING LOT)		19				
47+89 LT (PARKING LOT)		19				
SUBTOTAL	820	3,288	11,477	1,290	11,471	
TOTAL			28,346			

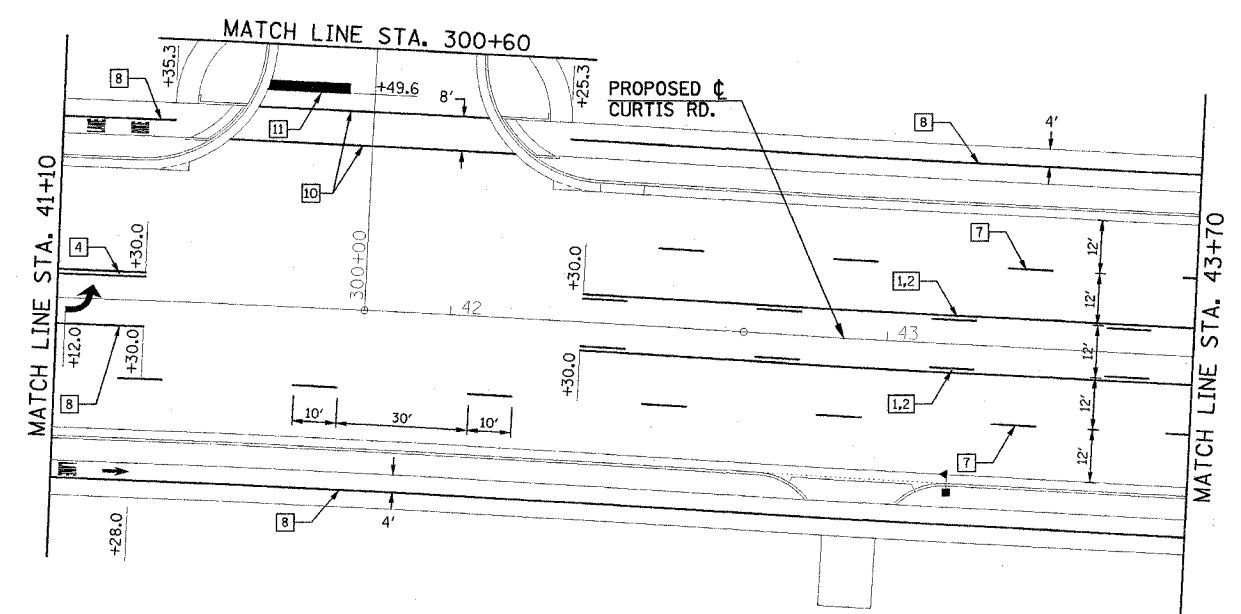

ILLINOIS DEPARTMENT OF TRANSPORTATION

**PAVEMENT MARKING PLAN**

DATE : 8-05  
 DRAWN BY : S.M.W.  
 CHECKED BY : R.L.H.

SCALE : 1"=20'