
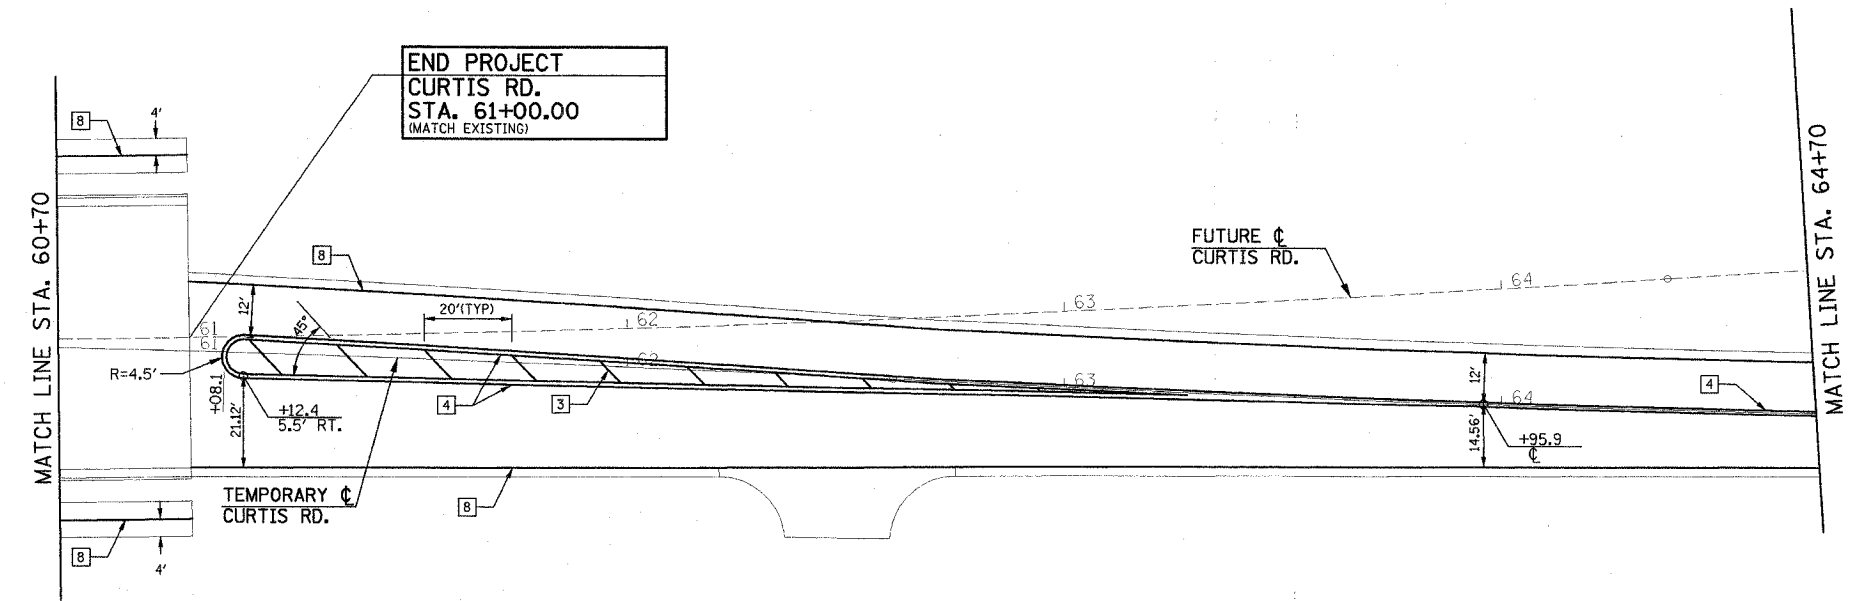


F.A.U. RTE.	SECTION	COUNTY	TOTAL SHEETS	SHEET NO.
807	00-00374-00-PV	CHAMPAIGN	149	75
STA. 60+70		TO STA. 68+70		
FED. ROAD DIST. NO. 7	ILLINOIS	F.A. PROJECT M-5181(38)		

CONTRACT NO. 91308

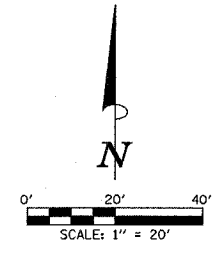


END PROJECT
CURTIS RD.
STA. 61+00.00
(MATCH EXISTING)

MATCH LINE STA. 60+70

MATCH LINE STA. 64+70

TYPICAL PAVEMENT MARKING LEGEND			
1	4" SKIP-DASH (YELLOW)	8	4" SOLID (WHITE)
2	4" SOLID (YELLOW)	9	12" DIAGONAL (WHITE)
3	12" DIAGONAL (YELLOW)	10	6" CROSSWALK (WHITE)
4	4" DOUBLE YELLOW (NARROW)	11	24" STOP BAR (WHITE)
5	4" DOUBLE YELLOW (WIDE)	12	8" SOLID (WHITE)
6	RESERVED	13	4" LANE LINE EXTENSIONS (WHITE)
7	4" SKIP-DASH (WHITE)	14	RESERVED

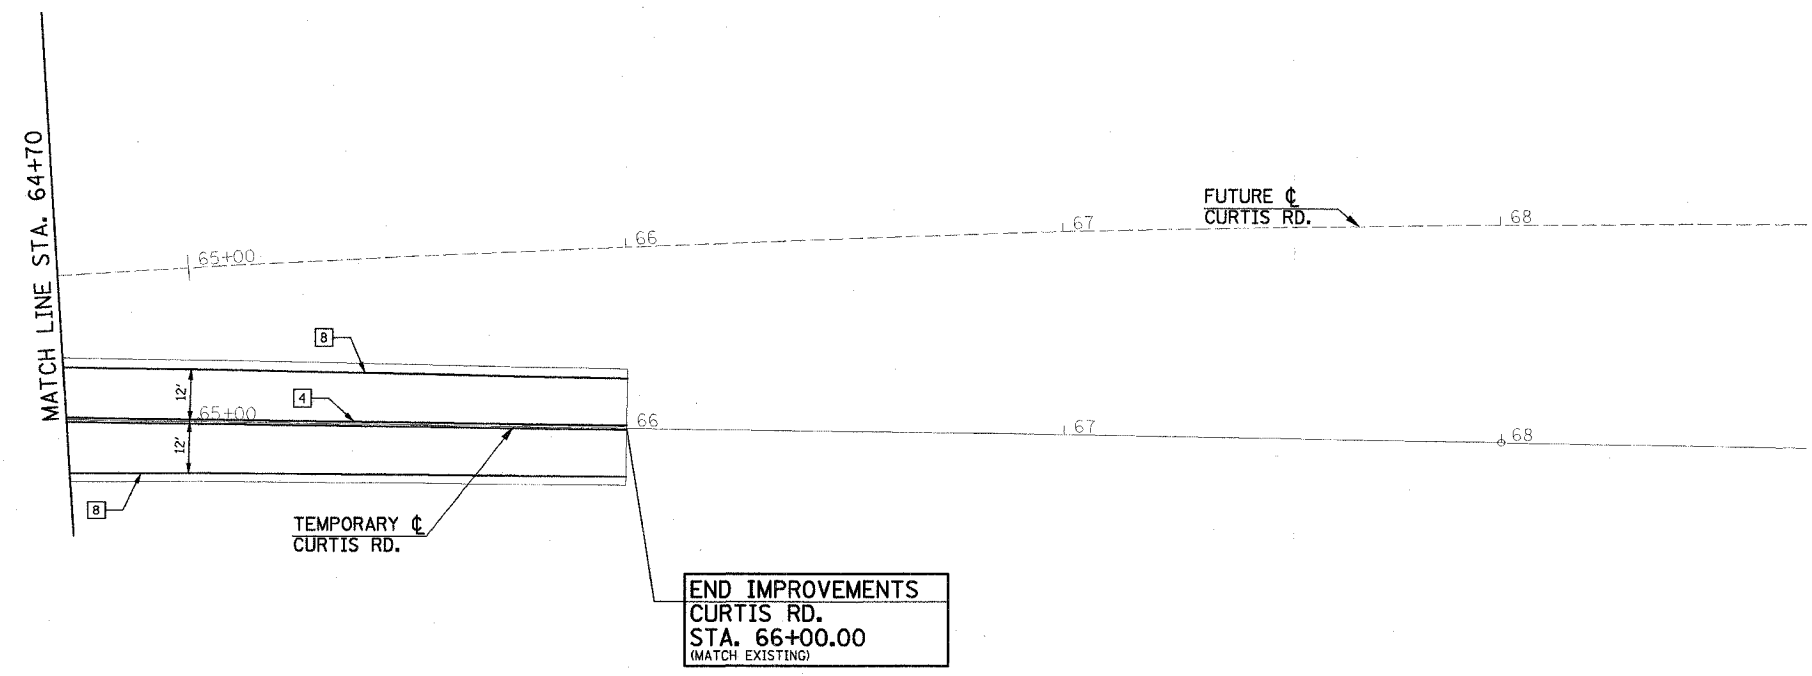

END IMPROVEMENTS
CURTIS RD.
STA. 66+00.00
(MATCH EXISTING)

MATCH LINE STA. 64+70

FUTURE CURTIS RD.

TEMPORARY CURTIS RD.

ILLINOIS DEPARTMENT OF TRANSPORTATION

PAVEMENT MARKING PLAN

DATE : 8-05
DRAWN BY : S.M.W.
CHECKED BY : R.L.H.

SCALE : 1"=20'