


FINAL SURVEY	SURVEYED	BY	DATE
NOTE BOOK	PLOTTED		
AREAS CHECKED	DATE		
NO.			

ORIGINAL SURVEY	SURVEYED	BY	DATE
NOTE BOOK	PLOTTED		
AREAS CHECKED	DATE		
NO.			

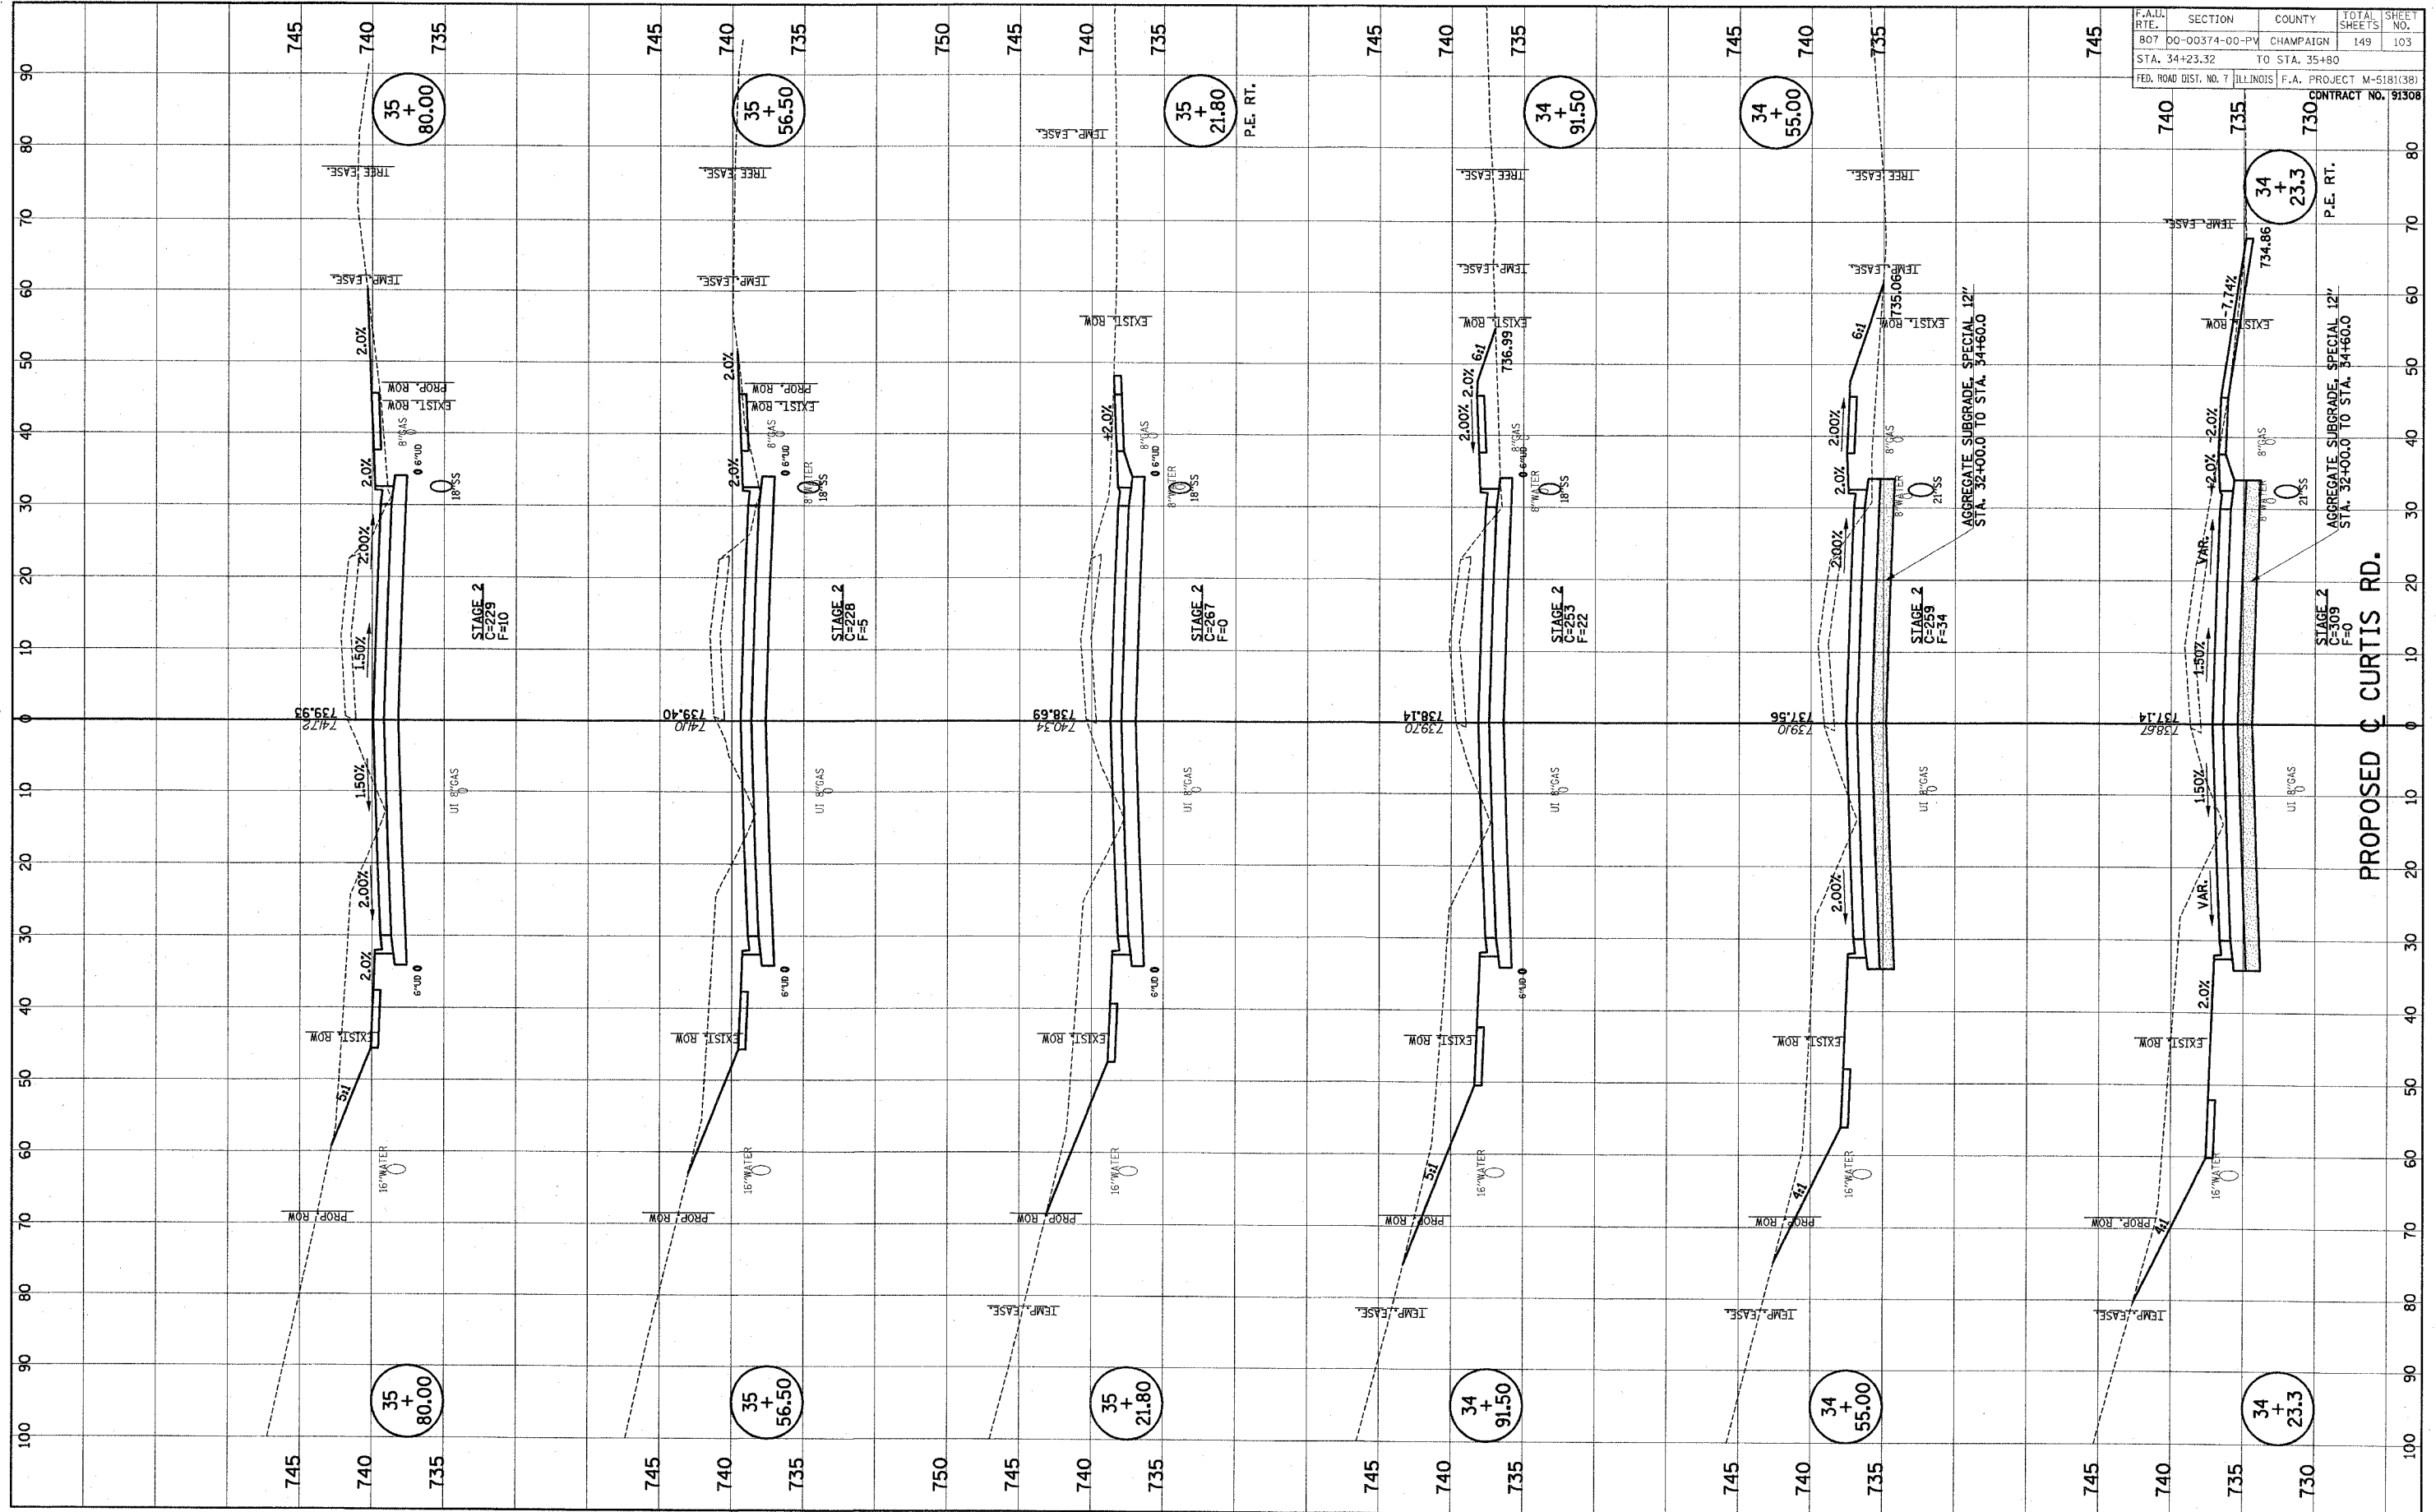

F.A.A. SECTION COUNTY TOTAL SHEETS SHEET NO.	807 00-00374-00-PV CHAMPAIGN 149 103
STA. 34+23.32 TO STA. 35+80	
FED. ROAD DIST. NO. 7 ILLINOIS F.A. PROJECT M-5181(38)	CONTRACT NO. 91308

CITY OF CHAMPAIGN SECTION NO. 00-00374-00-PV CHAMPAIGN COUNTY

SHEET 103 OF 149 SHEETS C01330

P:\C01330\GEOPAK\2DFILES\XSSHTCURTIS.DGN