


FINAL SURVEY	DATE
BY	
DATE	
NO.	

ORIGINAL SURVEY	DATE
BY	
DATE	
NO.	

F.A.U. RTE.	SECTION	COUNTY	TOTAL SHEETS	SHEET NO.
807	00-00374-00-PV	CHAMPAIGN	149	105
STA. 37+56.82	TO STA. 38+81.5			
FED. ROAD DIST. NO. 7	ILLINOIS	F.A. PROJECT	M-5181(38)	
CONTRACT NO. 91308				

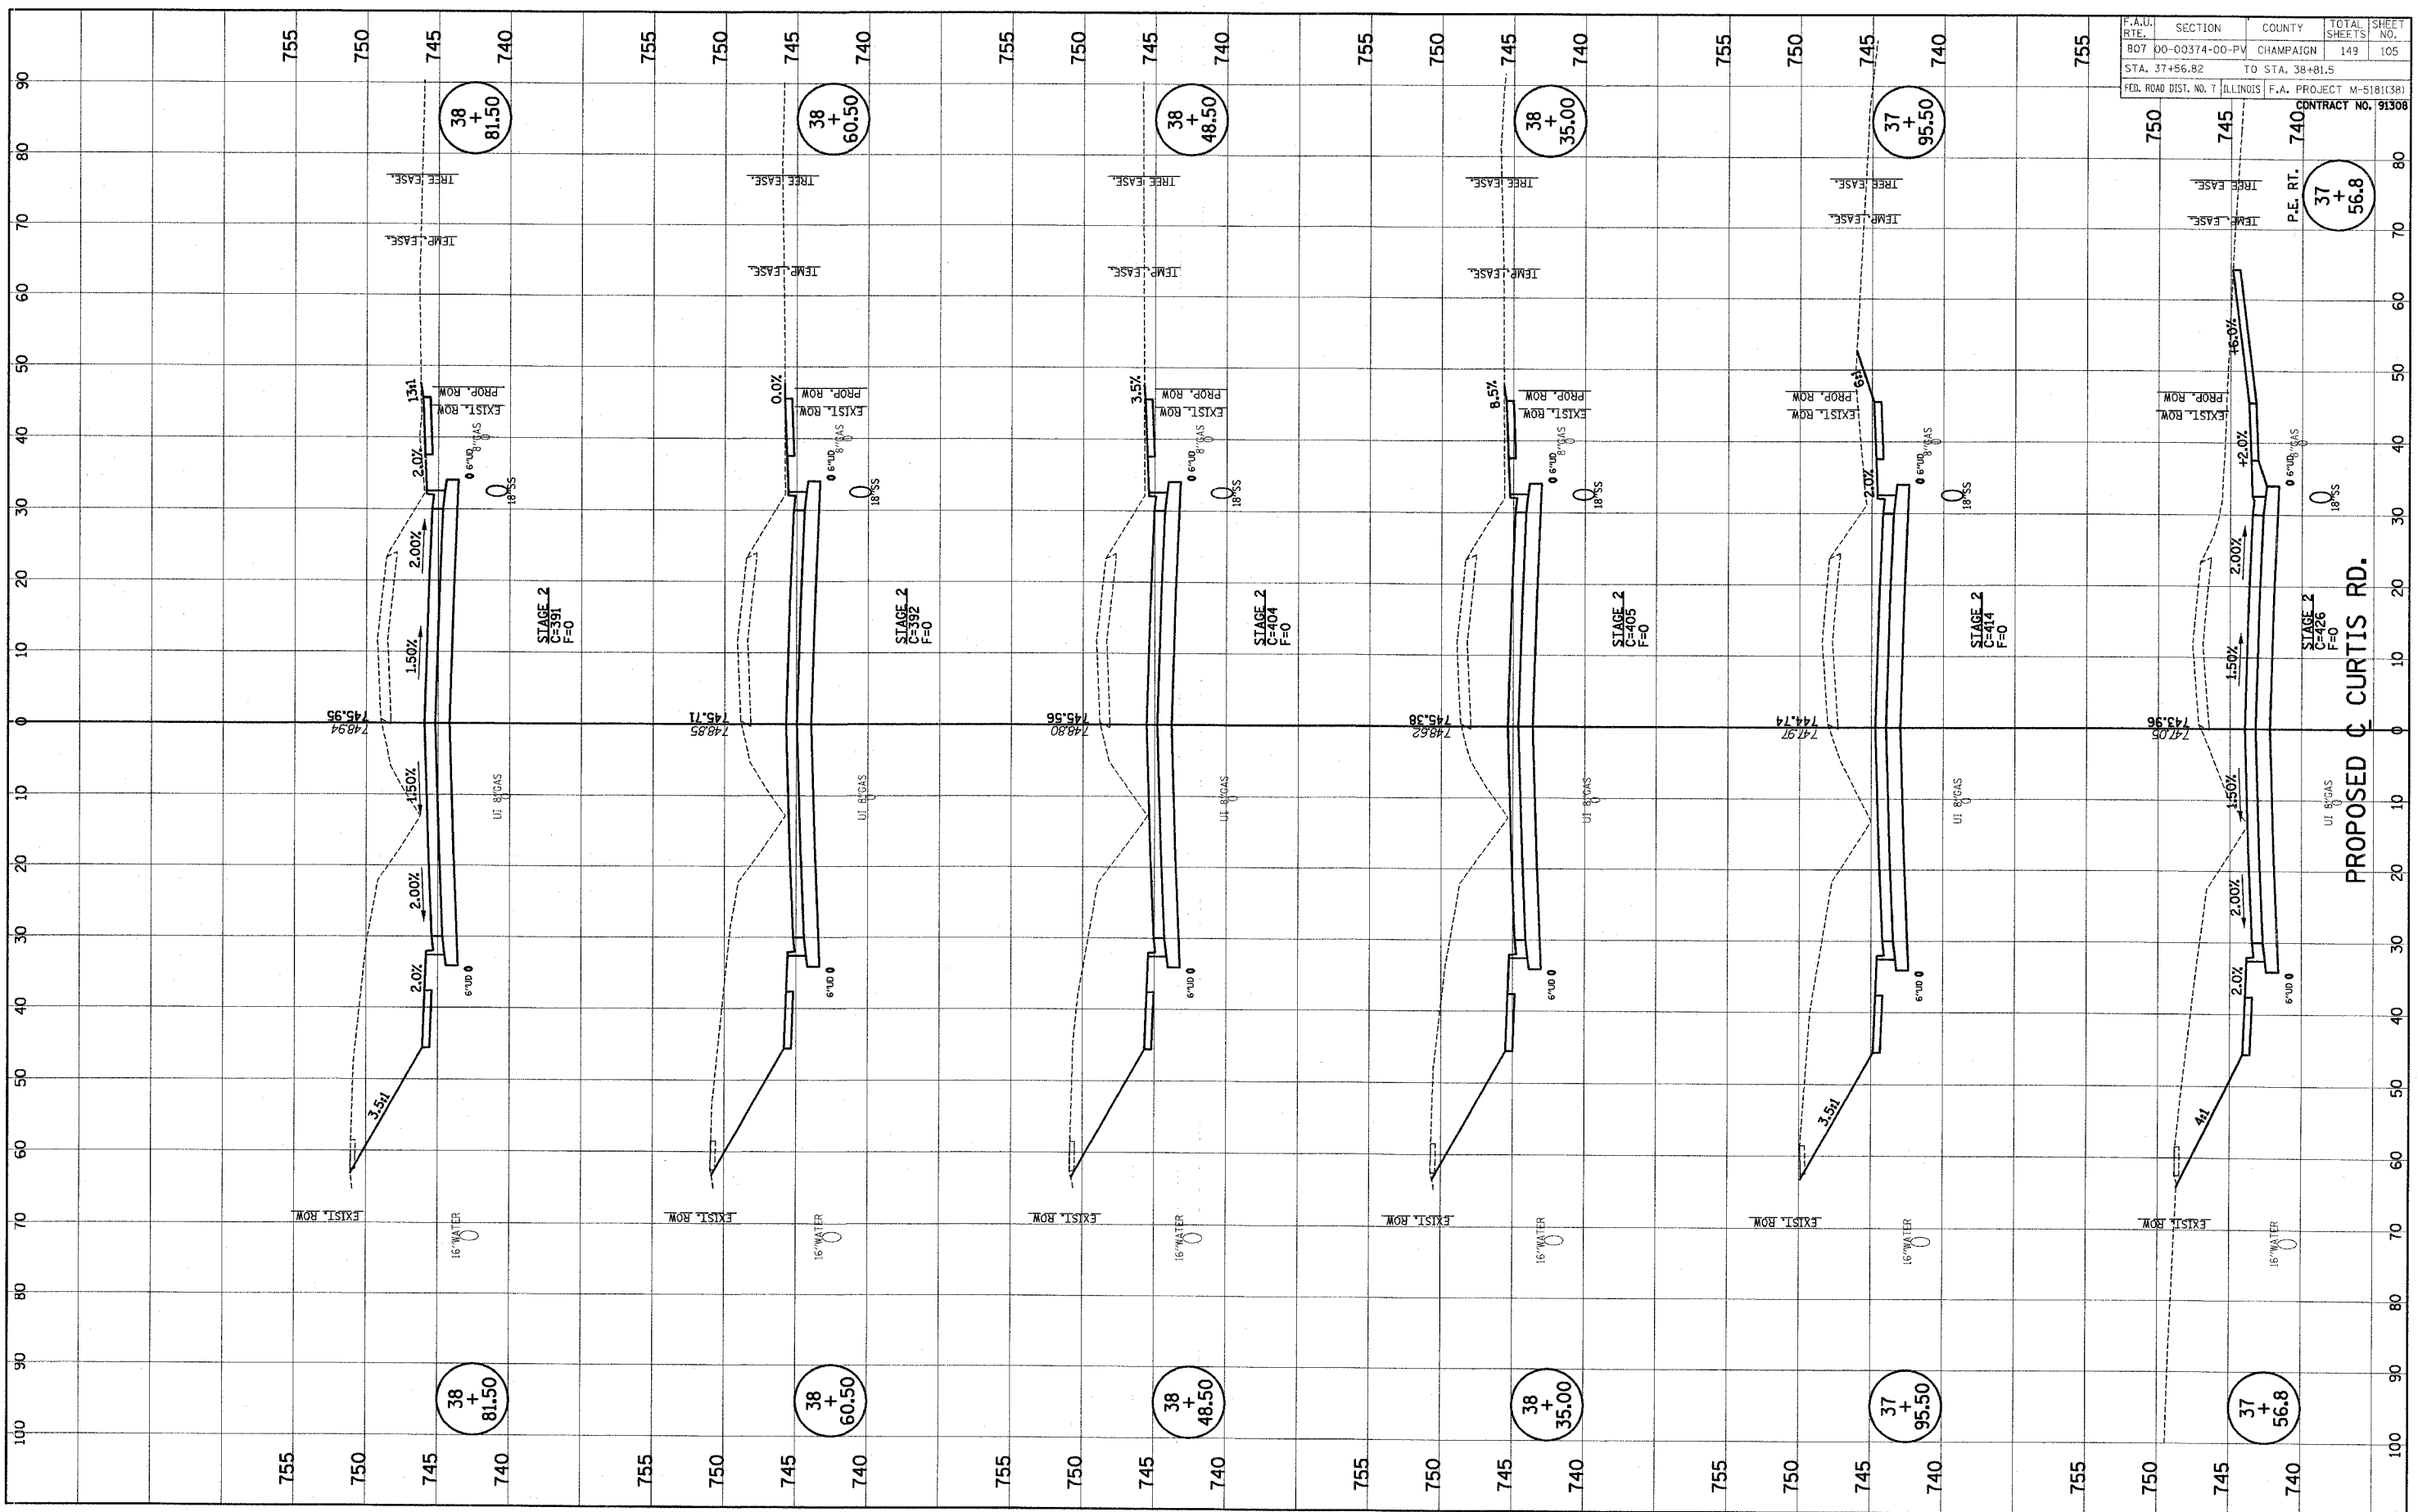

CITY OF CHAMPAIGN SECTION NO. 00-00374-00-PV CHAMPAIGN COUNTY

SHEET 105 OF 149 SHEETS C01330

P:\C01330\GEOPAK\2DFILES\XSSHTCURTIS.DGN