


FINAL SURVEY	SURVEYED	BY	DATE
NOTE BOOK	PLOTTED		
NO.	TEMPLATE		
	AREAS CHECKED		

ORIGINAL SURVEY	SURVEYED	BY	DATE
NOTE BOOK	PLOTTED		
NO.	TEMPLATE		
	AREAS CHECKED		

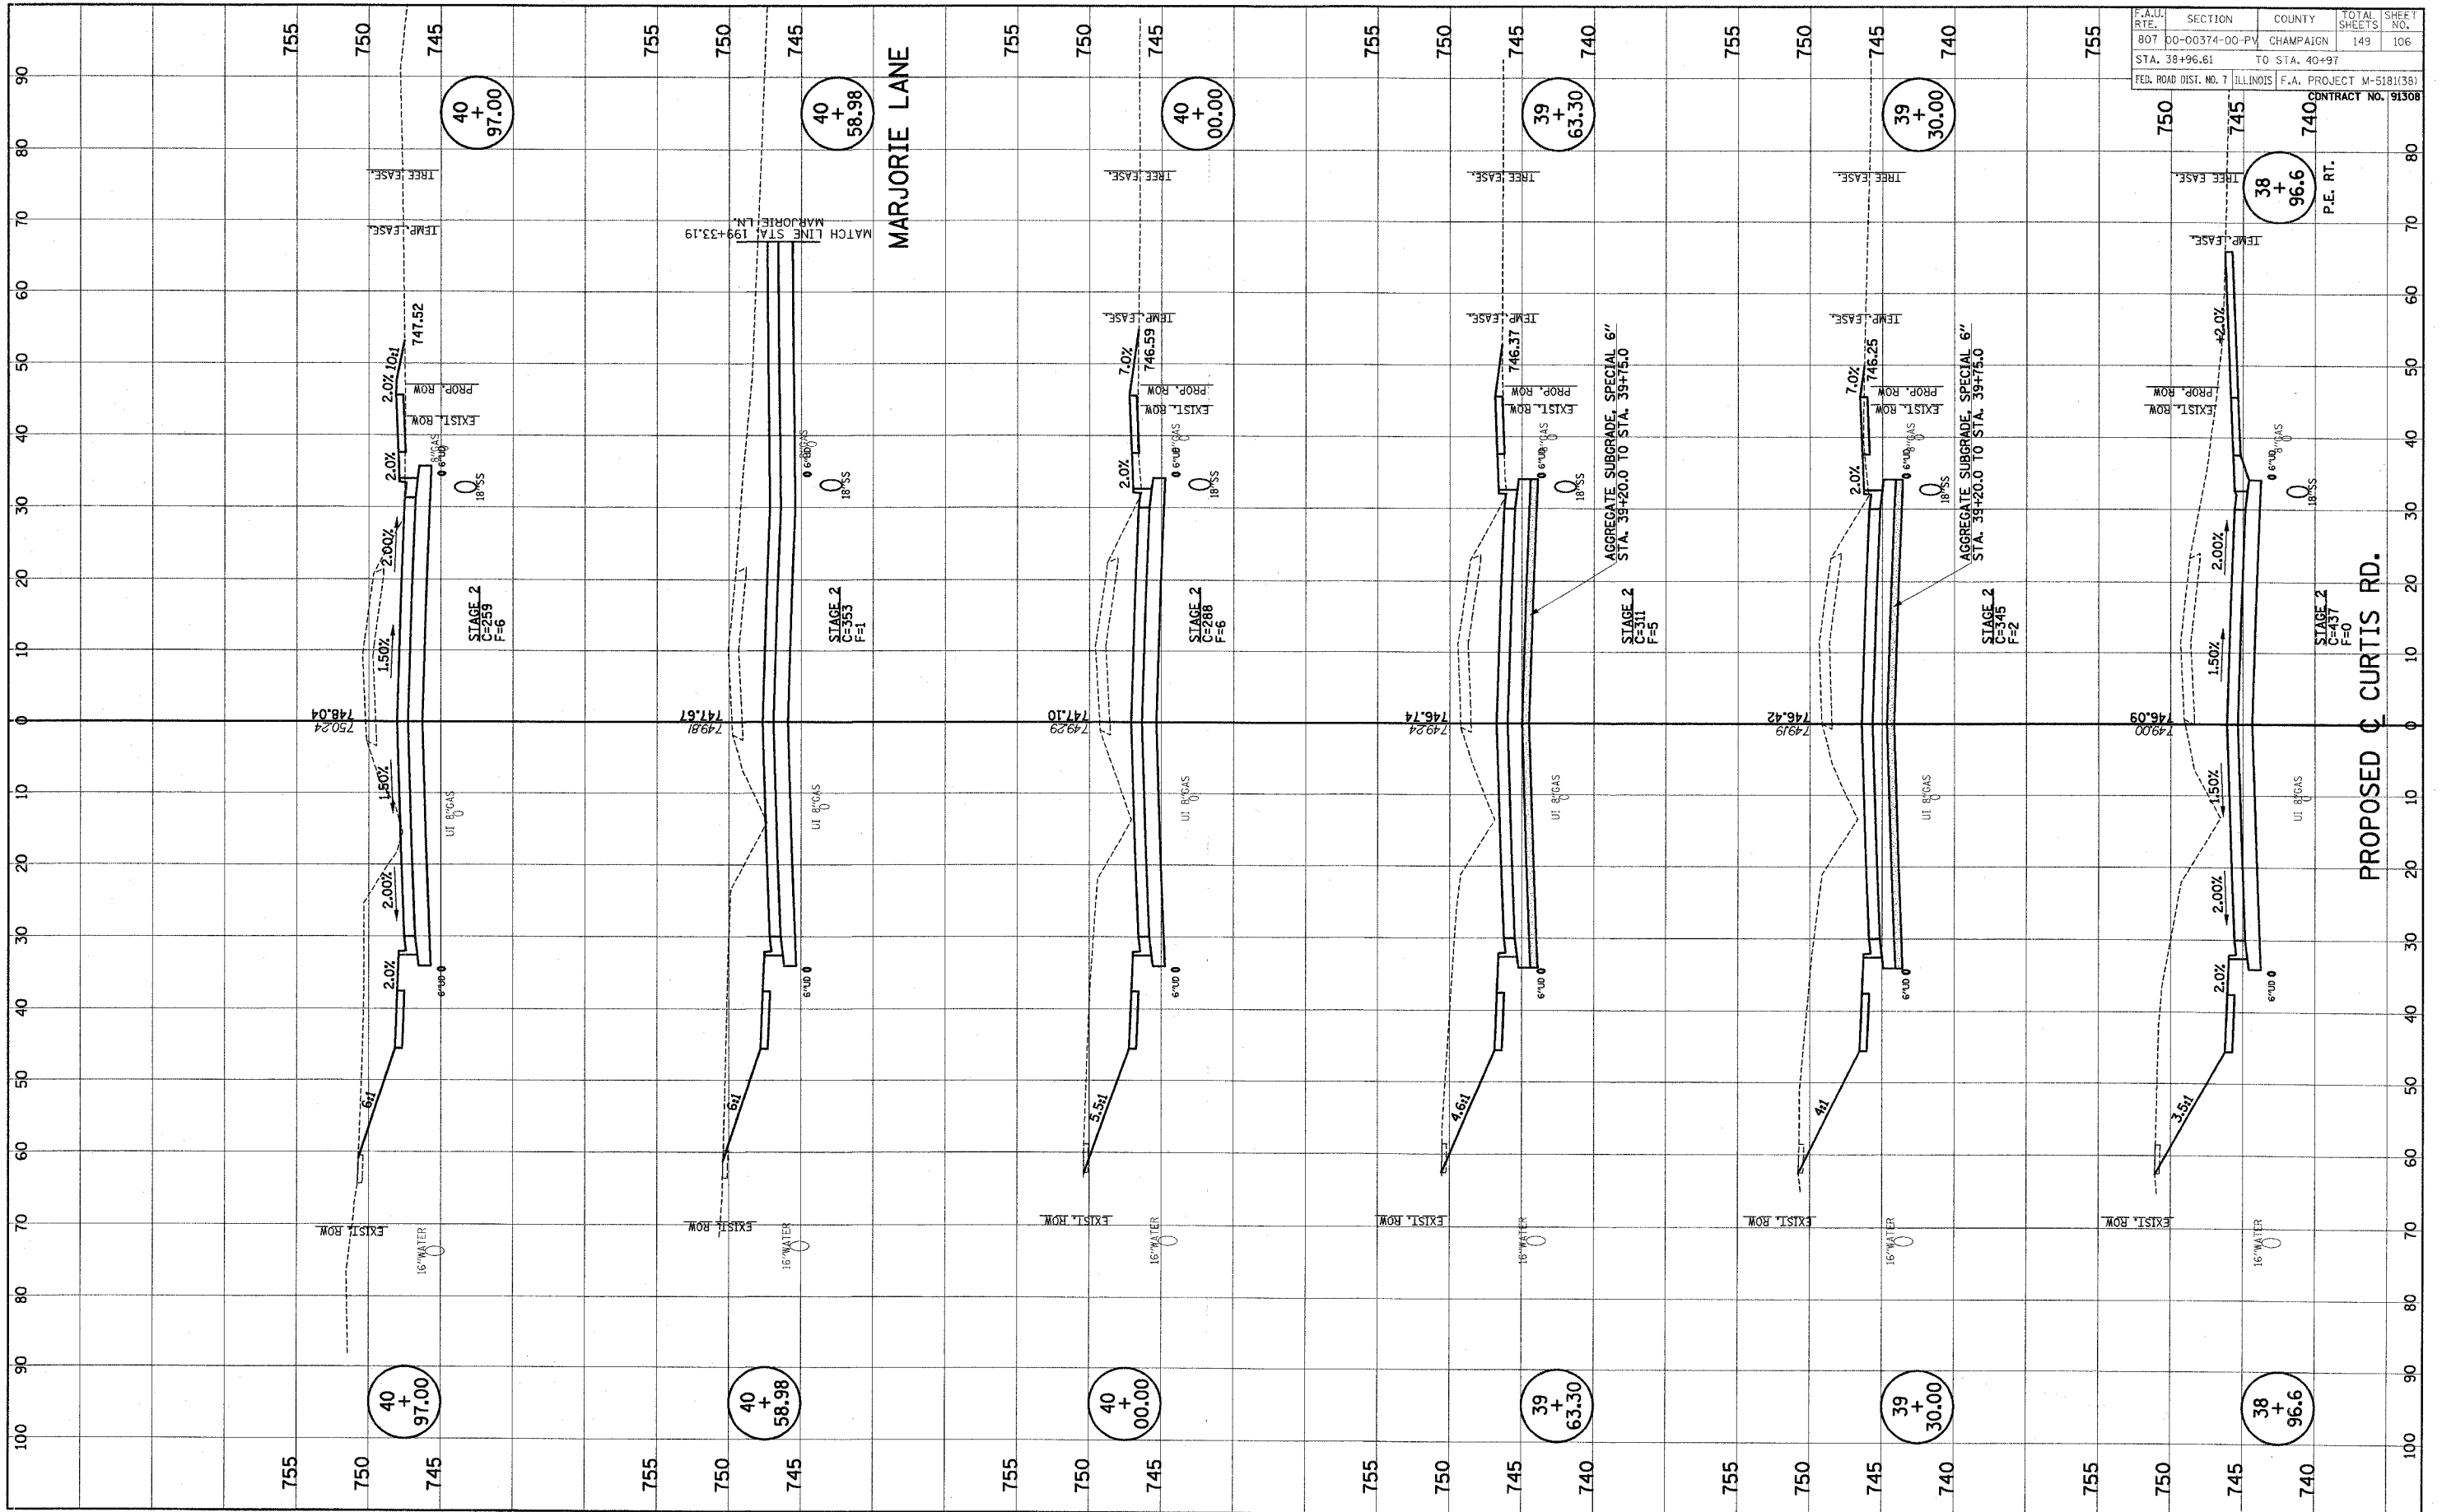

F.A.U. RTE.	SECTION	COUNTY	TOTAL SHEETS	SHEET NO.
807	00-00374-00-PV	CHAMPAIGN	149	106
STA. 38+96.61	TO STA. 40+97			
FED. ROAD DIST. NO. 7	ILLINOIS F.A. PROJECT M-5181(38)			

CONTRACT NO. 91308

P.E. RT. 38 + 96.6